

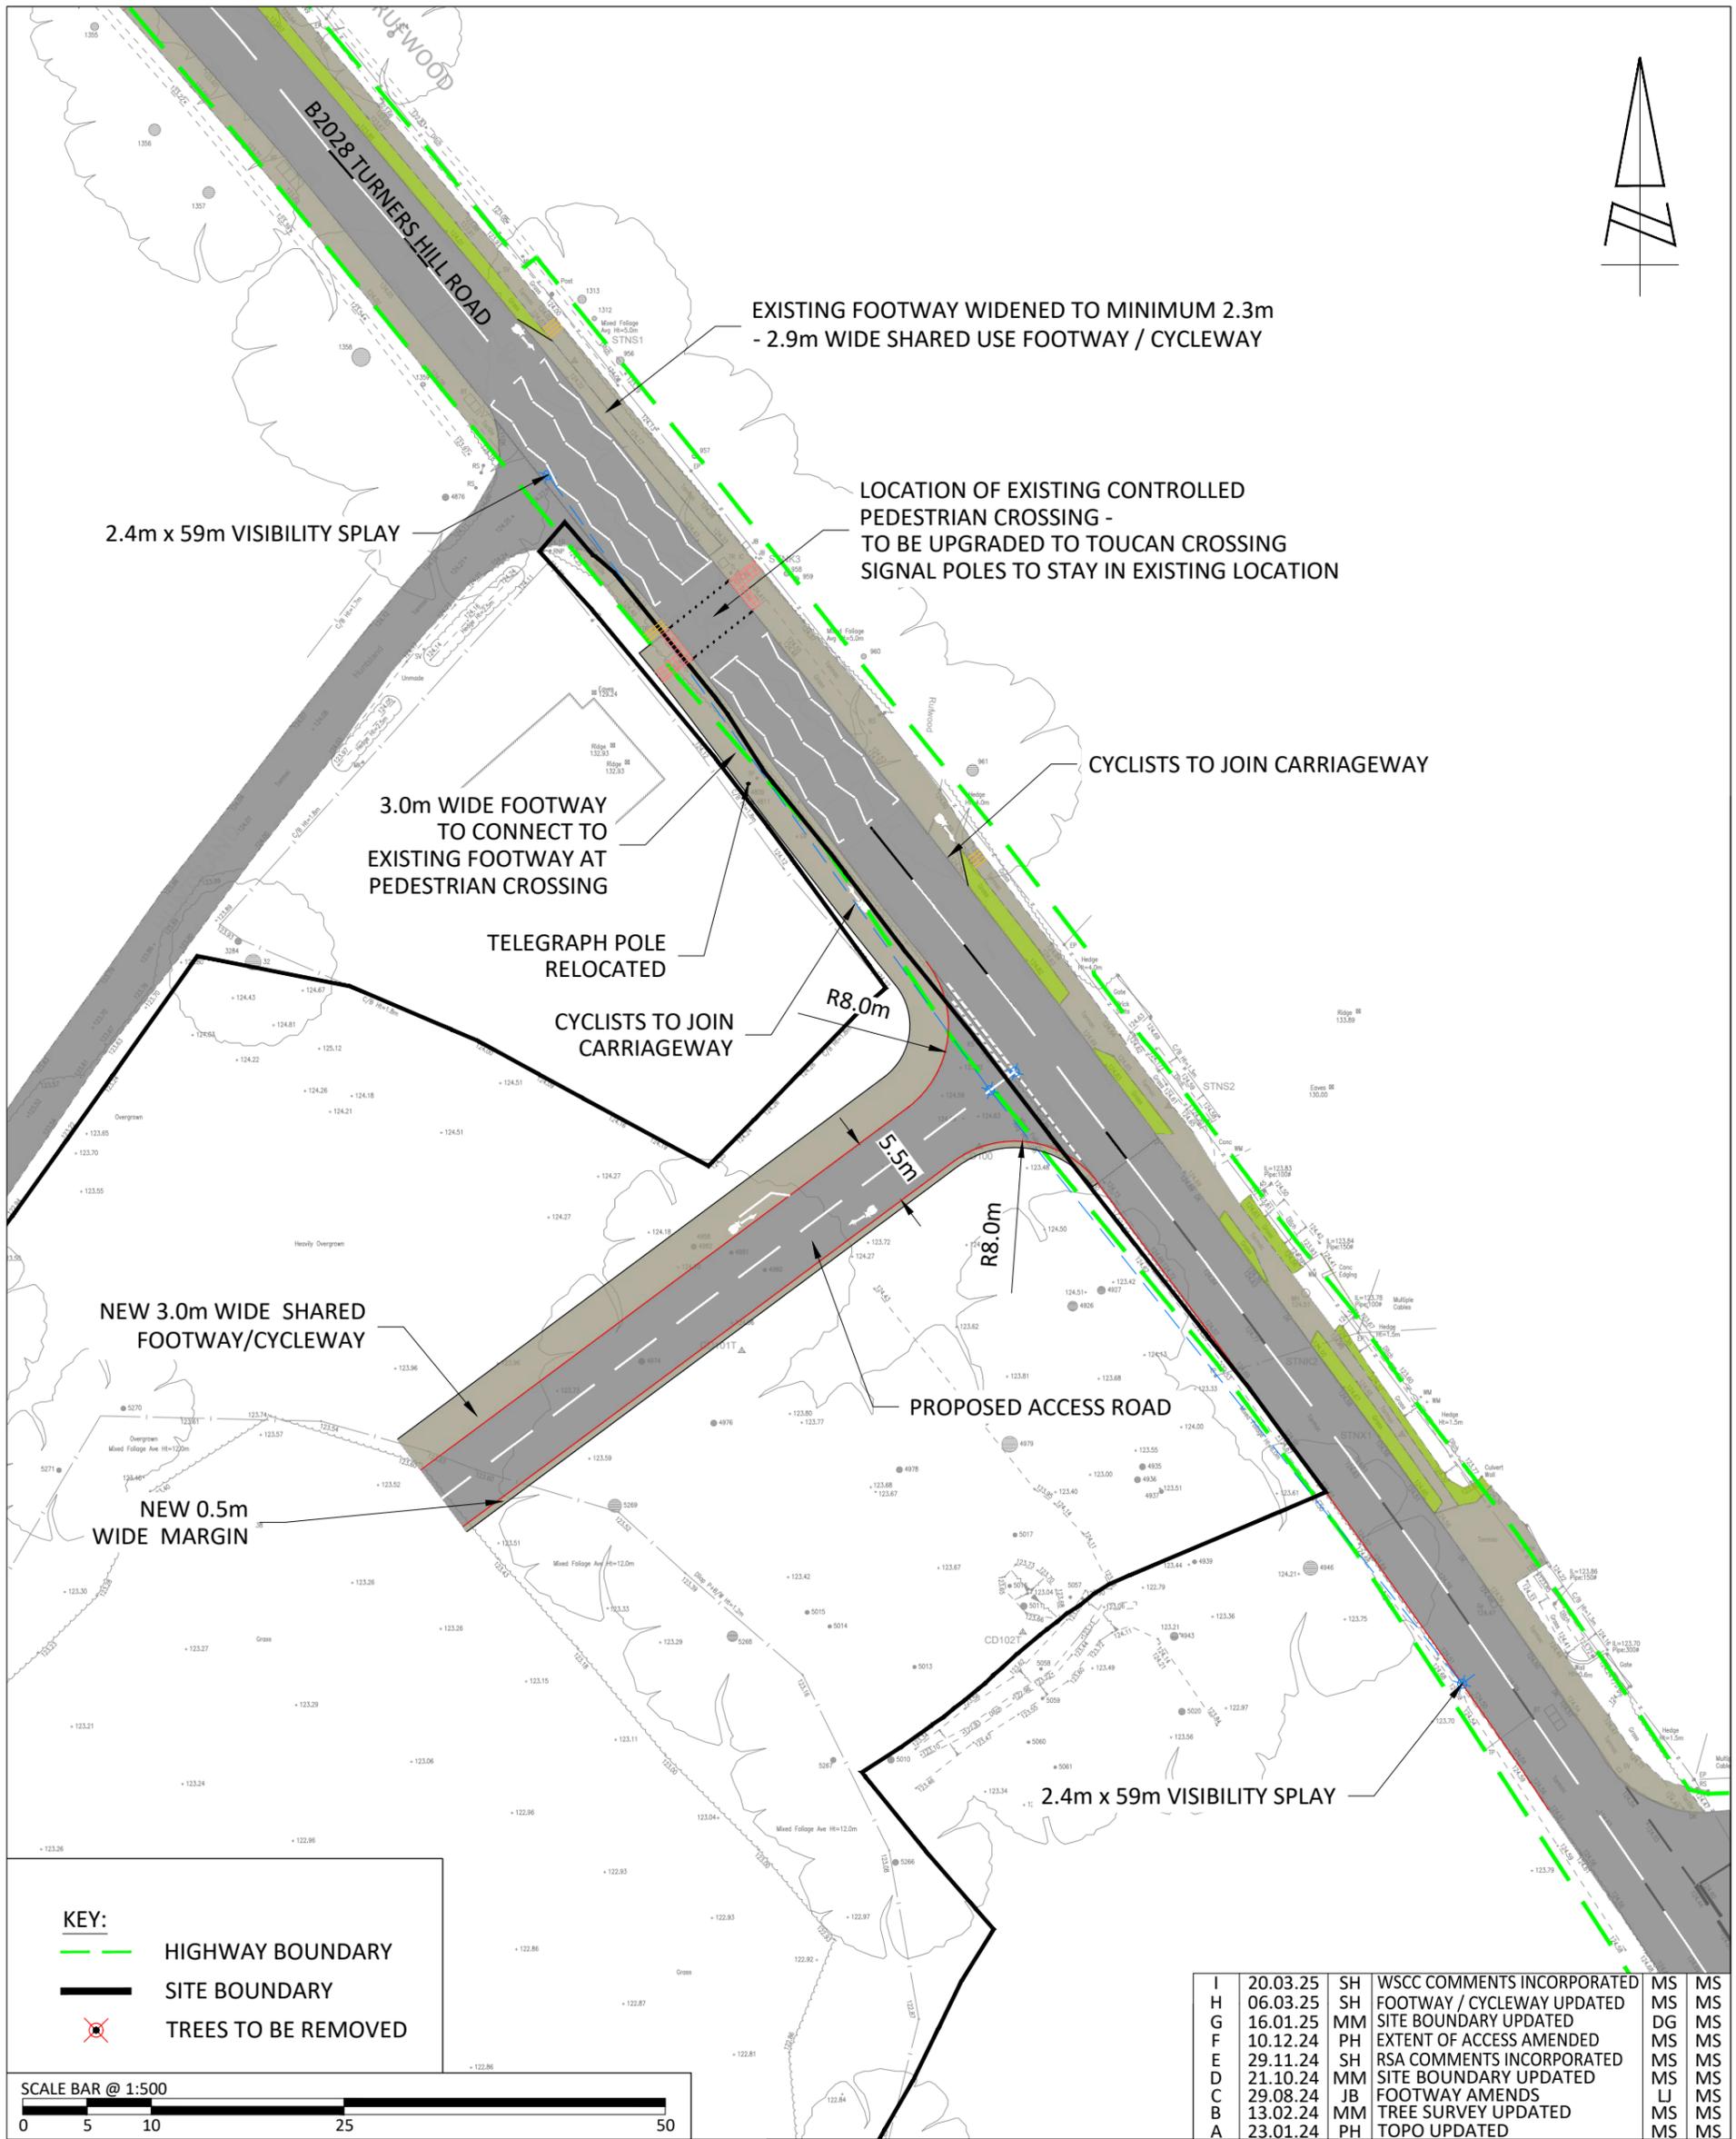


DRAWINGS

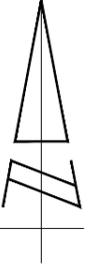

KEY:
 --- HIGHWAY BOUNDARY
 --- SITE BOUNDARY
 ✕ TREES TO BE REMOVED

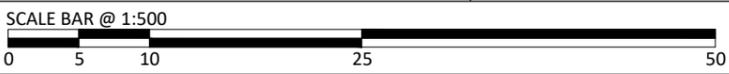

REPRODUCED FROM THE ORDNANCE SURVEY MAP WITH THE PERMISSION OF THE CONTROLLER OF HER MAJESTY'S STATIONERY OFFICE. LICENCE No. 100044286. © CROWN COPYRIGHT RESERVED.

DO NOT SCALE FROM THIS DRAWING. DRAWING ISSUED FOR FEASIBILITY CONSIDERATION AND PLANNING PURPOSES ONLY. DRAWING NOT TO BE USED FOR CONSTRUCTION. CDM REQUIREMENTS CONSIDERED AT FEASIBILITY STAGE ONLY. FURTHER CONSIDERATION REQUIRED BY DETAILED DESIGN TEAM

CLIENT: **WATES DEVELOPMENTS**

REV	DATE	BY	DESCRIPTION	CHK	APD
I	20.03.25	SH	WSCC COMMENTS INCORPORATED	MS	MS
H	06.03.25	SH	FOOTWAY / CYCLEWAY UPDATED	MS	MS
G	16.01.25	MM	SITE BOUNDARY UPDATED	DG	MS
F	10.12.24	PH	EXTENT OF ACCESS AMENDED	MS	MS
E	29.11.24	SH	RSA COMMENTS INCORPORATED	MS	MS
D	21.10.24	MM	SITE BOUNDARY UPDATED	MS	MS
C	29.08.24	JB	FOOTWAY AMENDS	LJ	MS
B	13.02.24	MM	TREE SURVEY UPDATED	MS	MS
A	23.01.24	PH	TOPO UPDATED	MS	MS

STATUS: **DRAFT**

**The Square, Basing View,
Basingstoke, Hampshire, RG21 4EB**
 Tel: 01256 637940
 www.i-transport.co.uk

TITLE: **PROPOSED CENTRAL SITE ACCESS PRIORITY JUNCTION**

PROJECT: **LAND WEST OF TURNERS HILL ROAD, CRAWLEY DOWN**

SCALE @ A3: 1:500	CHECKED: MS	APPROVED: JCB
FILE REF: ITB9155	DRAWN: PH	DATE: 29.08.23
DRAWING No: ITB9155-GA-038		REV: 1
PROJECT No: ITB9155		



The Square, Basing View,
Basingstoke, Hampshire, RG21 4EB
Tel: 01256 898366
www.i-transport.co.uk

DRAWING ISSUED FOR INFORMATION ONLY. NOT TO BE USED FOR CONSTRUCTION. TRANSPORTATION OF ALL RIGHTS RESERVED. THIS DRAWING IS THE PROPERTY OF I-TRANSPORT AND SHOULD NOT BE REPRODUCED OR TRANSMITTED IN ANY FORM OR BY ANY MEANS, ELECTRONIC OR MECHANICAL, INCLUDING PHOTOCOPYING, RECORDING, OR BY ANY INFORMATION STORAGE AND RETRIEVAL SYSTEM. WITHOUT THE WRITTEN PERMISSION OF I-TRANSPORT. ALL RIGHTS RESERVED.

REV	DATE	BY	DESCRIPTION	CHK	APP	PROJECT	CLIENT	DRAWN	CHECKED	APPROVED
			FOR INFORMATION			WYCHWOOD, TURNERS HILL ROAD, CRAWLEY DOWN	WATES DEVELOPMENTS	SH	MS	MS
								PROJECT No:	SCALE @ AL:	DATE:
								ITB9155	1:500	07.10.24
								DRAWING No:	ITB9155-GA-059	
								REV:		


WORTH WAY PEDESTRIAN / CYCLE IMPROVEMENTS

WYCHWOOD, TURNERS HILL ROAD, CRAWLEY DOWN

WATES DEVELOPMENTS



Large Refuse Vehicle (4 axle)	11.347m
Overall Length	2.500m
Overall Body Height	3.751m
Min Body Ground Clearance	0.344m
Track Width	2.500m
Lock to lock time	6.00s
Wall to Wall Turning Radius	11.330m

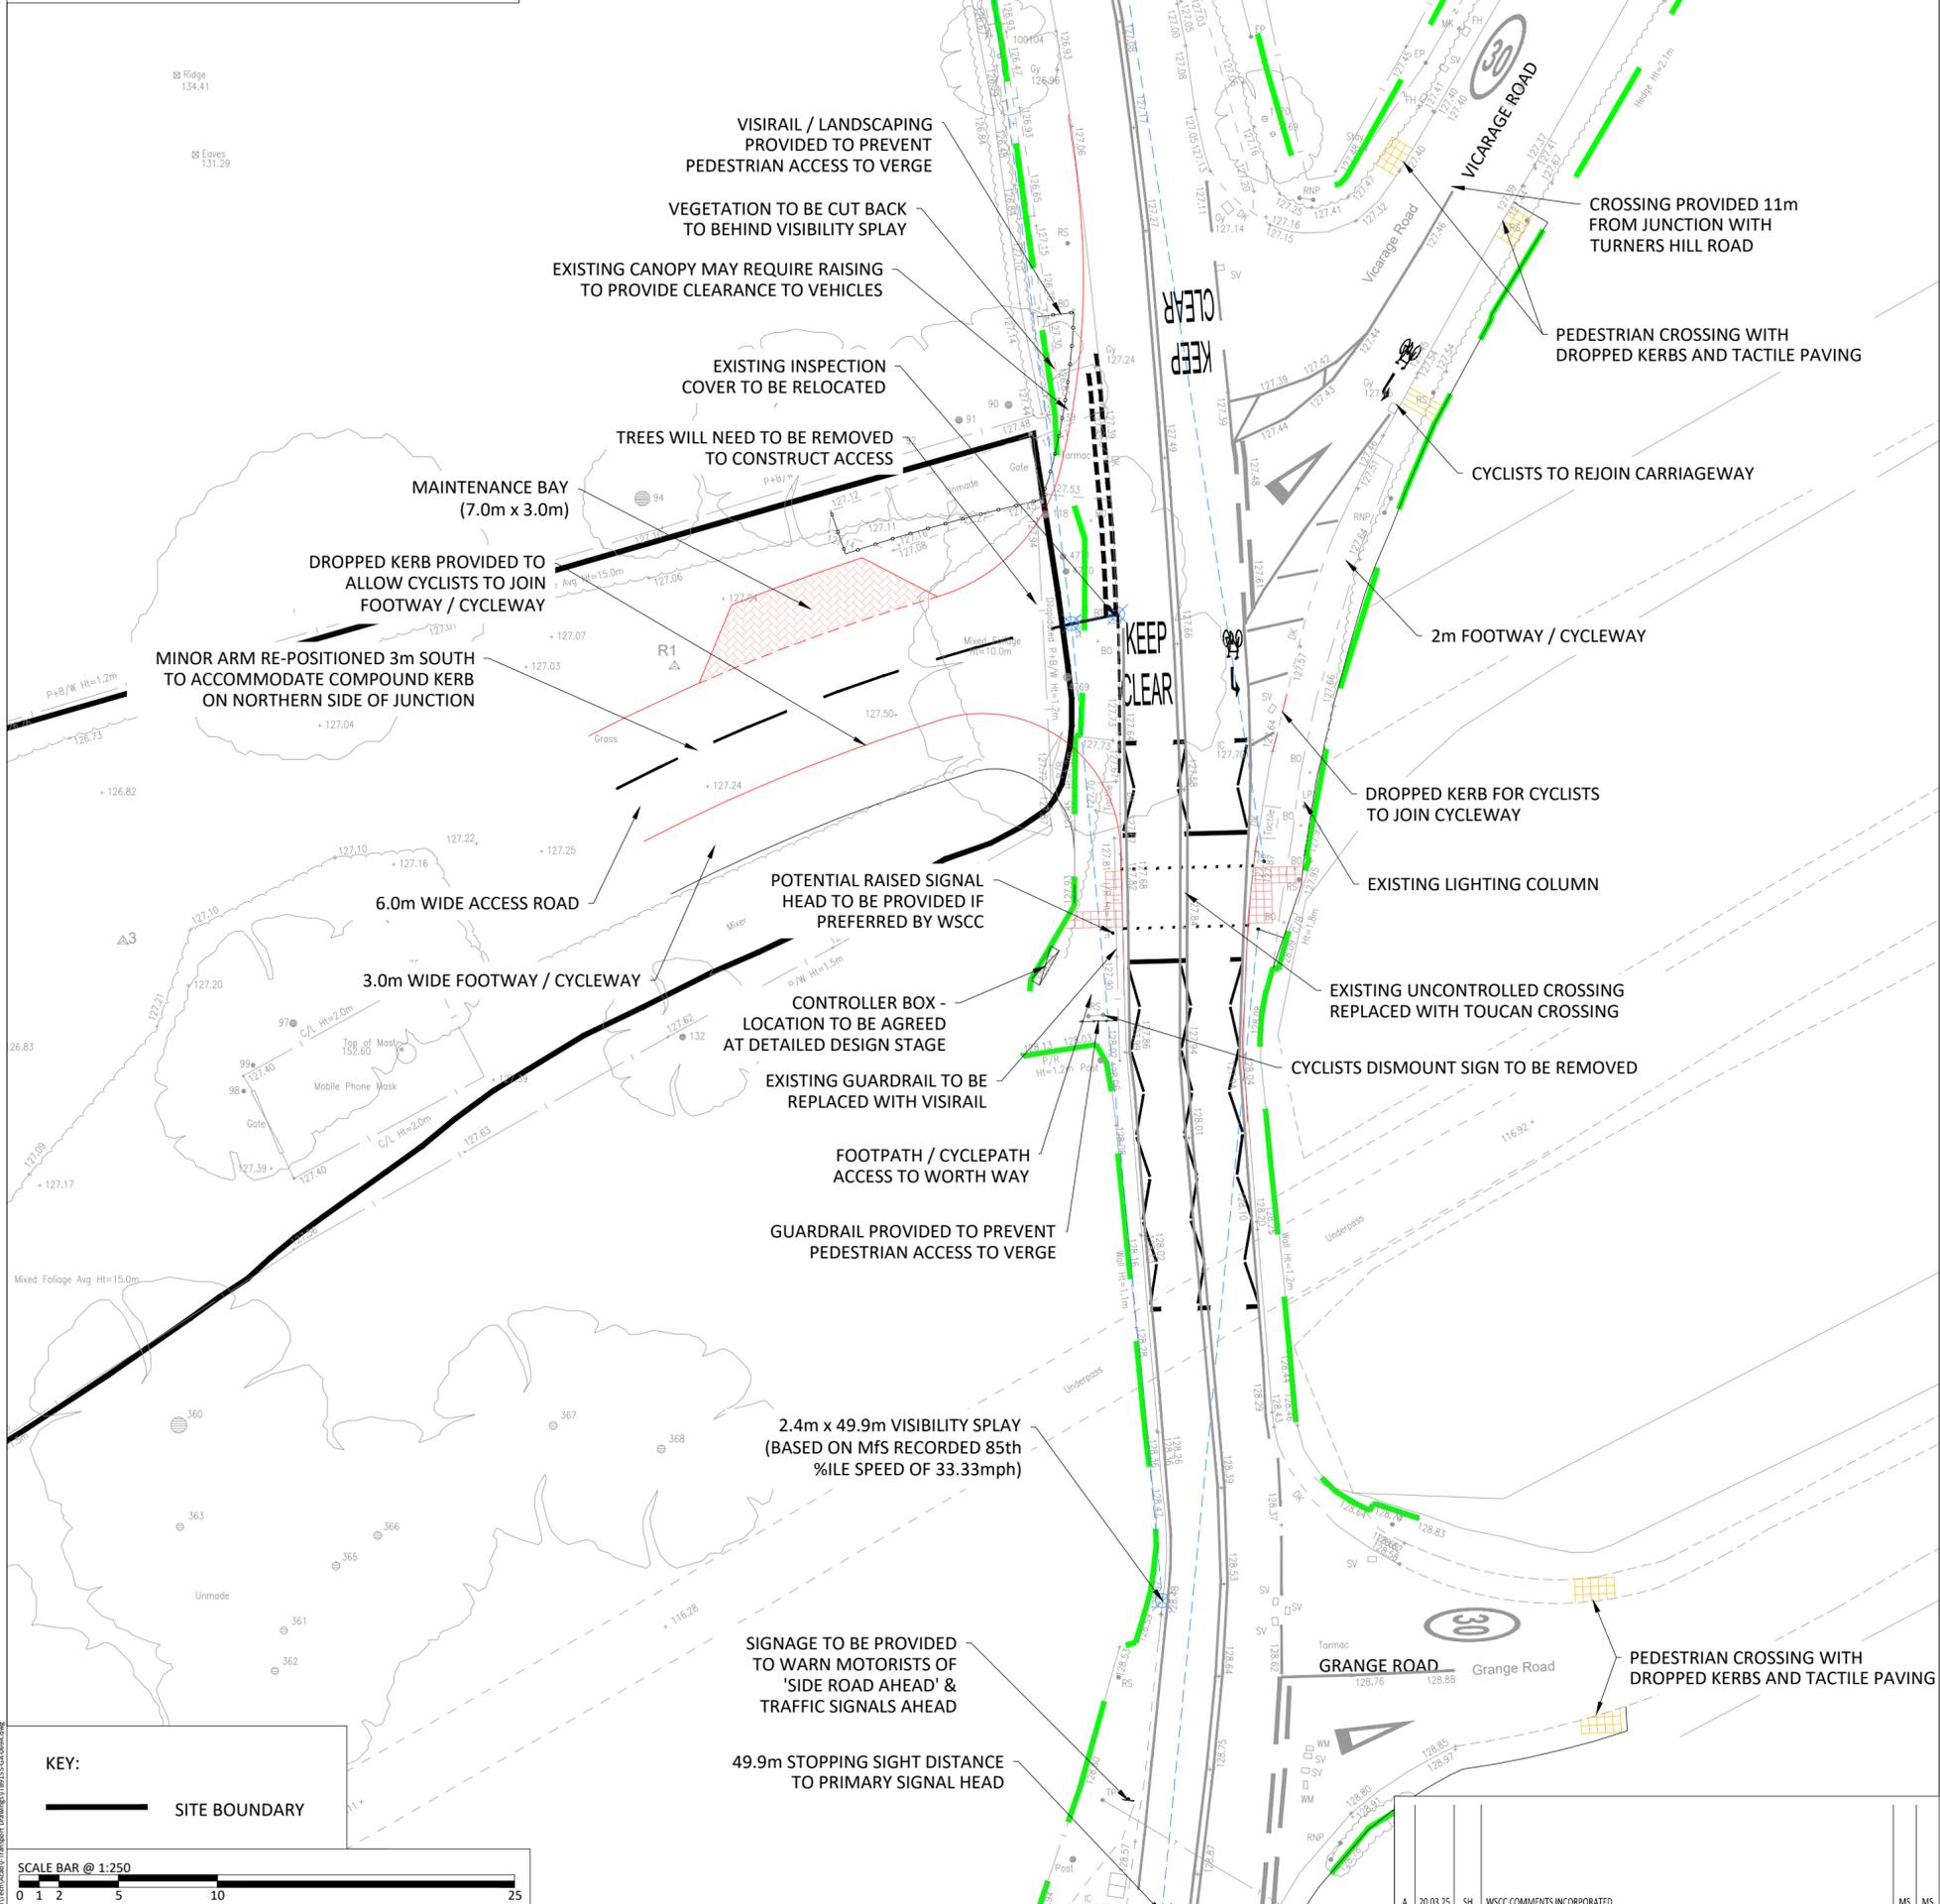

REPRODUCED FROM THE ORDNANCE SURVEY MAP WITH THE PERMISSION OF THE CONTROLLER OF HER MAJESTY'S STATIONERY OFFICE. LICENCE No. 100044286. © CROWN COPYRIGHT RESERVED.

DRAWING ISSUED FOR FEASIBILITY CONSIDERATION AND PLANNING PURPOSES ONLY. DRAWING NOT TO BE USED FOR CONSTRUCTION. I-TRANSPORT LLP ACCEPT NO RESPONSIBILITY FOR ERRORS MADE BY OTHERS IN SCALING FROM THIS DRAWING. MEASUREMENTS SHOULD BE TAKEN FROM FIGURED DIMENSIONS ONLY. CDM REQUIREMENTS CONSIDERED AT FEASIBILITY STAGE ONLY. FURTHER CONSIDERATION REQUIRED BY DETAILED DESIGN TEAM.

i-Transport

The Square, Basing View, Basingstoke, Hampshire, RG21 4EB
Tel: 01256 637940
www.i-transport.co.uk

CLIENT: WATES DEVELOPMENTS

TITLE: PROPOSED SOUTHERN SITE ACCESS PRIORITY JUNCTION

PROJECT: WYCHWOOD, TURNERS HILL ROAD, CRAWLEY DOWN

REV	DATE	BY	DESCRIPTION	CHK	APP
A	20.03.25	SH	WSCC COMMENTS INCORPORATED	MS	MS
STATUS: FOR INFORMATION					
DRAWN: SH		CHECKED: MS		APPROVED: MS	
PROJECT No: ITB9155		SCALE @ A2: 1:500		DATE: 17.03.25	
DRAWING No: ITB9155-GA-069					REV: A