

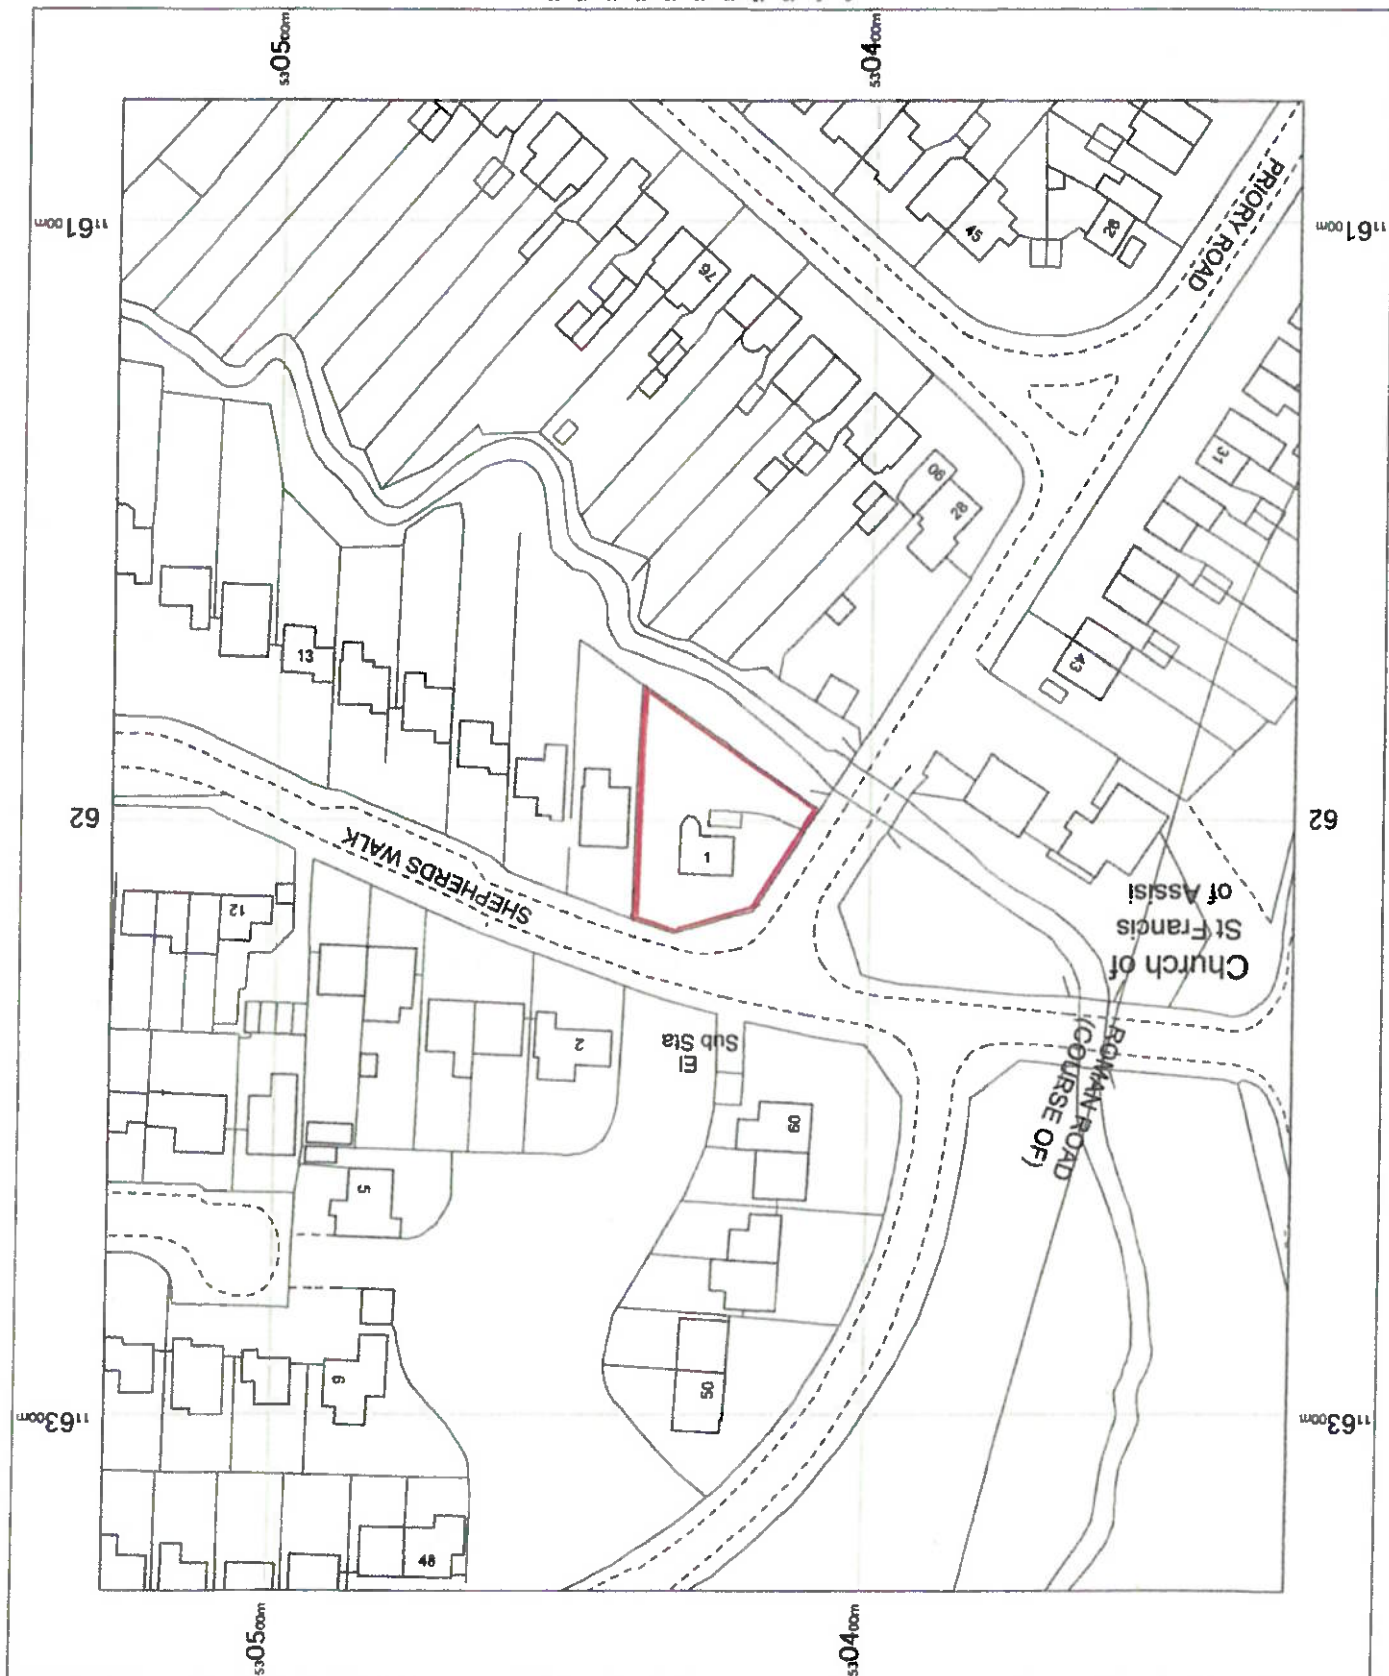


1 Shepherds Walk,
Hassocks,
West Sussex
BN6 8EA

OS MasterMap 1250/2500/10000 scale
Thursday, June 19, 2025, ID: MDP-01228425
www.mapdataportal.co.uk
1:1250 scale print at A4, Centre: 530428 E, 116205 N
© Crown Copyright Ordnance Survey, licence no.
100019980

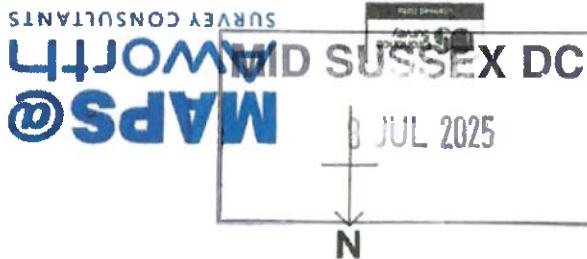

1 Shepherds Walk, BN6 8EA

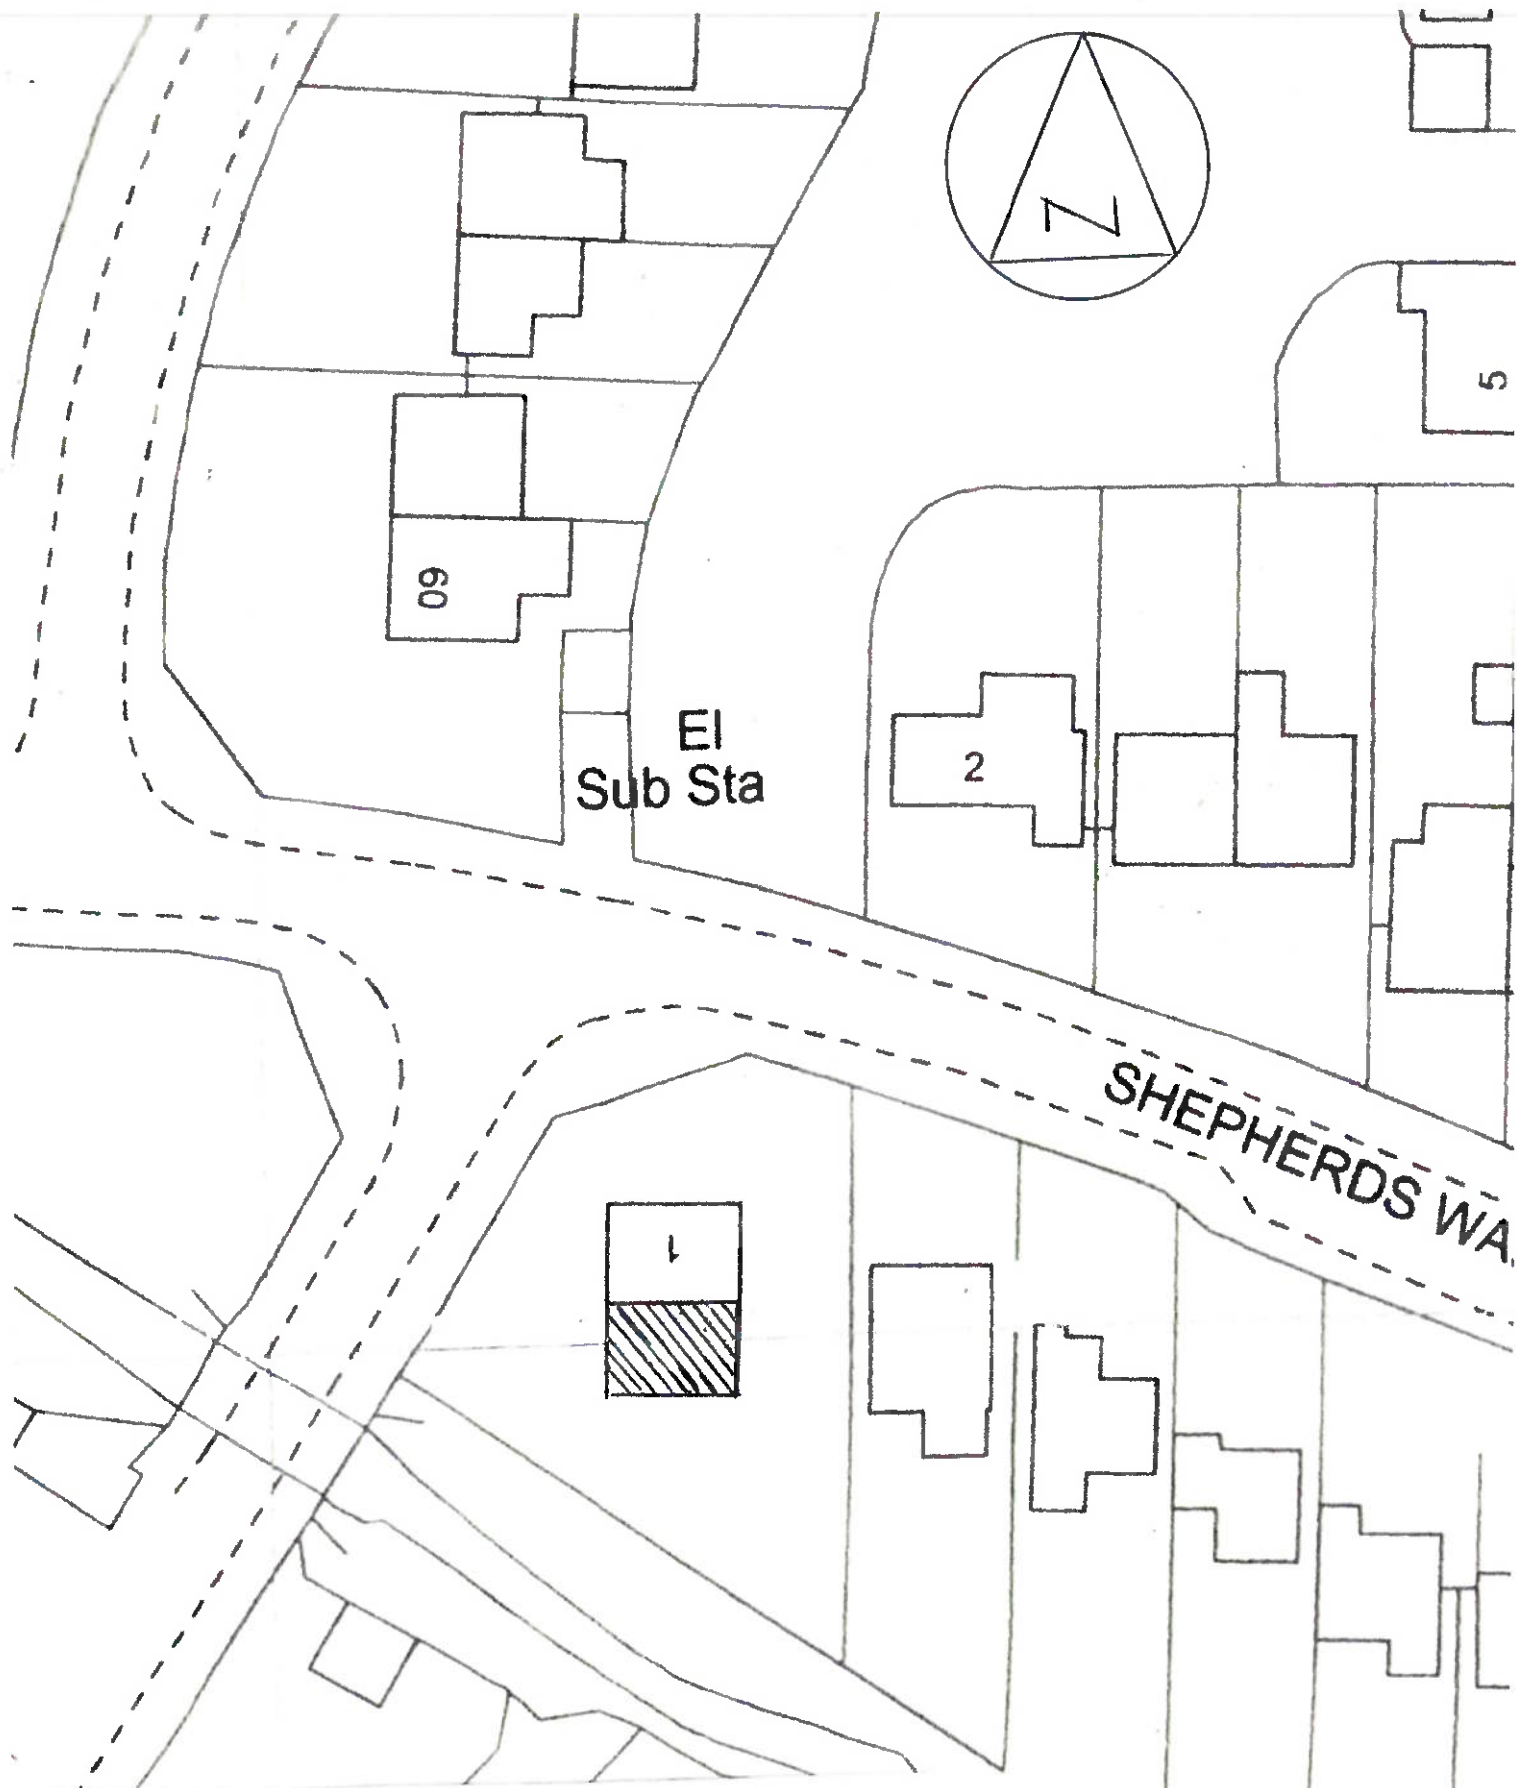

1 : 500 BLOCK PLAN

MID STATE K.C.O.
8 JUL 2025