


Notes

Do not scale off this drawing except for planning purposes
 Check all dimensions on site before any work commences
 All goods, materials and workmanship must conform to current building regulations, british standards and codes of practice.
 Copyright of this drawing is to be retained by Ecotecture Ltd and must not be reproduced without written consent from the practice.



Drawing to be printed A1

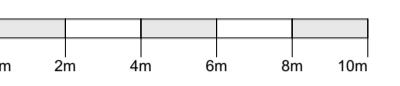

Scale 1-200



Scale 1-100

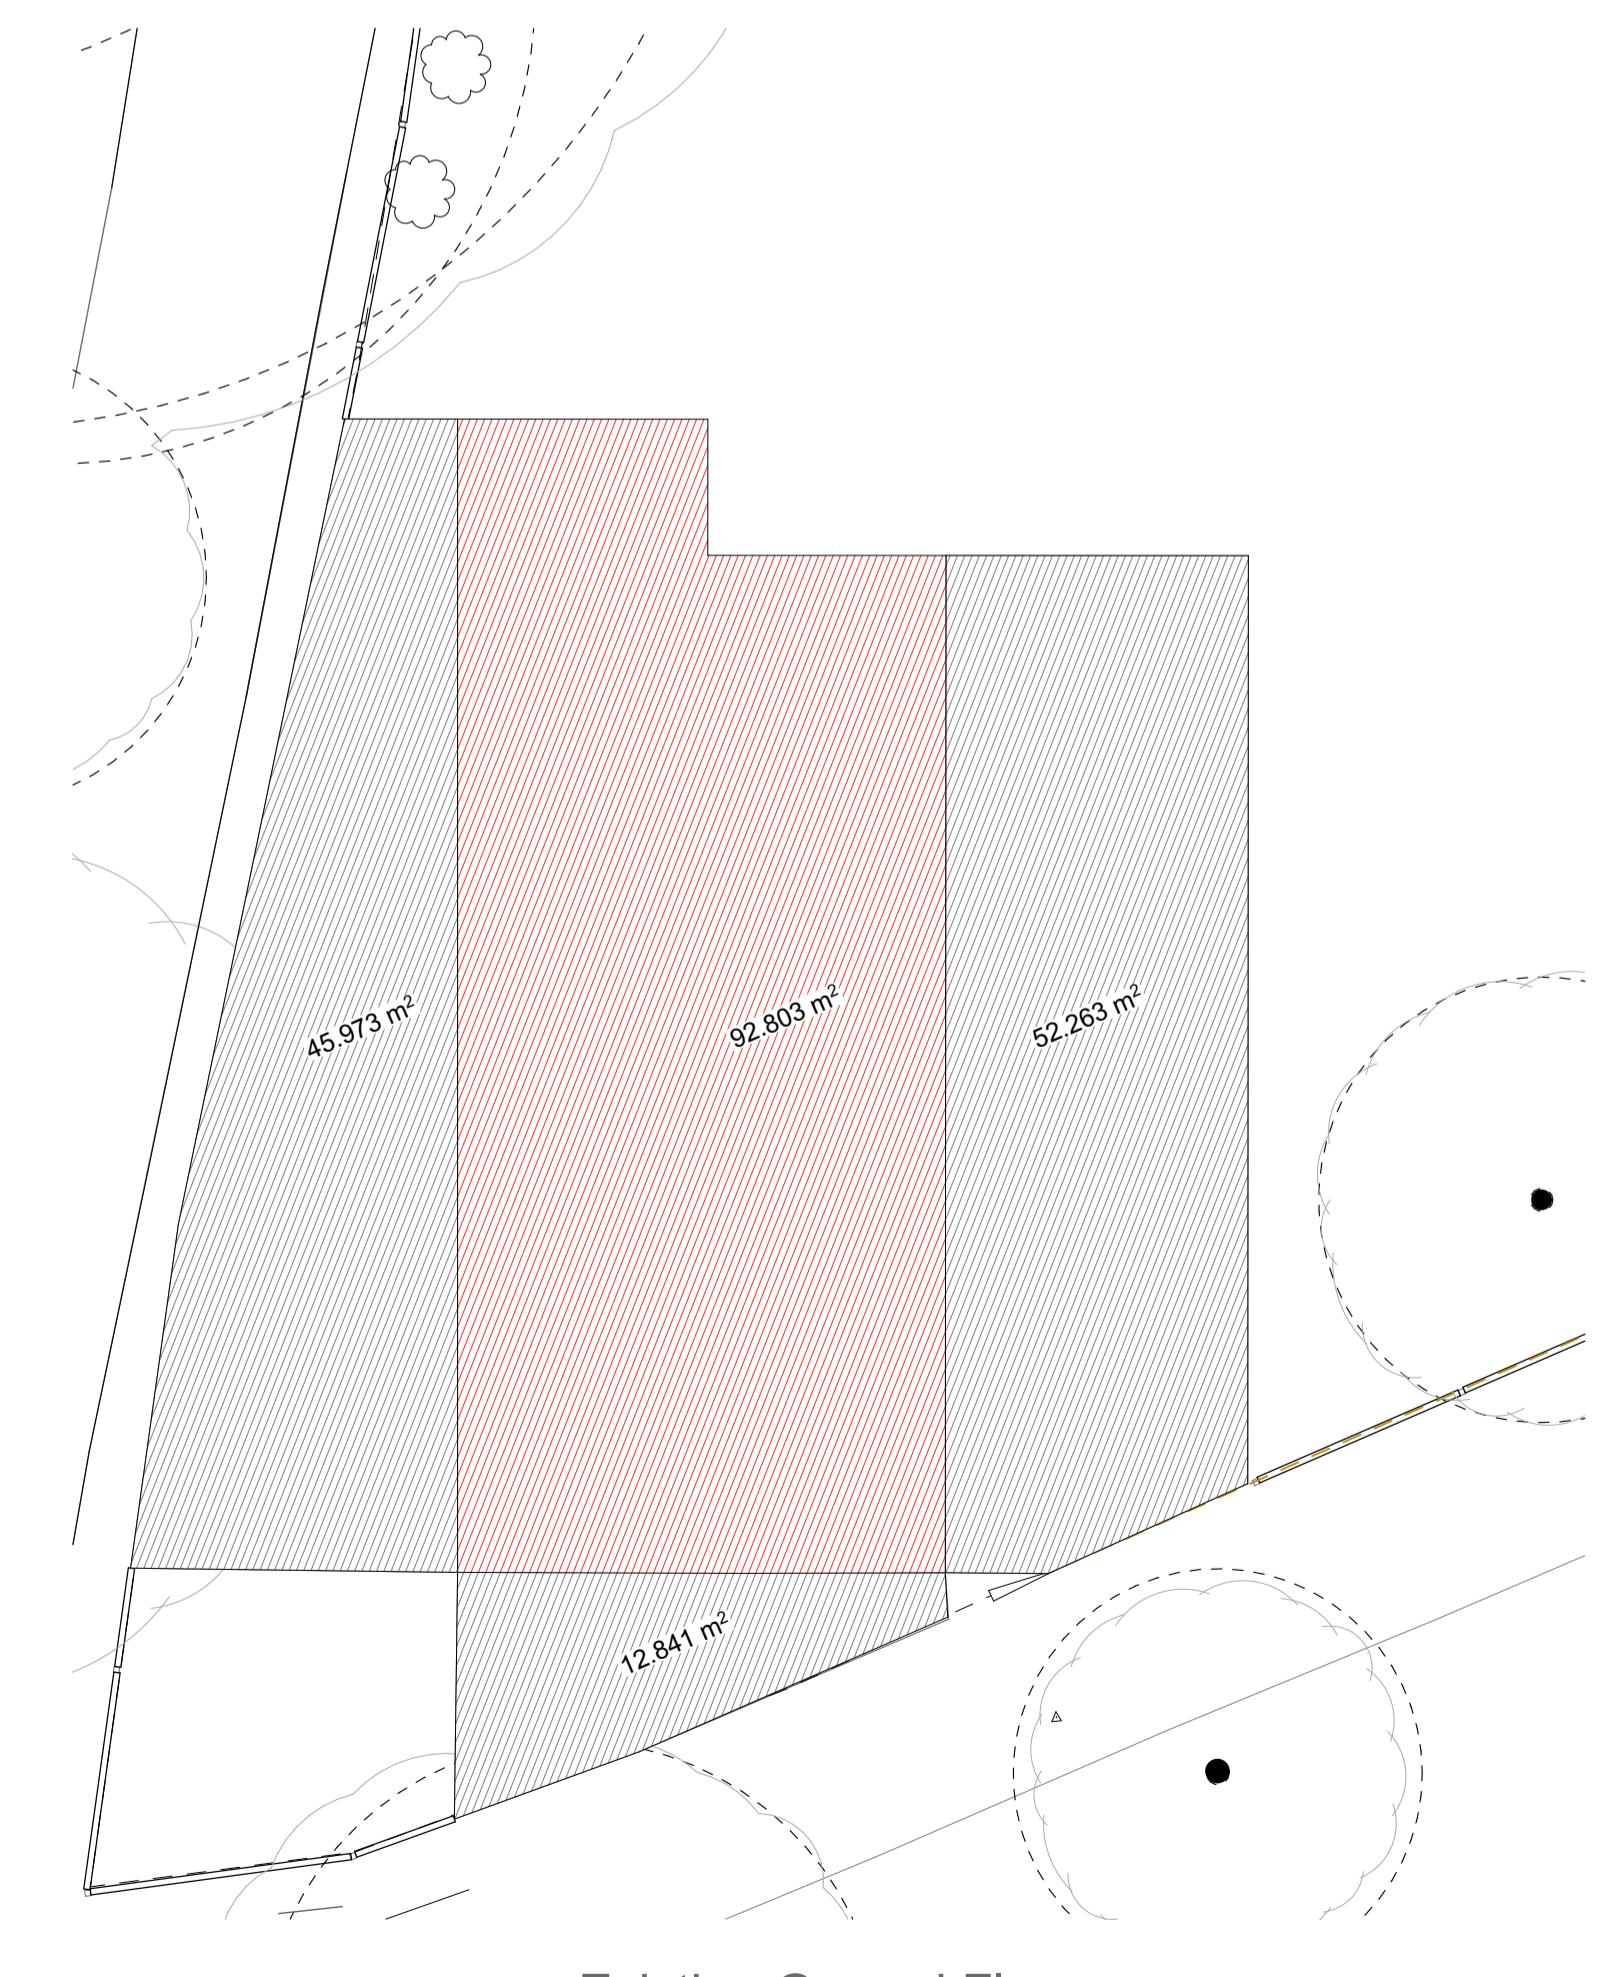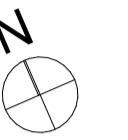

RevID	Transferred	Transferred	Comment
By	Initial	Final	Date

PLANNING

ecotecture
ECOLOGICAL ARCHITECTURE

01444 416745 info@ecotecture.co.uk
www.ecotecture.co.uk

31 Sussex Road Haywards Heath
 West Sussex RH16 4DZ

Client: Michelle Coe

Address: 2 Keymer Road
 Hassocks
 BN6 8HA

Description: Existing Plans

Scale: 1:200, 1:100 Date:
 Drawn: BI Checked: JS

Drawing No: 775/011