



Section AA

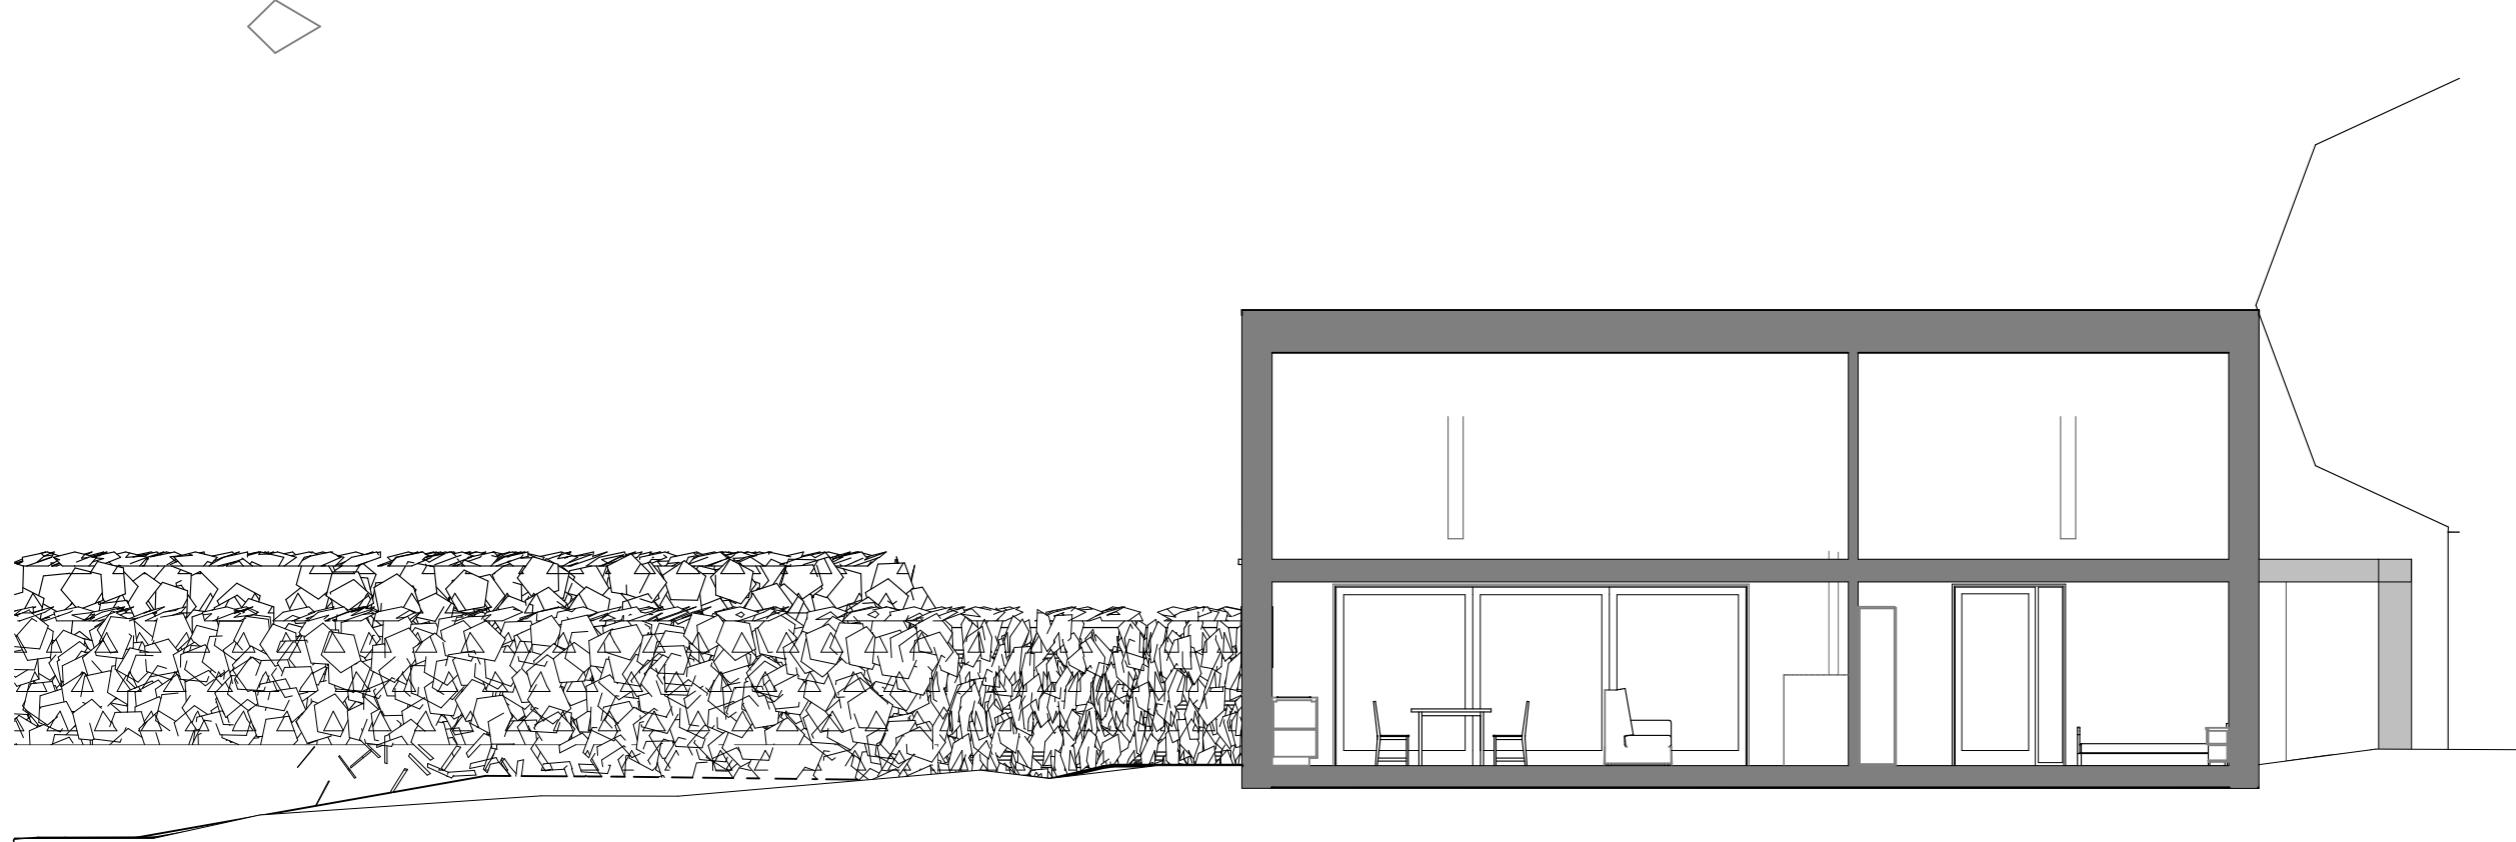

Section BB

Notes
 Do not scale off this drawing except for planning purposes
 Check all dimensions on site before any work commences
 All goods, materials and workmanship must conform to current building regulations, british standards and codes of practice.
 Copyright of this drawing is to be retained by Ecotecture Ltd and must not be reproduced without written consent from the practice.

Drawing to be printed A3

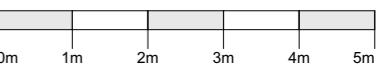

Scale 1-100

RevID	Transmittal Set	Transmittal Date	Layout Comment

PLANNING

ecotecture
 ECOLOGICAL ARCHITECTURE

01444 416745 info@ecotecture.co.uk
www.ecotecture.co.uk

31 Sussex Road Haywards Heath
 West Sussex RH16 4DZ
 Client: Michelle Coe

Address: 2 Keymer Road
 Hassocks
 BN6 8HA

Description: Proposed Sections

Scale: 1:100 Date: 04/08/2025
 Drawn: BI Checked: JS

Drawing No: 775 / 331