

## Notes

Do not scale off this drawing except for planning purposes  
Check all dimensions on site before any work commences  
All goods, materials and workmanship must conform to current building regulations, british standards and codes of practice.  
Copyright of this drawing is to be retained by Ecotecture Ltd and must not be reproduced without written consent from the practice.

Drawing to be printed A1



Internal Perspective 1



Internal Perspective 4




Internal Perspective 7



Internal Perspective 2



Internal Perspective 5

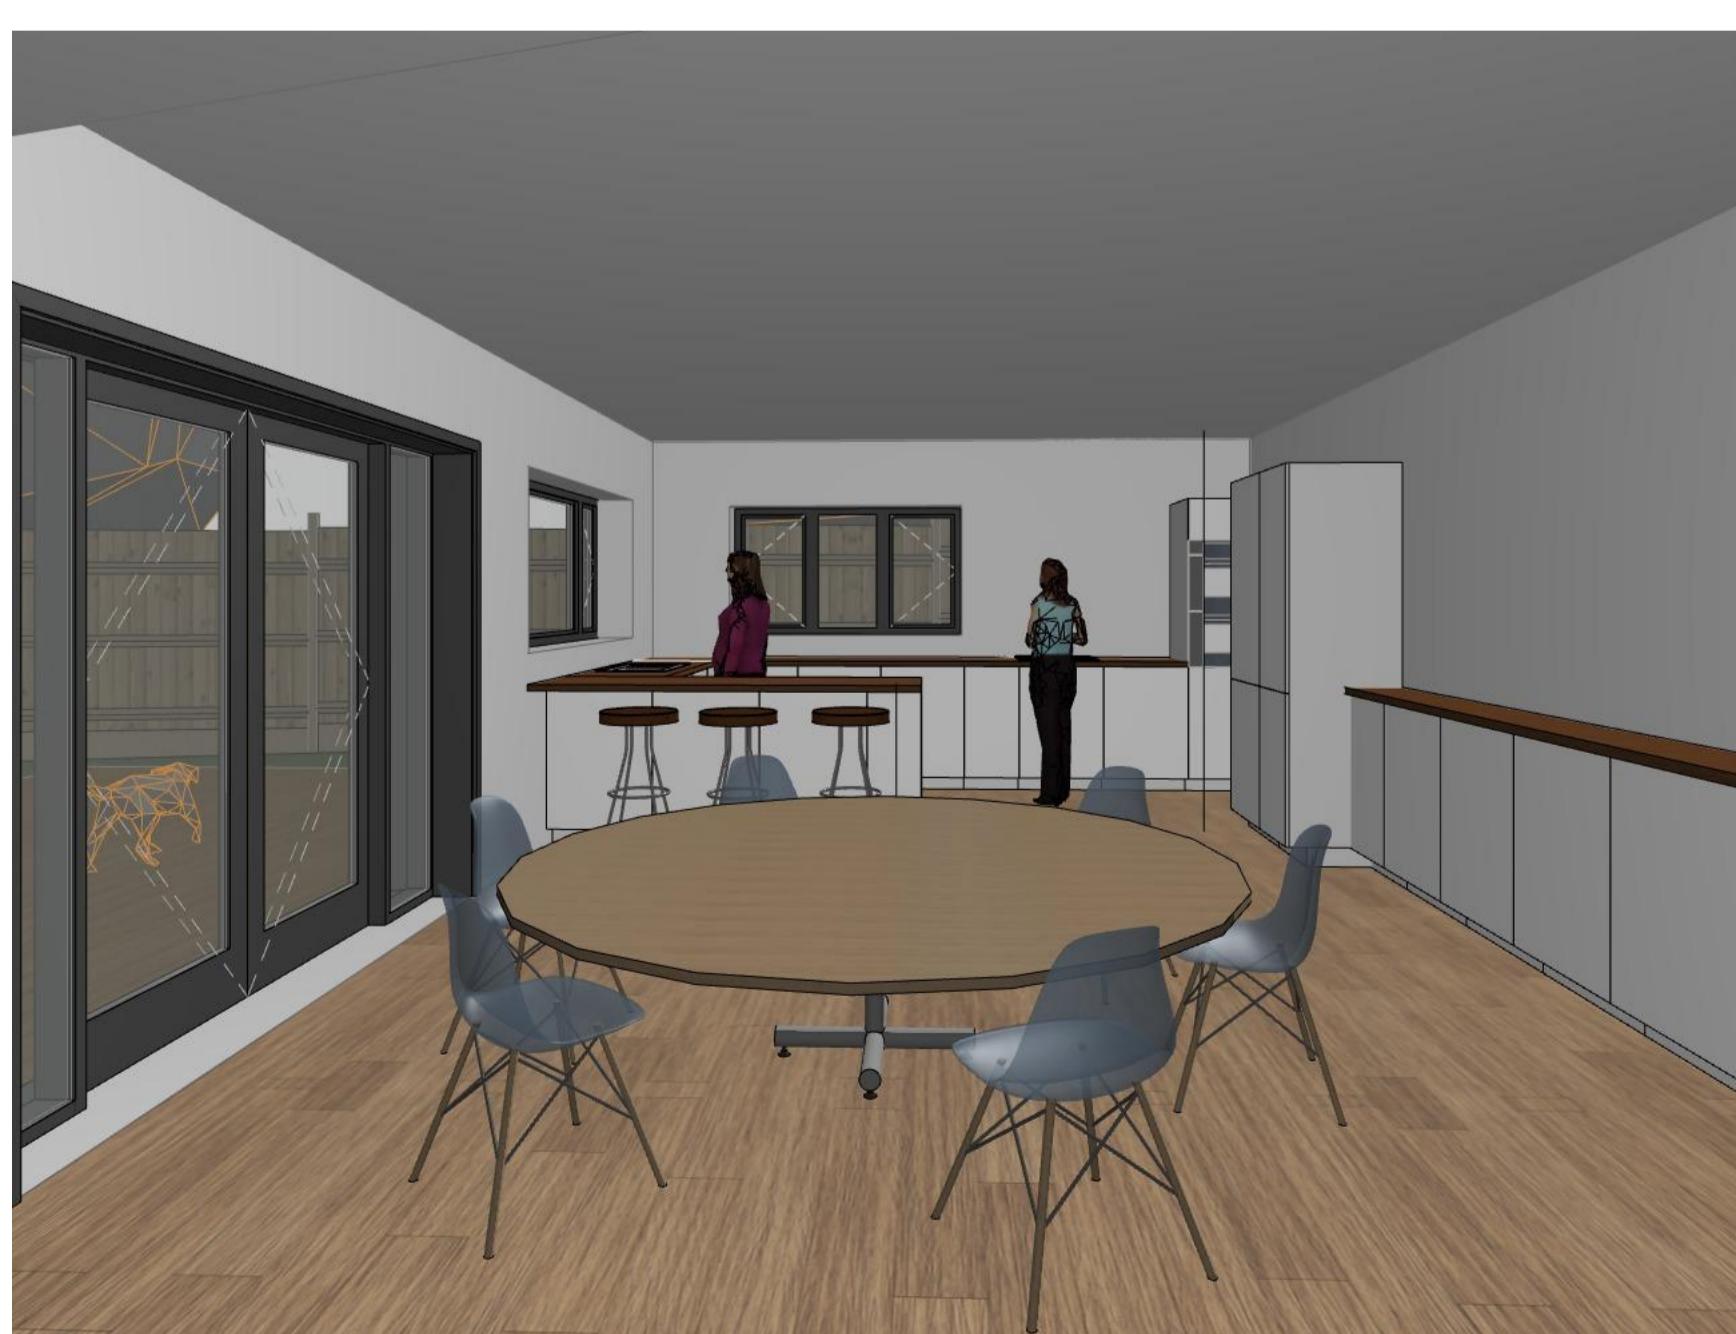

Internal Perspective 3



Internal Perspective 6

RevID	Transmitted By	Trans. Date	Comment