


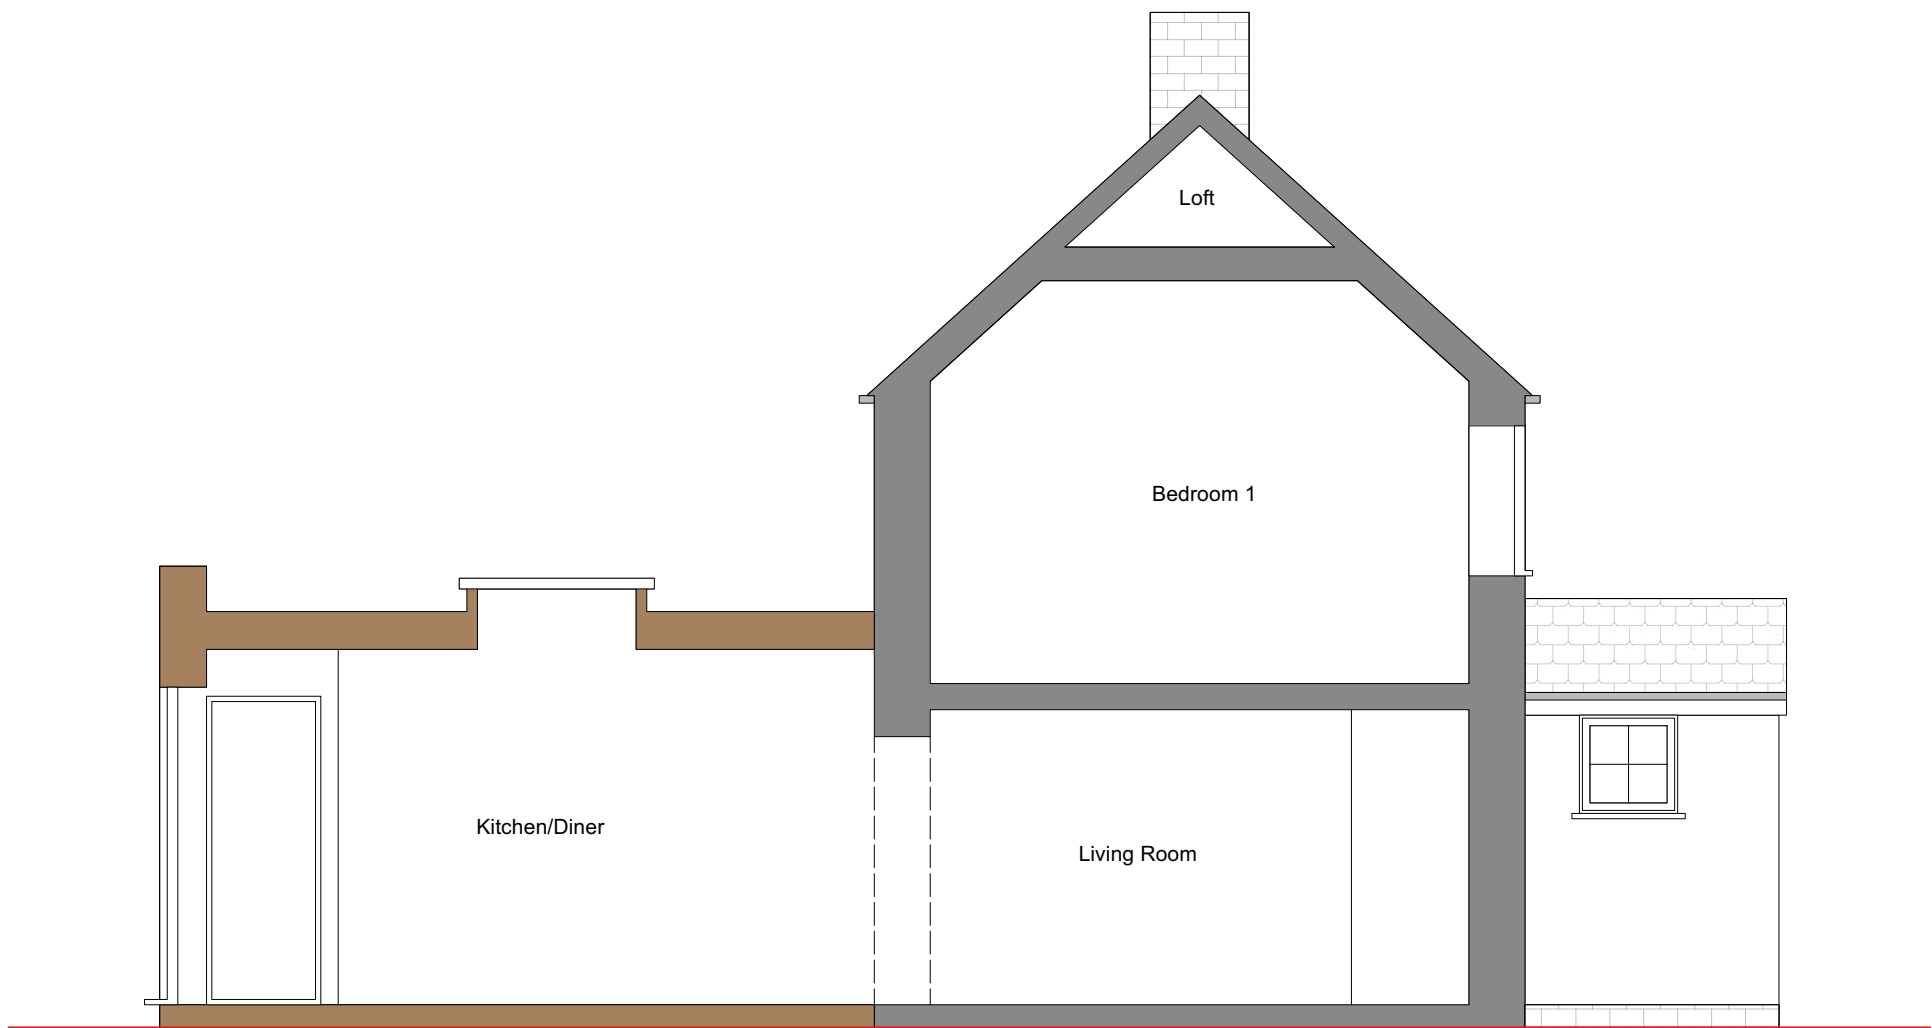

0

5.0 M



ISSUE	DATE	REVISION
-------	------	----------

NOTE DO NOT SCALE FROM DRAWING.
CHECK ALL DIMENSIONS ON SITE BEFORE ANY MANUFACTURE OR CONSTRUCTION

PROJECT

2 Muddleswood Cottages

CLIENT

Nancy Stevenson

DRAWING

Proposed North Elevation



PROJECT #	DWG #	REV
-----------	-------	-----

DATE 21/01/2025

SCALE @ A1 1:50

DRAWN AH CHKD AH

Humber Architecture
15-17 Middle Street, Brighton, East Sussex, BN1 1AL
T: 01273 974102 W: www.humberarchitecture.co.uk E: hello@humberarchitecture.co.uk

2MC-2024