


Plot Date : Wednesday, September 10, 2025 8:45:20 pm  
 AutoCAD File Name : /Users/michael/Library/CloudStorage/OneDrive-SKTransportPlanningLtd/Project Work/Copthorne Bank/SK21703-15.dwg

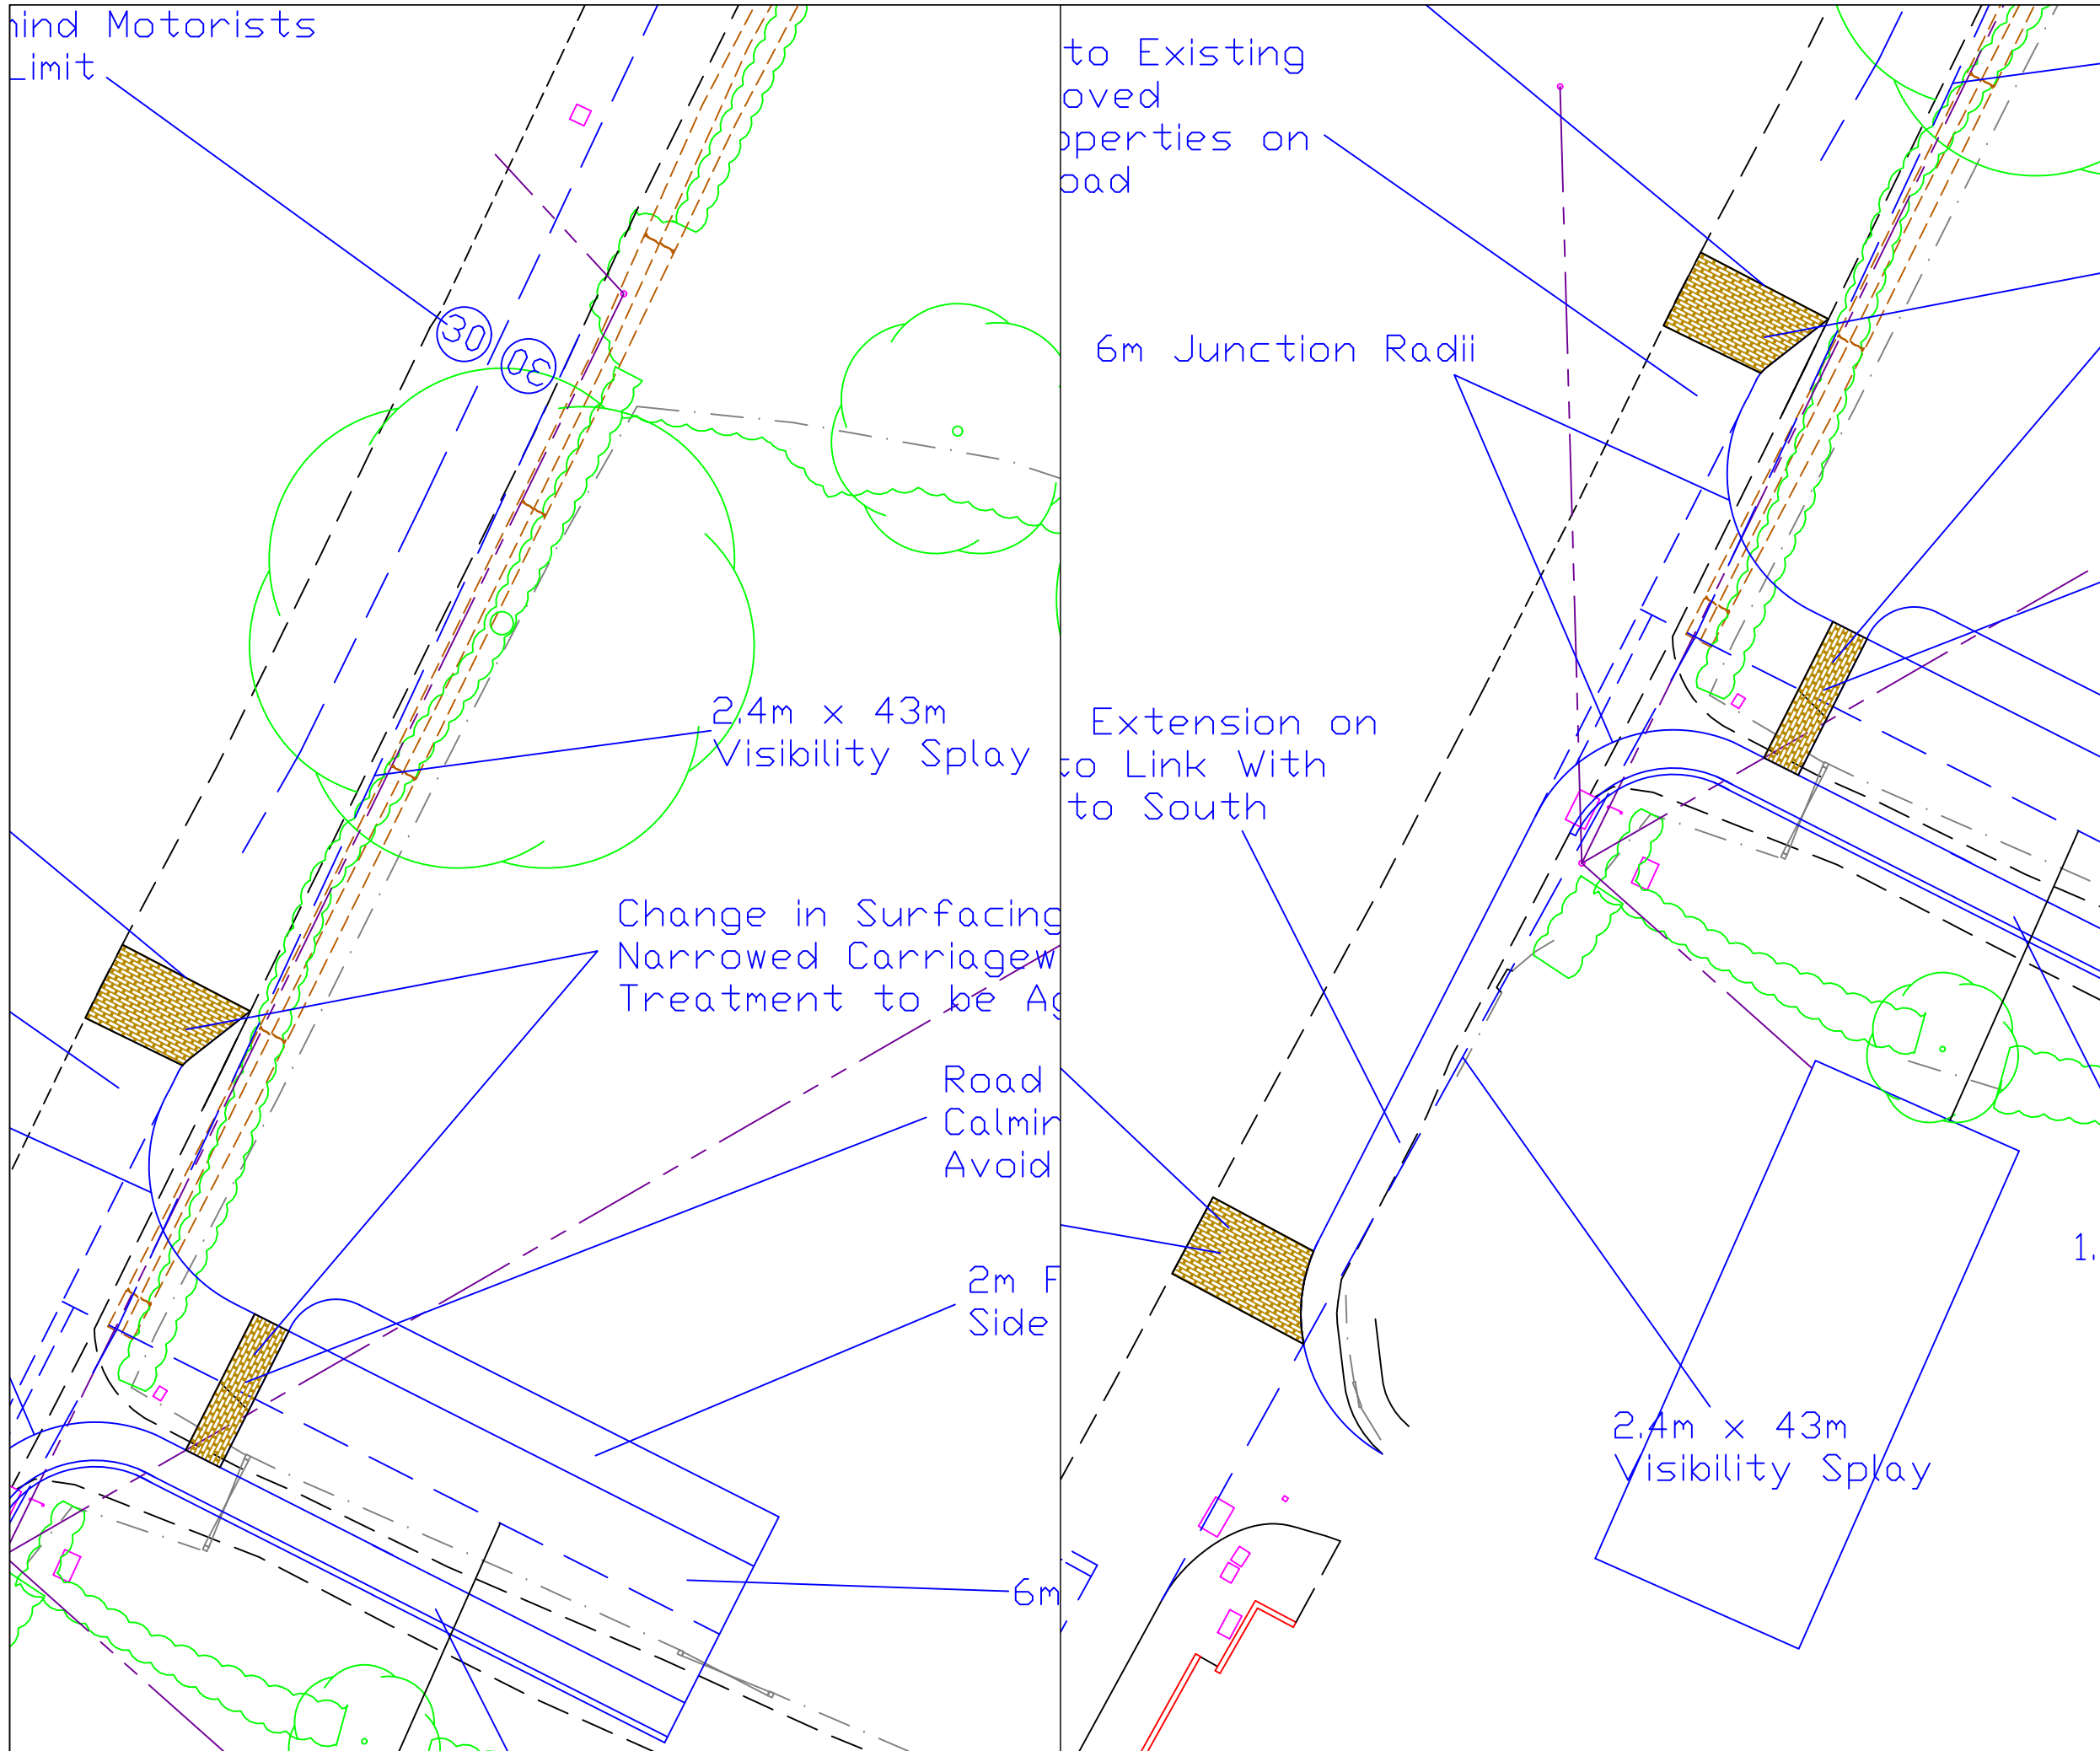

THIS DRAWING MAY BE USED ONLY FOR THE PURPOSE INTENDED AND ONLY WRITTEN DIMENSIONS SHALL BE USED

NOTES

Revision Details	By	Date	Suffix
	Check		

Drawing Number  
 SK21703-16

Copthorne Bank

Drawing Title  
 Proposed Site Access and Visibility Splays

Scale at A3  
 1:250

Drawn KAT	Approved MAK
--------------	-----------------

Check KAT	Date 10/09/25
--------------	------------------

SK Transport Planning Ltd  
 Albion Wharf, 19 Albion Street  
 Manchester M1 5LN  
 Telephone (0161) 234 6509  
 Fax (0161) 236 7959

