



Revisions
Description
Drawn Chkd Date
A Updated street scenes to reflect elevational changes
15/09/2025

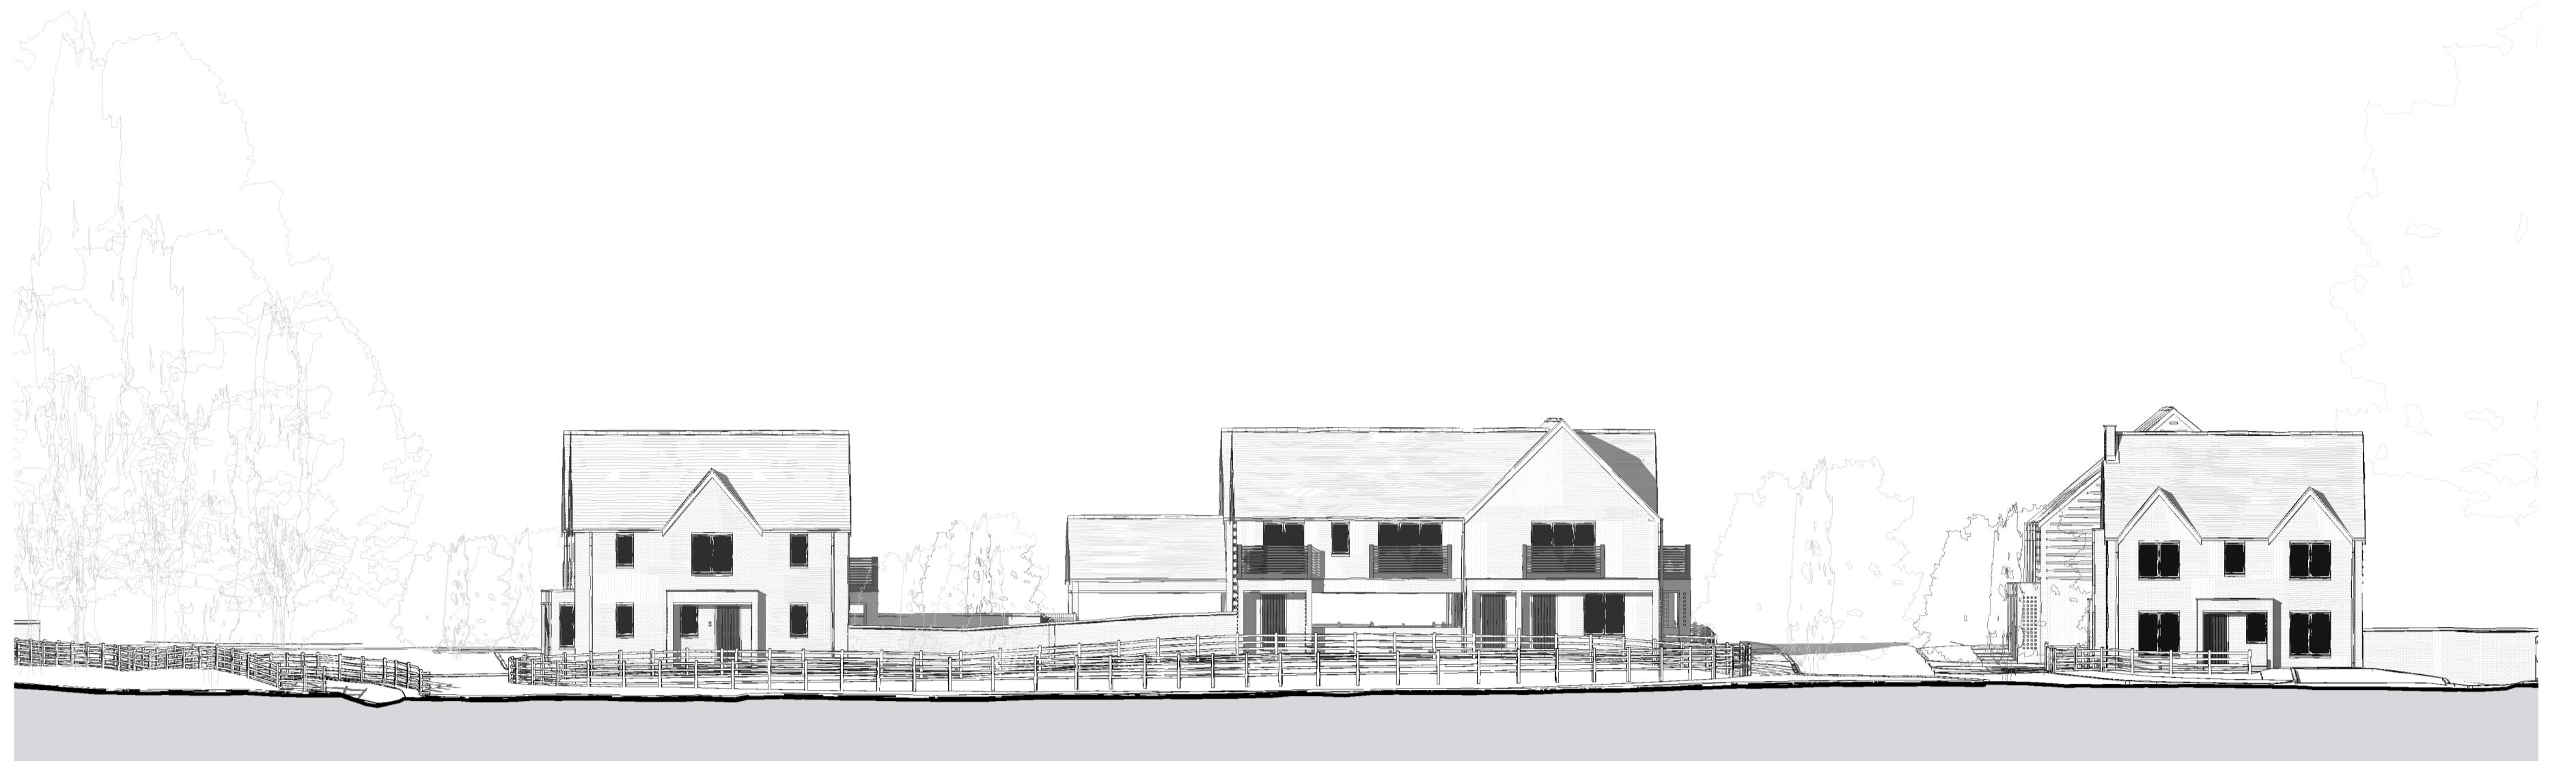


Street Scene AA

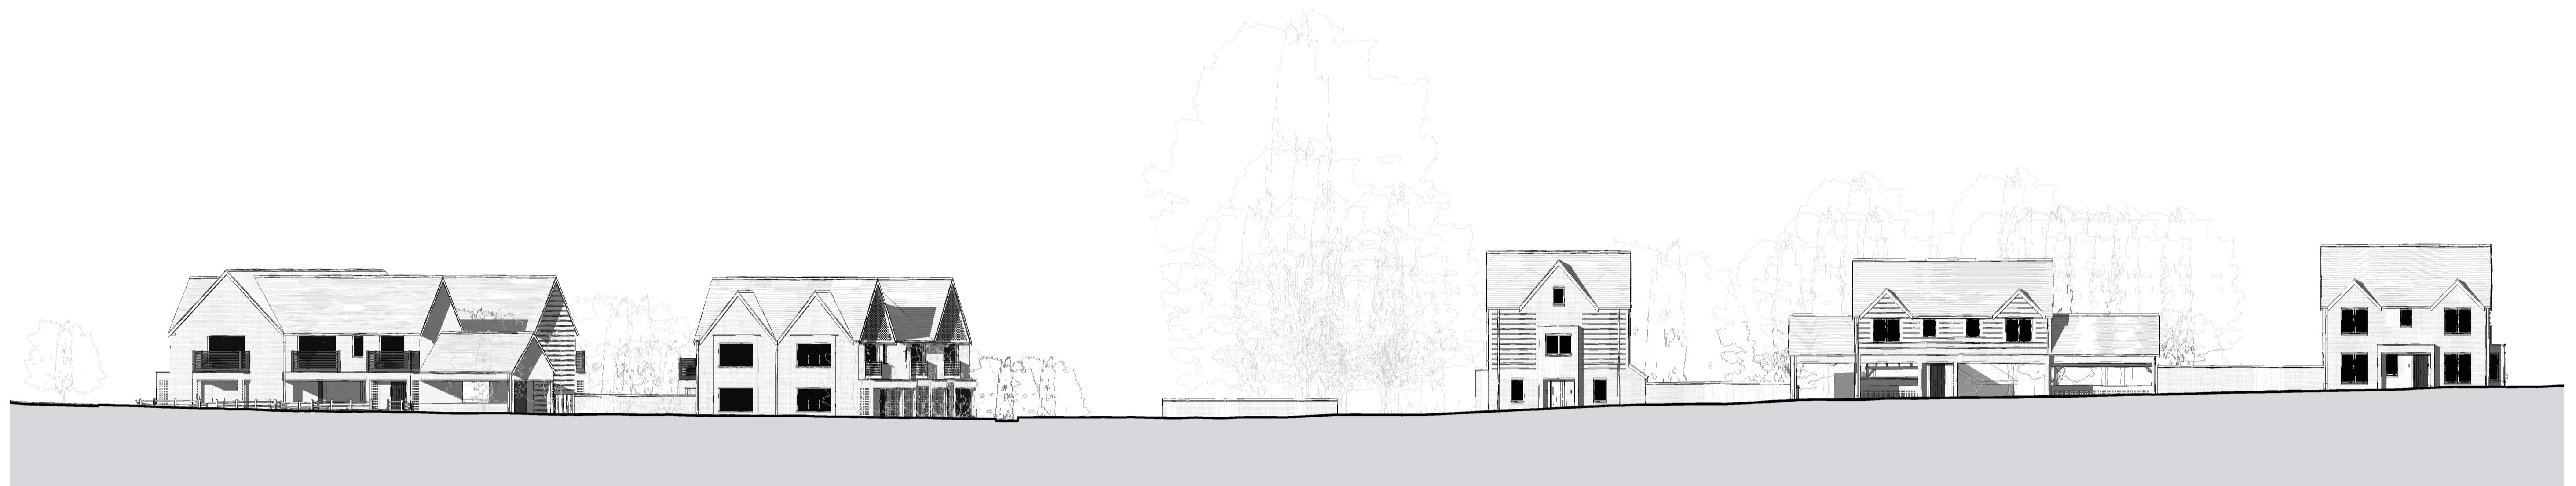

Street Scene DD



Street Scene BB

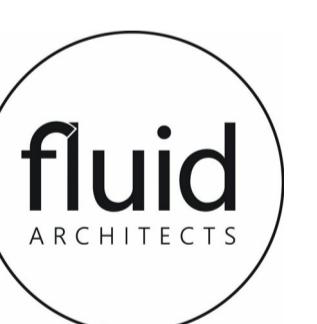

LAND NORTH OF

Burleigh Lane
Crawley Dwn

MERROW WOOD

Drg No. FL24-2191-085

Title Proposed Street Scenes

Revision A

Scale at A1 As indicated

Status PLANNING

RIBA Chartered Practice



ISO 9001
QUALITY MANAGEMENT