




Proposed Entrance Gates Elevation  
1:20 @A1

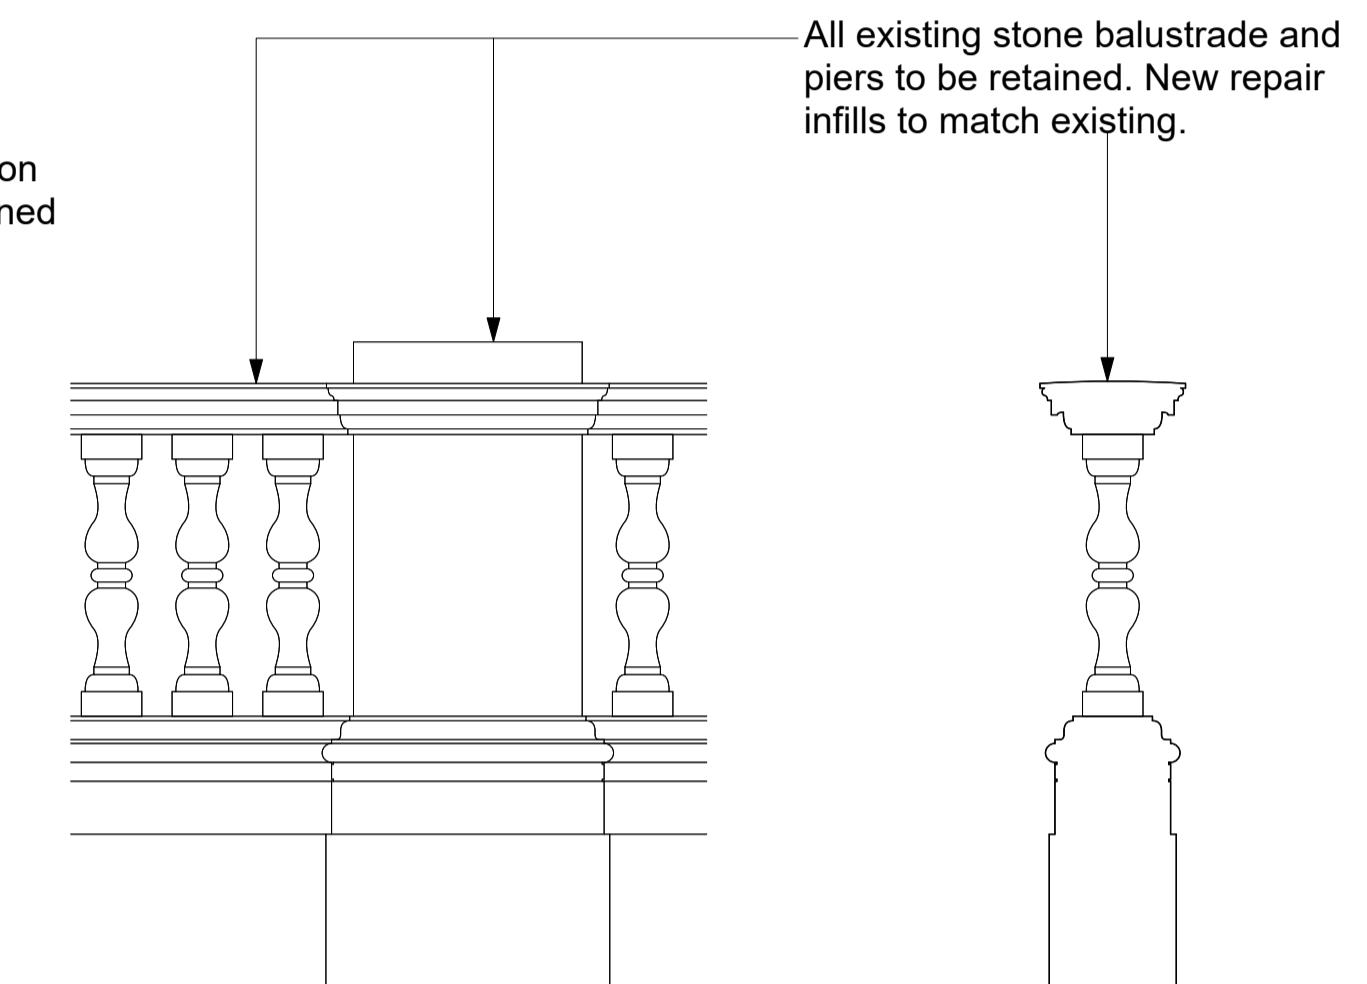


Proposed Stone Balustrade  
Standard Elevation Detail  
(Same as Existing)  
1:20 @A1

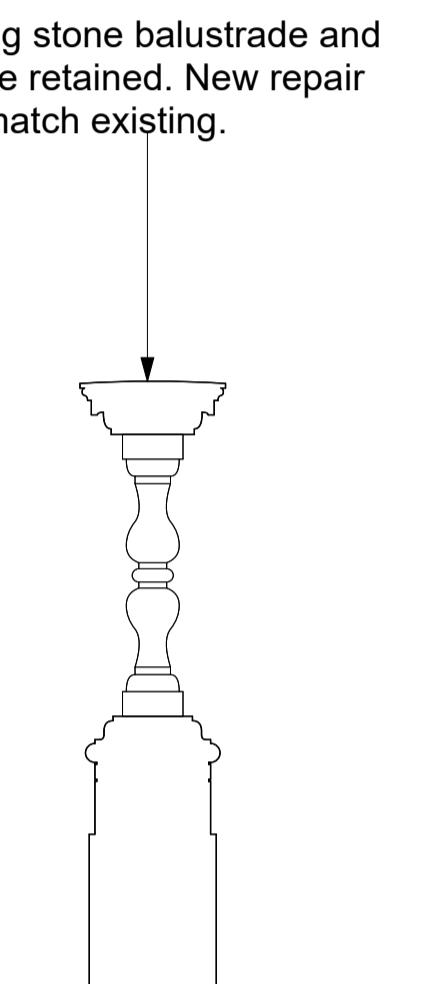

Proposed Stone Balustrade  
Standard Section Detail  
(Same as Existing)  
1:20 @A1

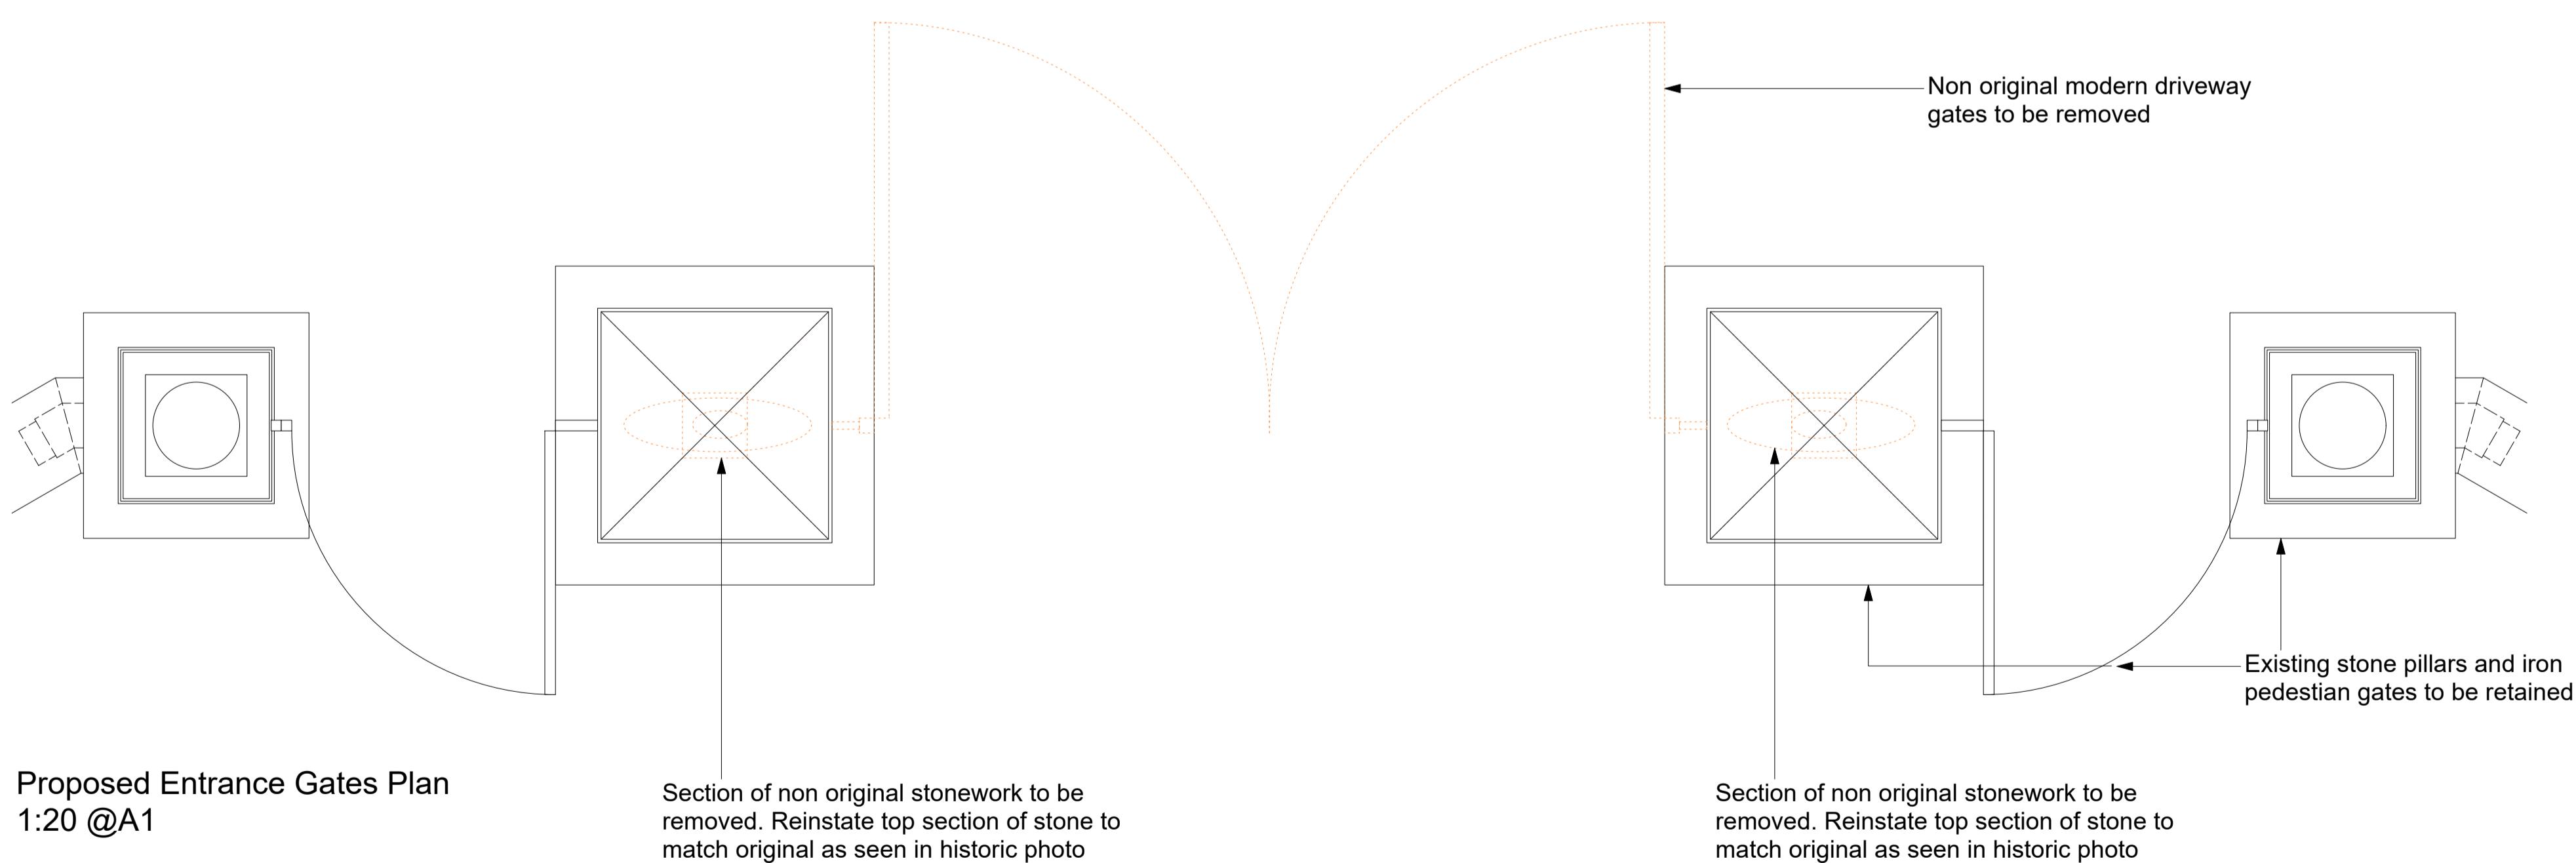

Proposed Entrance Gates Plan  
1:20 @A1

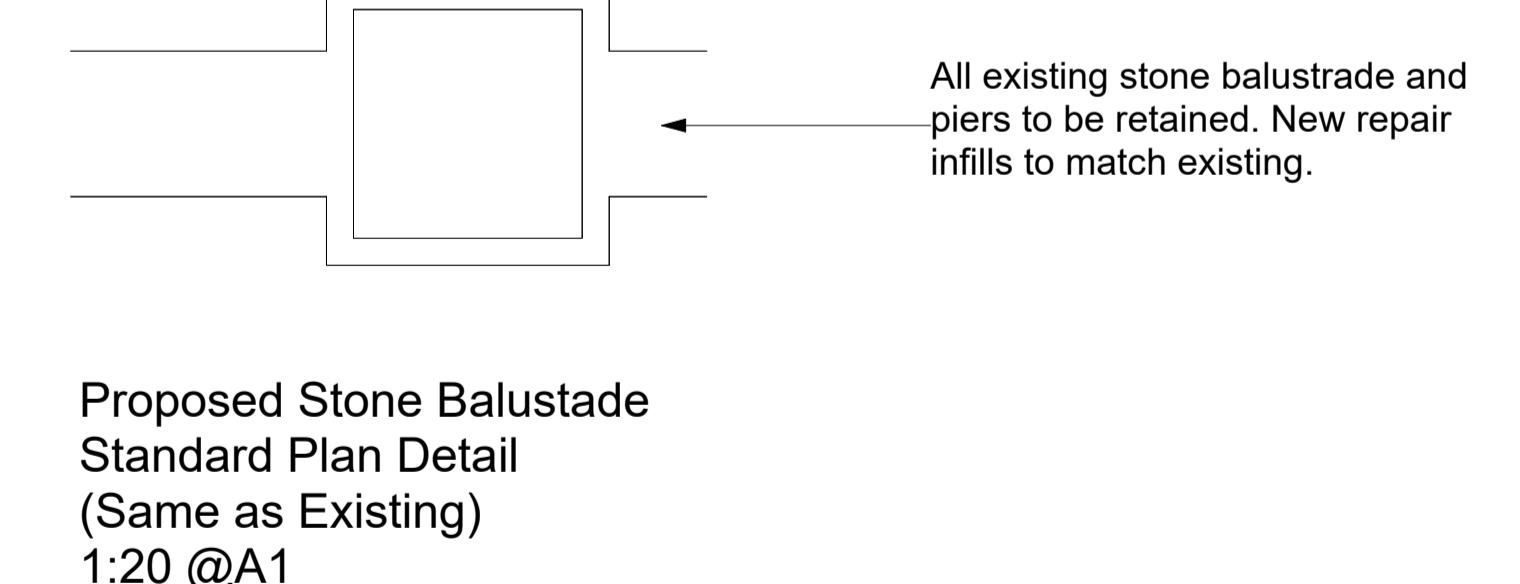

Proposed Stone Balustrade  
Standard Plan Detail  
(Same as Existing)  
1:20 @A1