



LAND TO NORTH OF JEREMY'S COTTAGE, JEREMY'S LANE, BOLNEY RH17 5QE

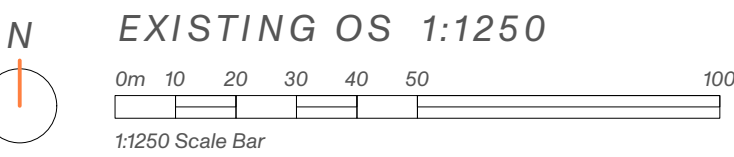

VIEW 1 NORTH FROM NORTHERN CROSSOVER

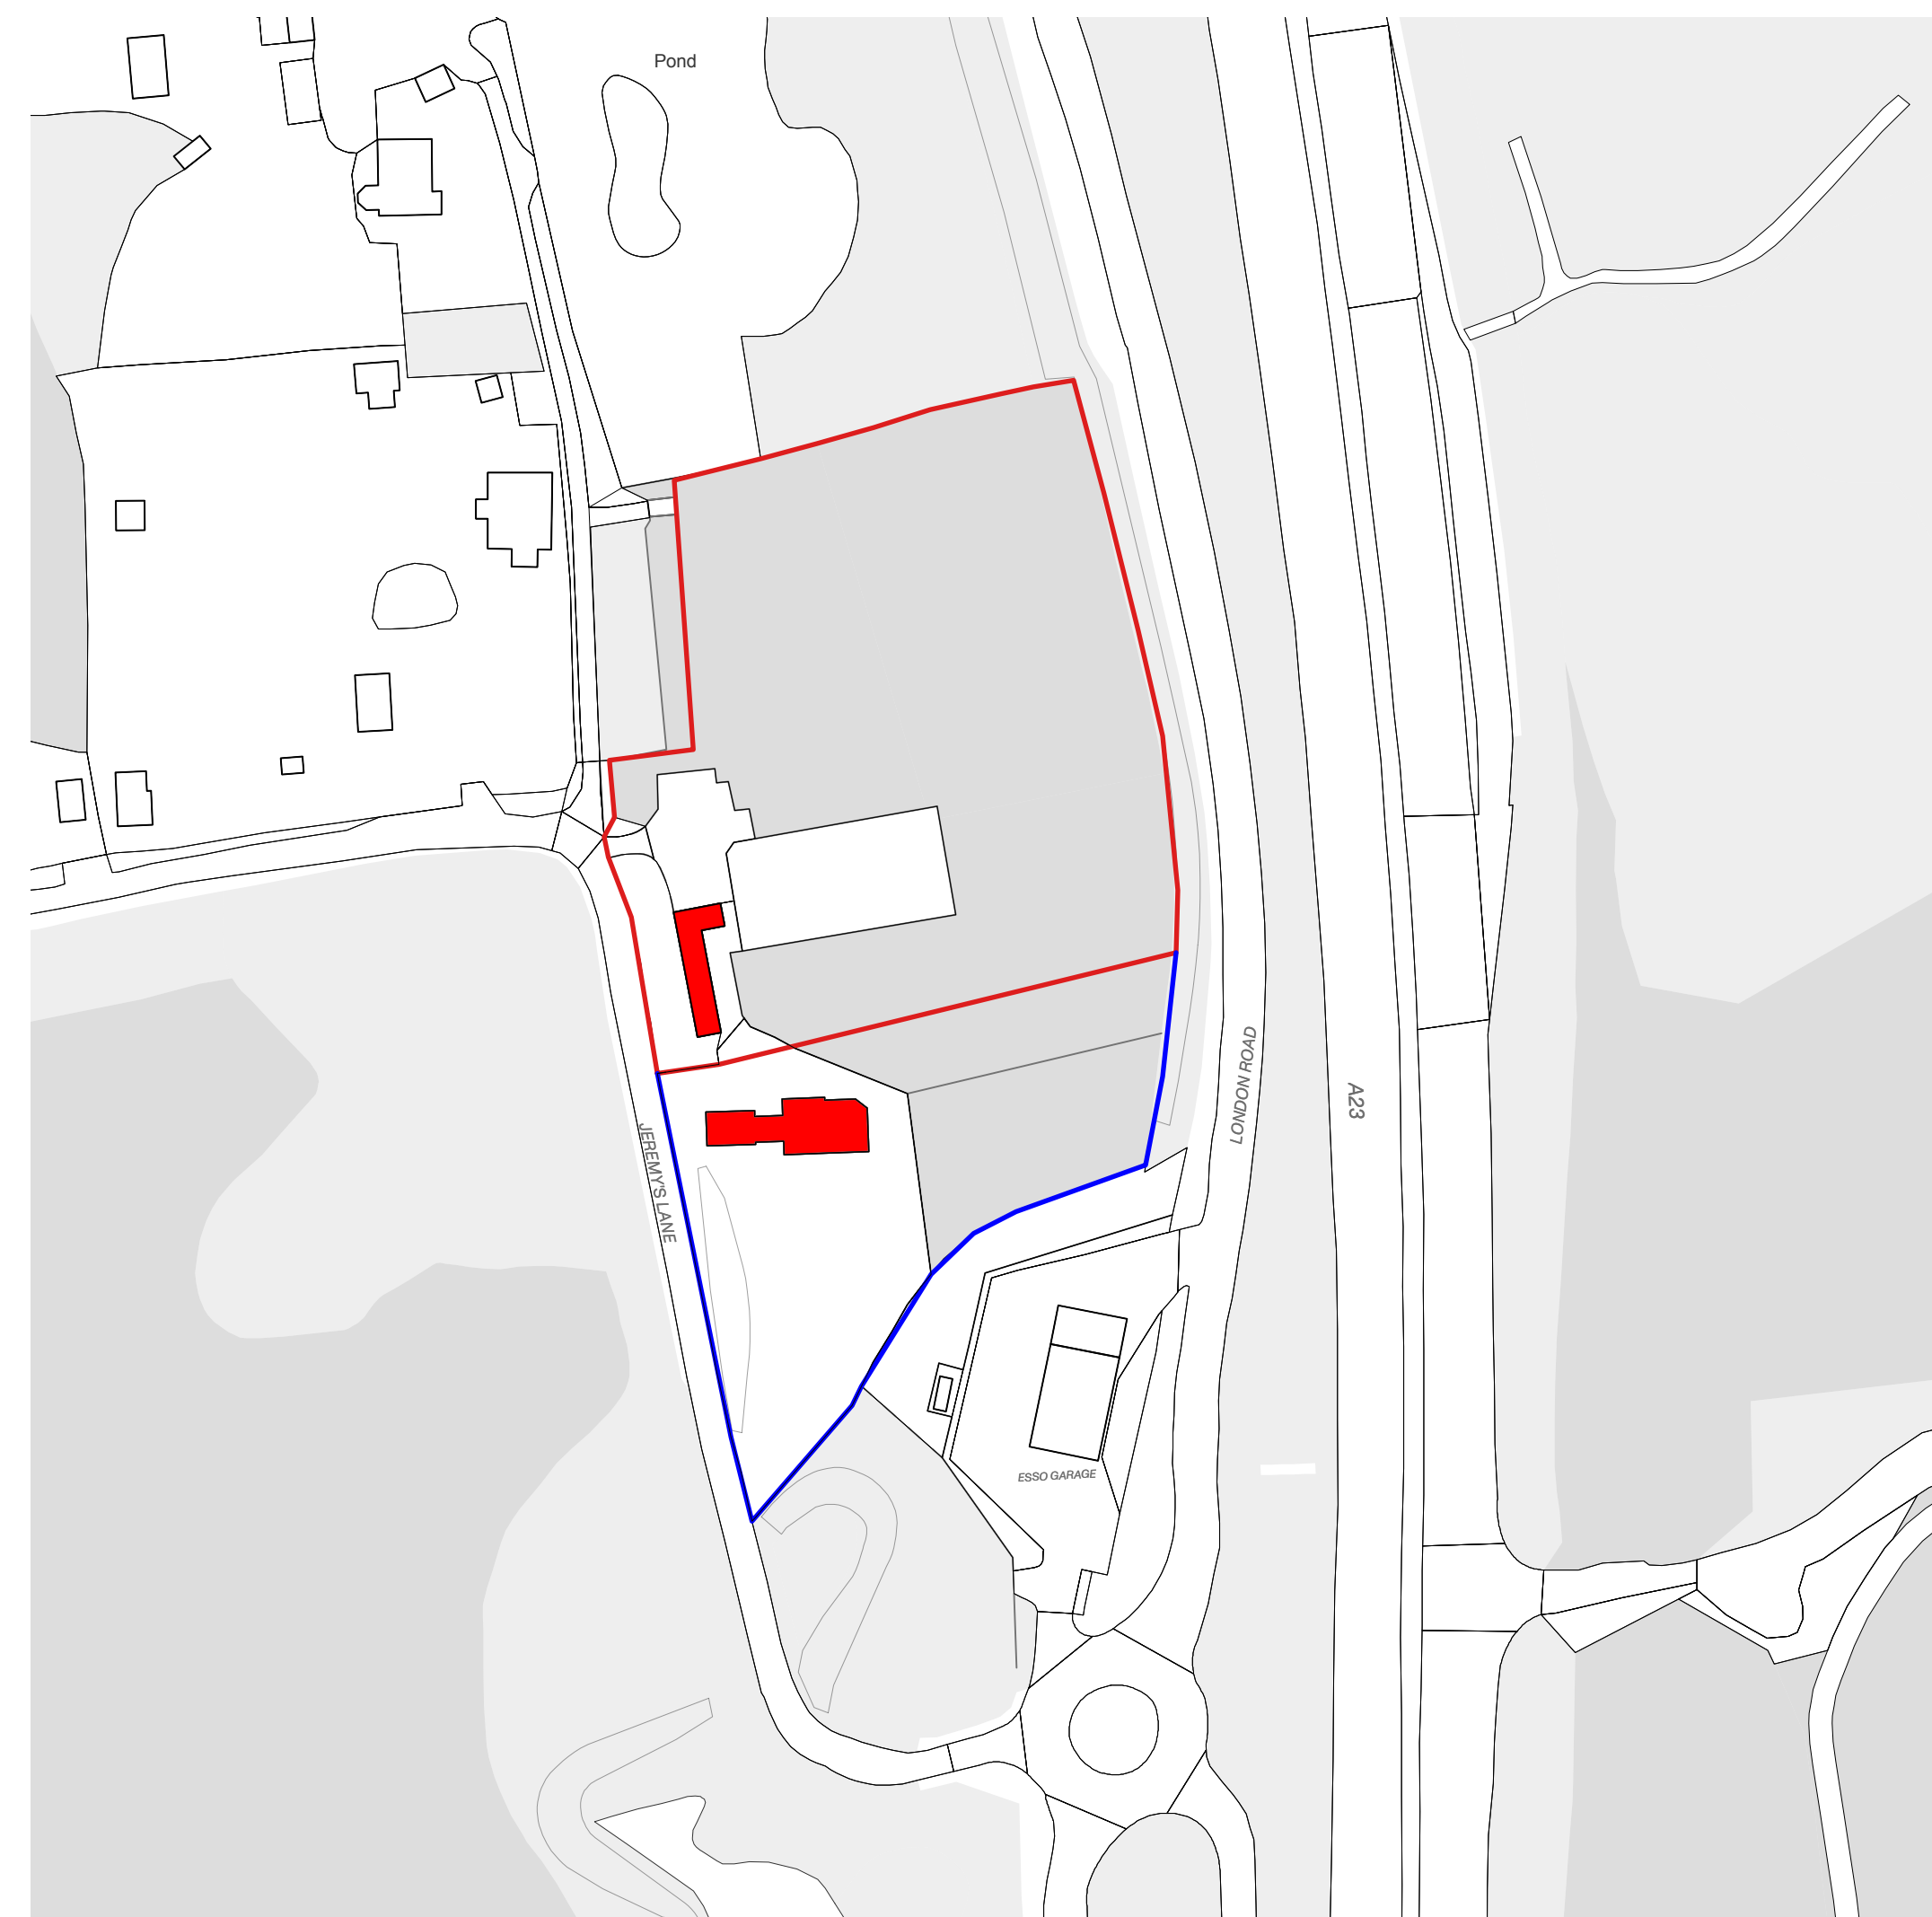

VIEW 2 EAST



VIEW 3 SOUTH EAST



VIEW 4 SOUTH - TOWARDS JEREMY'S COTTAGE

EXISTING SITE PHOTOS

LANDÍVAR

ARCHITECTS

Jeremy's Cottage, Jeremy's Lane, Bolney RH17 5QE	
1758 1.001	
CLIENT	MR J LEWIS
RIBA STAGE	STAGE 0 - STRATEGIC DEFINITION
DRAWING	EXISTING LOCATION PLAN
DATE	JUNE 2025
SCALE	1250 @ A1

REV	DATE	COMMENT	BY

PRINT DRAWING AT A1

N.B. Unless otherwise noted this drawing is not to be used for construction purposes. If indicated as feasibility this drawing is subject to a detailed site investigation, including ground conditions/contaminates, drainage design and planning / density negotiations. The layout may be based upon an enlargement of an os sheet or other small scale plans and its accuracy needs to be verified by survey. CDM regulations have not been fully considered.

The Workshop, unit 3, landivar-architects.com  
29-42 Windsor Street, info@landivar-architects.com  
Brighton, BN1 1RJ 01273 739590

