

ARCHITECTS


Jeremy's Cottage, Jeremy's Lane,
Bolney RH17 5QE

1758 3.009

CLIENT	MR J LEWIS
RIBA STAGE	STAGE 3 PLANNING
DRAWING	MODEL VIEWS
DATE	JUNE 2025
SCALE	-



VIEW 1 (FRONT)

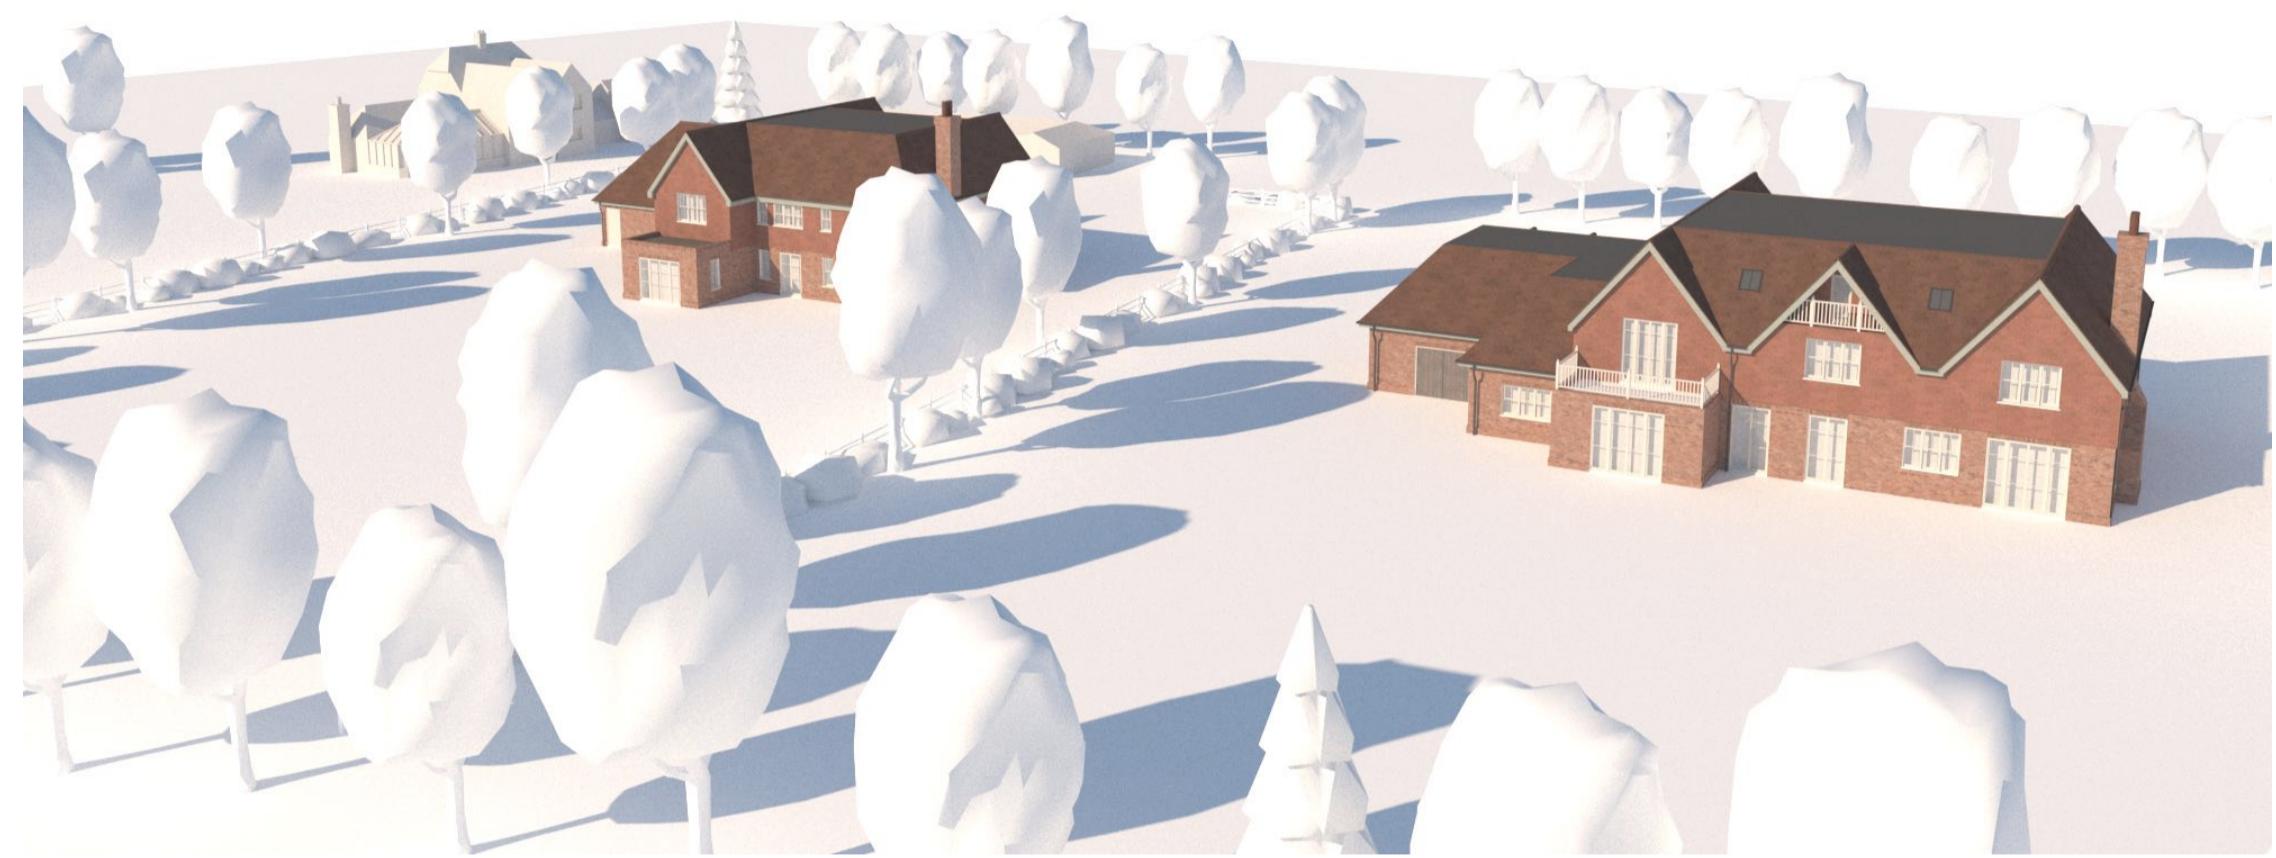

VIEW 2 (REAR)



AS PROPOSED MODEL VIEWS

REV	DATE	COMMENT	BY

PRINT DRAWING AT A1

N.B. Unless otherwise noted this drawing is not to be used for construction purposes. If indicated as feasibility this drawing is subject to a detailed site investigation including ground conditions/contaminates, access, design and planning/density negotiations. The layout may be based upon an enlargement of an os sheet or other small scale plans and accuracy needs to be verified by survey. CDM regulations have not been fully considered.

