



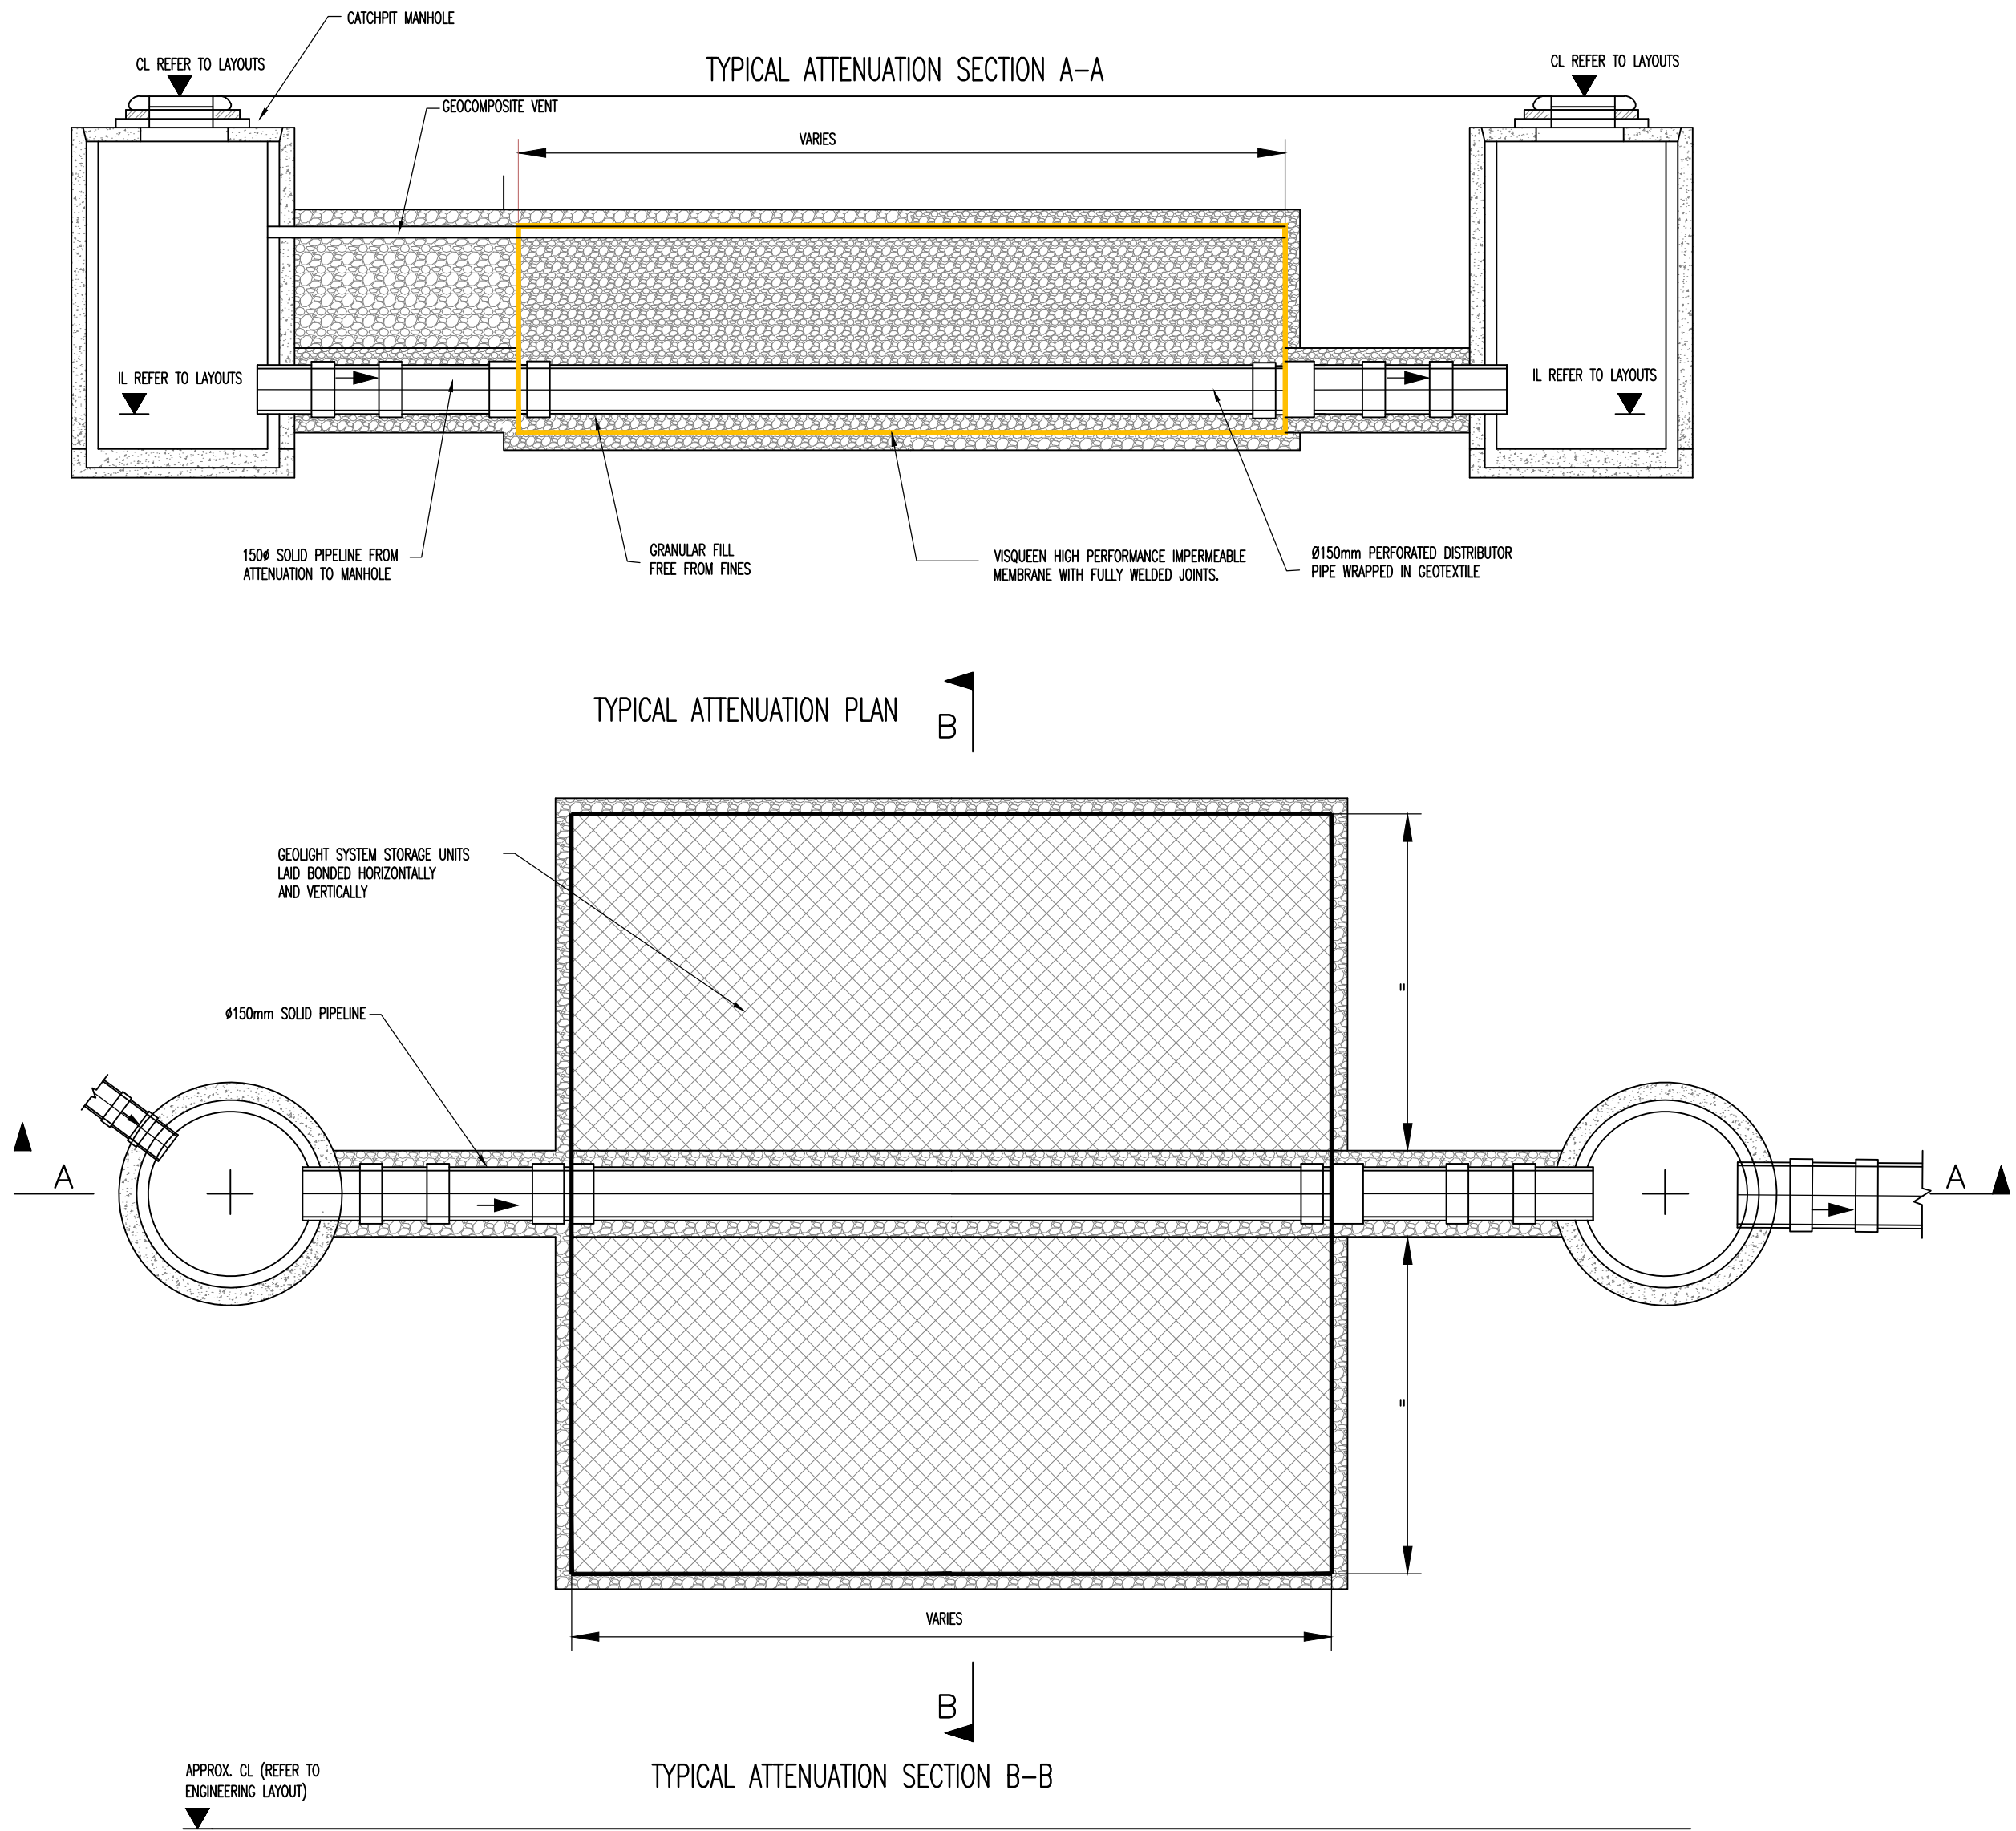


NOTES


- CHAMBER COVER TO BE POSITIONED DIRECTLY ABOVE BY-PASS DOOR.
- DIMENSIONS ARE INDICATIVE ONLY AND ARE DEPENDANT ON TYPE OF CONTROL DEVICE USED. REFER TO MANUFACTURER'S SPECIFICATIONS FOR DETAILS.
- HYDROBRAKE FLOW CONTROL CHAMBER TO LIMIT FLOWS TO 3.0 l/s FOR ALL STORM EVENTS UP TO & INCLUDING THE 1 IN 100 YEAR STORM PLUS 45% ALLOWANCE FOR CLIMATE CHANGE. HYDROBRAKE TYPE

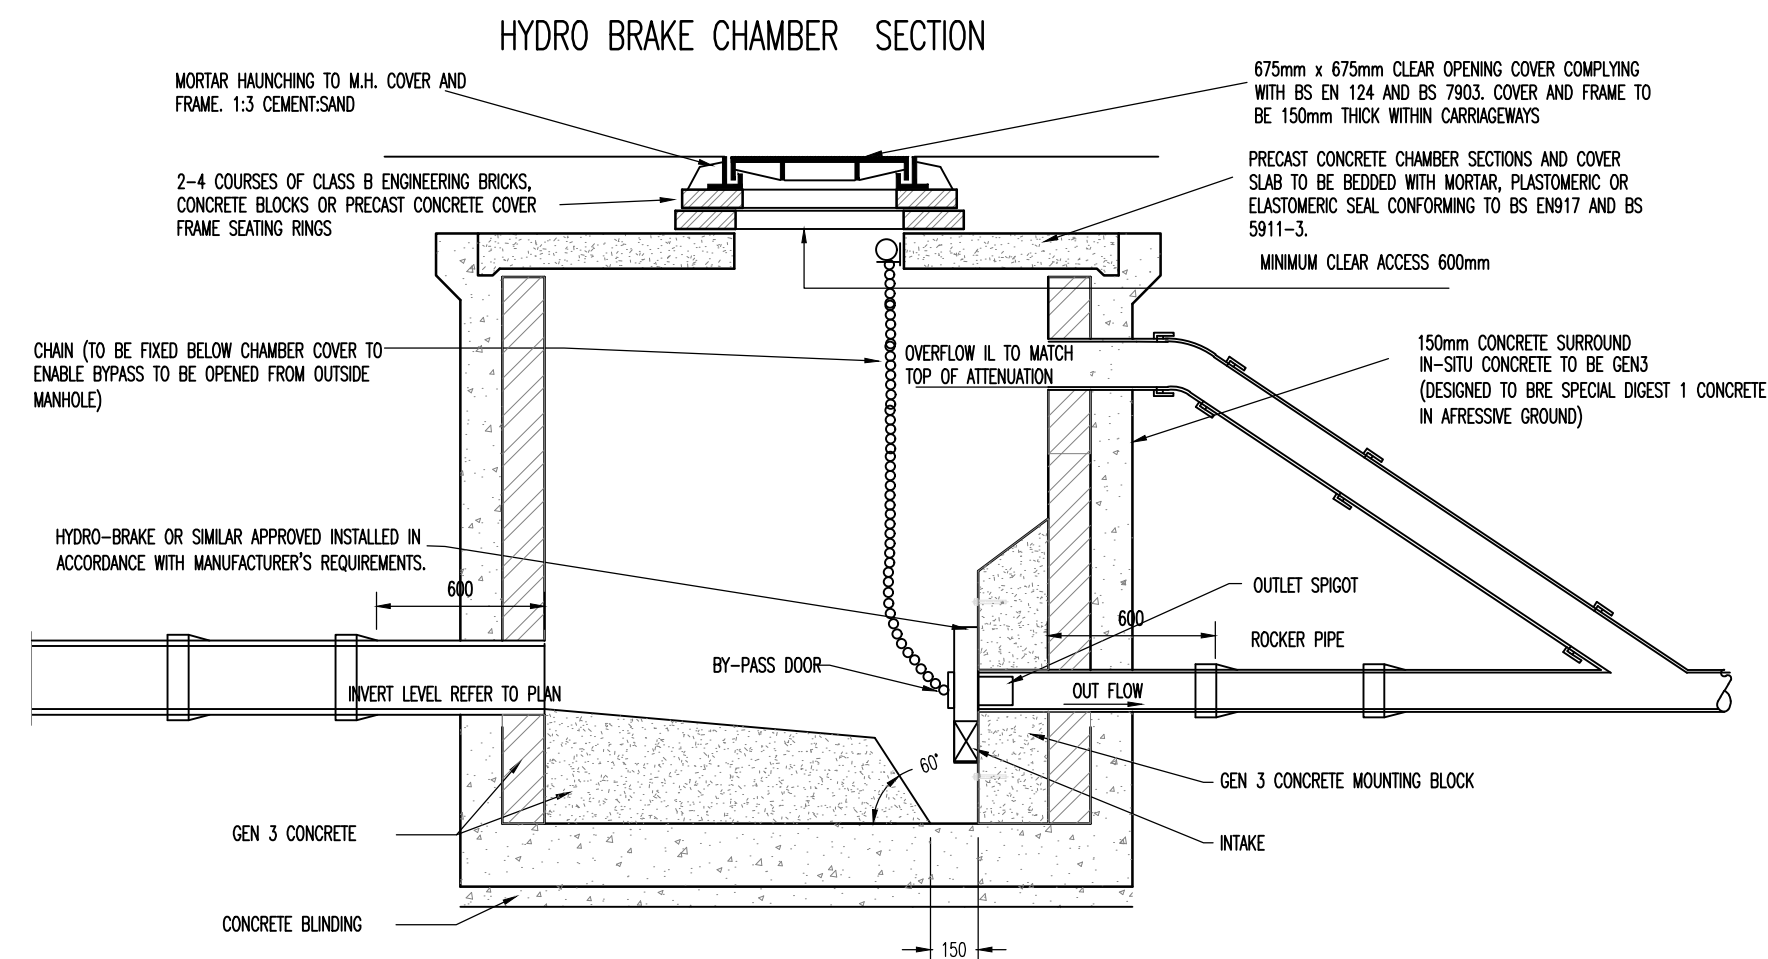


HYDRO BRAKE CHAMBER PLAN

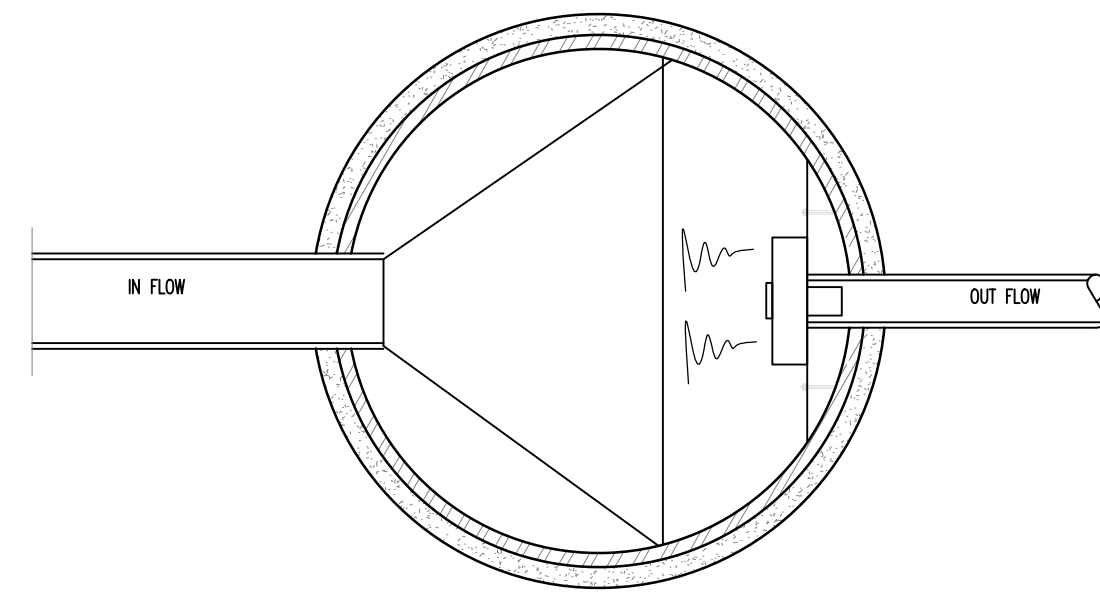

ORIFICE FLOW CONTROL AND ATTENUATION IN ACCESS ROAD

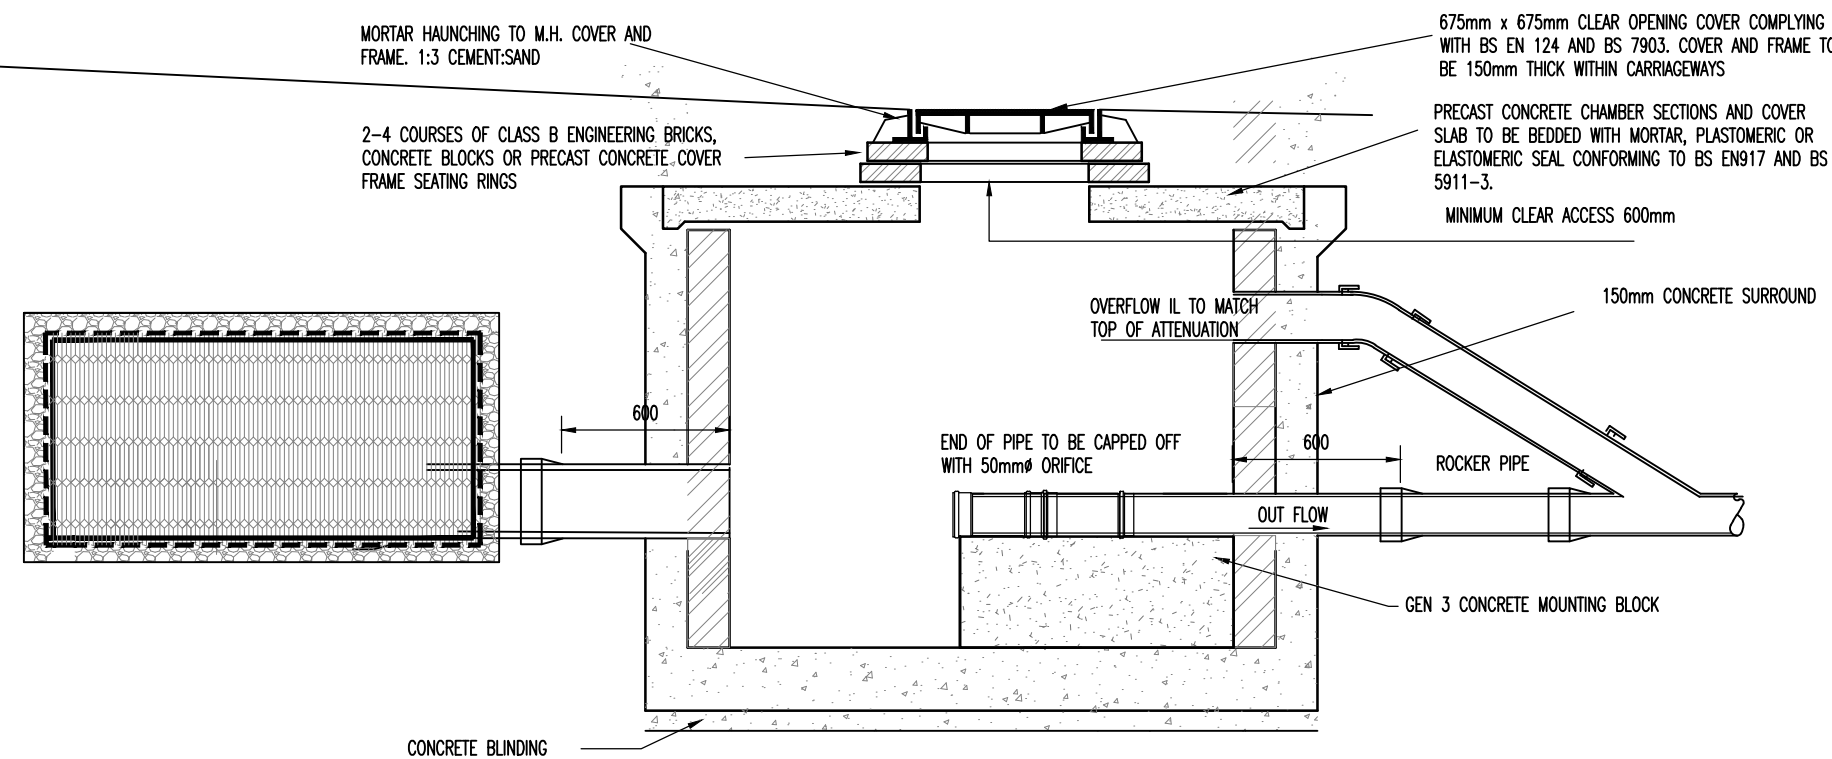

ROAD GULLY

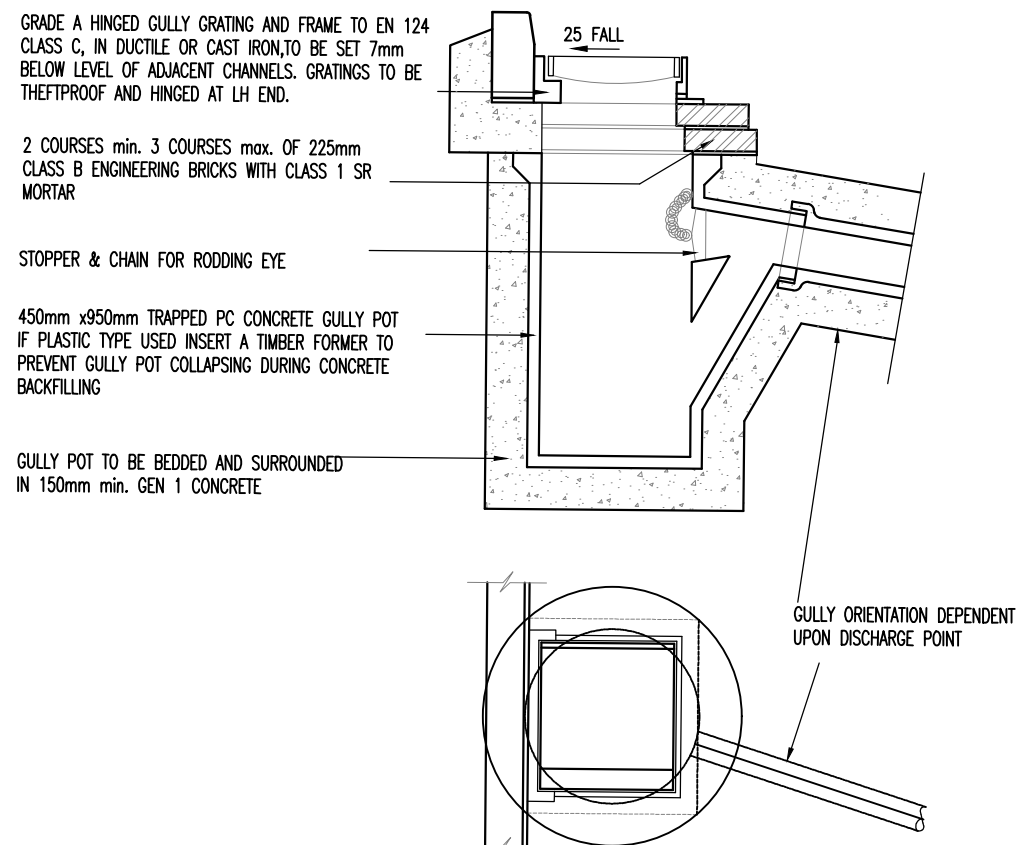

NOTES

- DO NOT SCALE FROM THIS DRAWING. USE FIGURED DIMENSIONS ONLY, IF IN DOUBT ASK.
- ALL DIMENSIONS IN MILLIMETRES UNLESS NOTED OTHERWISE.
- THIS DRAWING IS TO BE READ IN CONJUNCTION WITH ALL RELEVANT ENGINEERS AND ARCHITECTS DRAWINGS AND SPECIFICATIONS.

Client:	IGLOO CARE LTD & EQ CARE EAST GRINSTEAD		
Project Title:	EAST GRINSTEAD:PROPOSED CARE HOME AND ADDITIONAL CARE UNITS HIGHFIELDS WEST HILL		
Drawing Title:	PROPOSED SURFACE WATER DRAINAGE STRATEGY CONSTRUCTION DETAILS		
Drawn By: RN	Scales: 1:250&A1	Checked By: ANR	Rev:
Date: DEC 2024	Drawing Number: 11089-502P	Date: DEC 2024	
Drawing Status: PLANNING			
NJP UK NJP Consulting Engineers Limited 20 St Andrews Crescent Cardiff CF10 3DD Tel: 029 2072 9500 Email: info@njpuk.com Web: www.njpuk.com			