



SITE LOCATION PLAN
Scale 1:2500

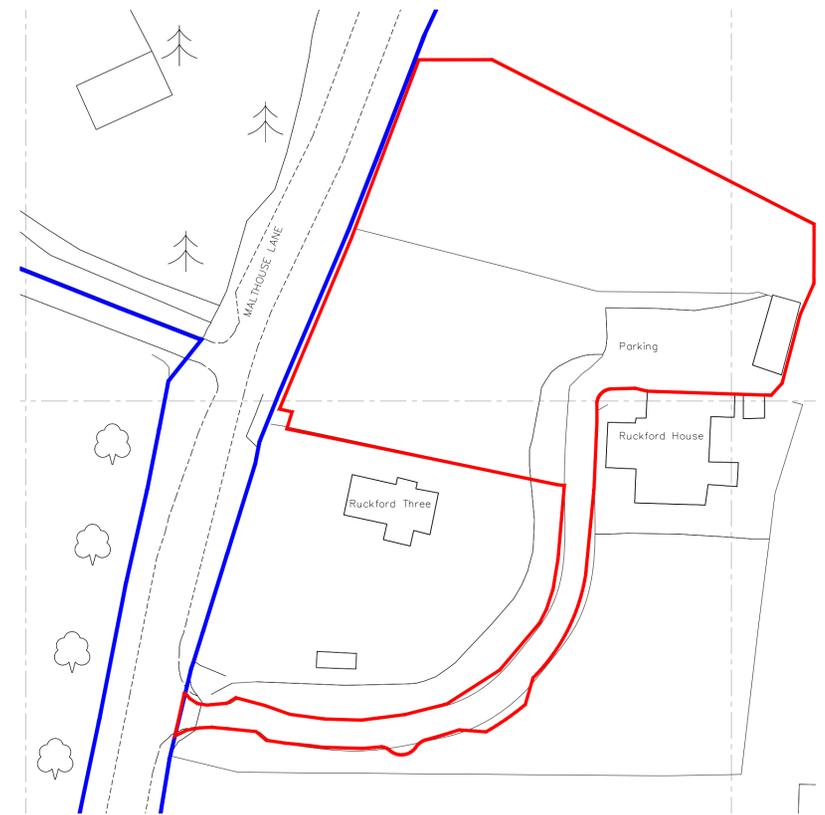

EXISTING BLOCK PLAN
Scale 1:500

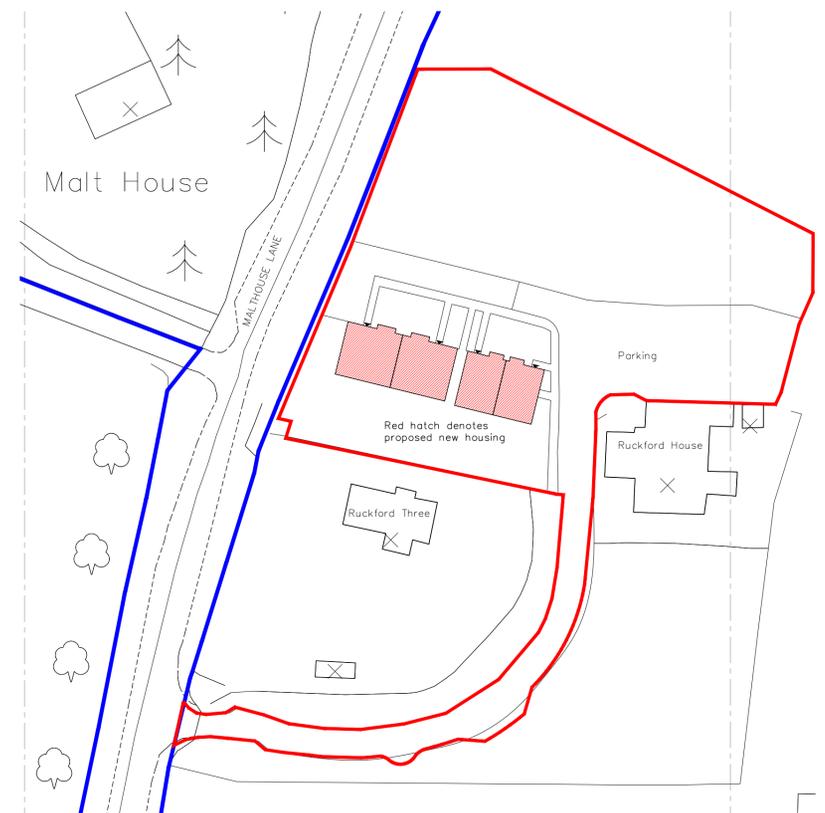

PROPOSED BLOCK PLAN
Scale 1:500



REV.#	DATE	NAME	NOTES

Notes:
Do not scale this drawing.
All levels and dimensions are to be checked on site.
This drawing is to be read in conjunction with all relevant consultants drawings and specifications, together with safety plan requirements.
Copyright: This drawing must not be copied, amended nor reproduced without the prior written agreement.



Blue line denotes land under the ownership of Hurstpierpoint College.
Red line denotes proposal.
Red hatch denotes application buildings.

BUILDING SOLUTIONS CONSULTANTS LTD.

23 Titan Road, Hove, BN3 5QR. Tel: 0734611763

PROJECT: **Ruckford Staff Housing, Hurstpierpoint College**

DRAWING: **Location and Block Plans**

STAGE: **Planning Application (Stage 3)**

DWG NO.: **AL99** SCALE: **1:200@A1** REVISION: **-** DATE: **28/09/2025**

DRAWN: **DB**

Do not scale. Use figure dimensions only. Check dimensions on site. Notify BSC of any discrepancies. copyright BSC Ltd.