


**SECTION B-B - PROPOSED (Plots 1&2)**

Scale 1:50

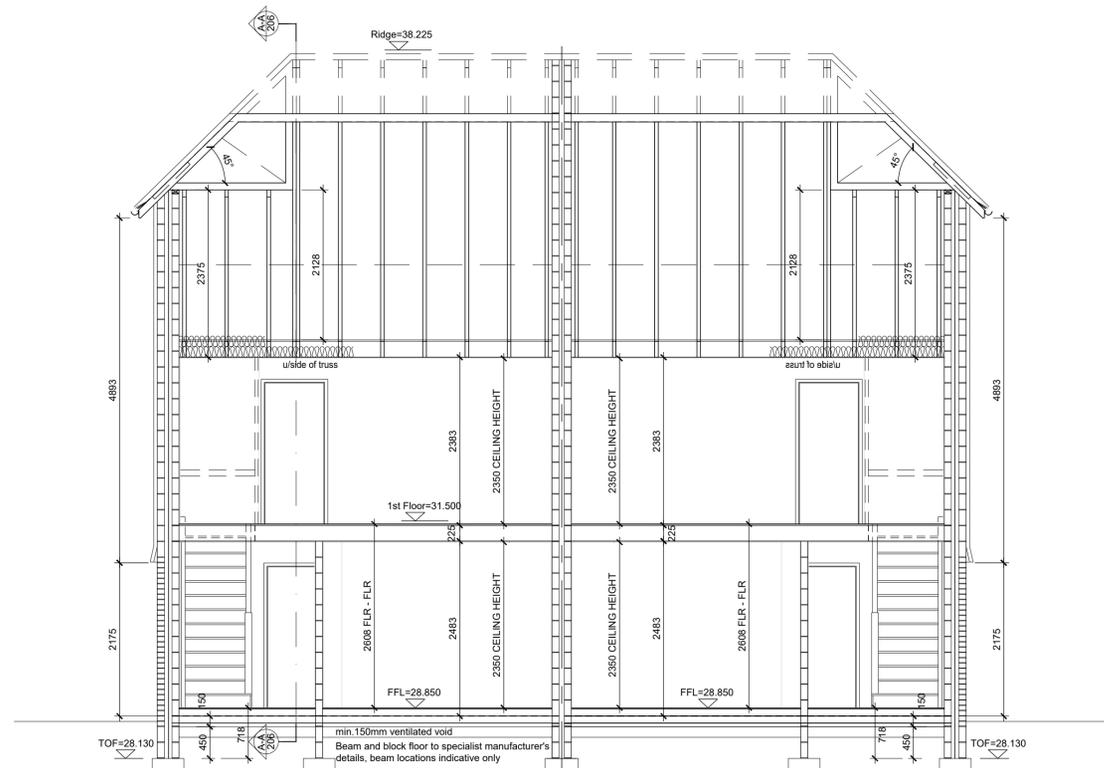

**SECTION A-A - PROPOSED (Plots 1&2)**

Scale 1:50

REV.#	DATE	NAME	NOTES

Notes:  
 Do not scale this drawing.  
 All levels and dimensions are to be checked on site.  
 This drawing is to be read in conjunction with all relevant consultants drawings and specifications, together with safety plan requirements.  
 Copyright: This drawing must not be copied, amended or reproduced without the prior written agreement.



**BUILDING SOLUTIONS CONSULTANTS LTD.**  
 23 Trian road, Hove, BN3 5GR. Tel: 07834611763

PROJECT: <b>Ruckford Staff Housing, Hurstpierpoint College</b>			
DRAWING: <b>Sections (Plot 1 and 2) - Proposed</b>			
STAGE: <b>Planning Application (Stage 3)</b>	JOB NO.: <b>719</b>	DATE: <b>16/09/2025</b>	DRAWN: <b>DB</b>
DWG NO.: <b>AL206</b>	SCALE: <b>1:50@A1</b>	REVISION: <b>-</b>	DRAWN: <b>DB</b>

Do not scale. Use figured dimensions only. Check dimensions on site. Notify BSC if any discrepancies. Copyright BSC Ltd.