



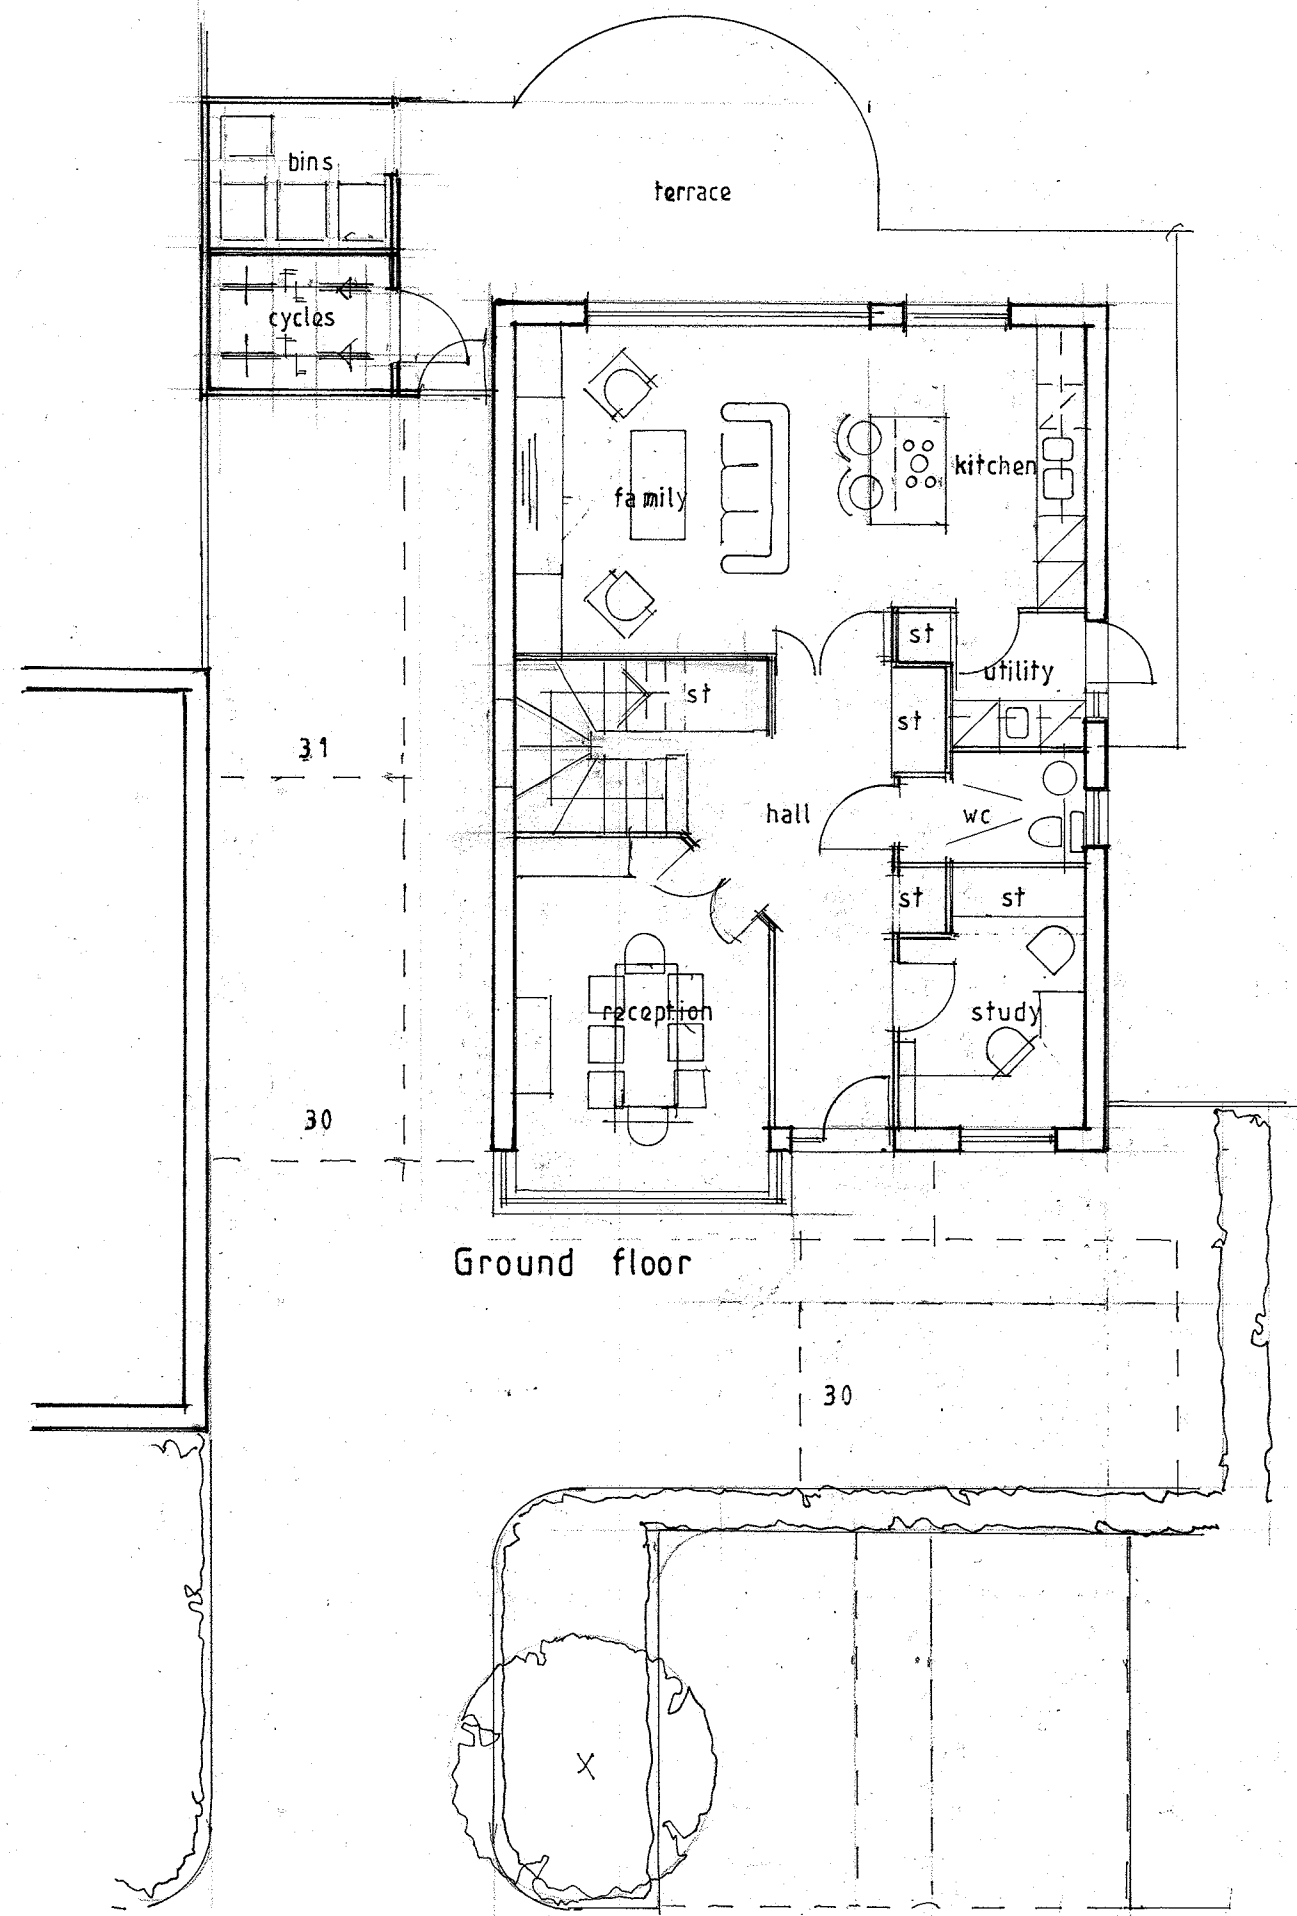

Ground floor

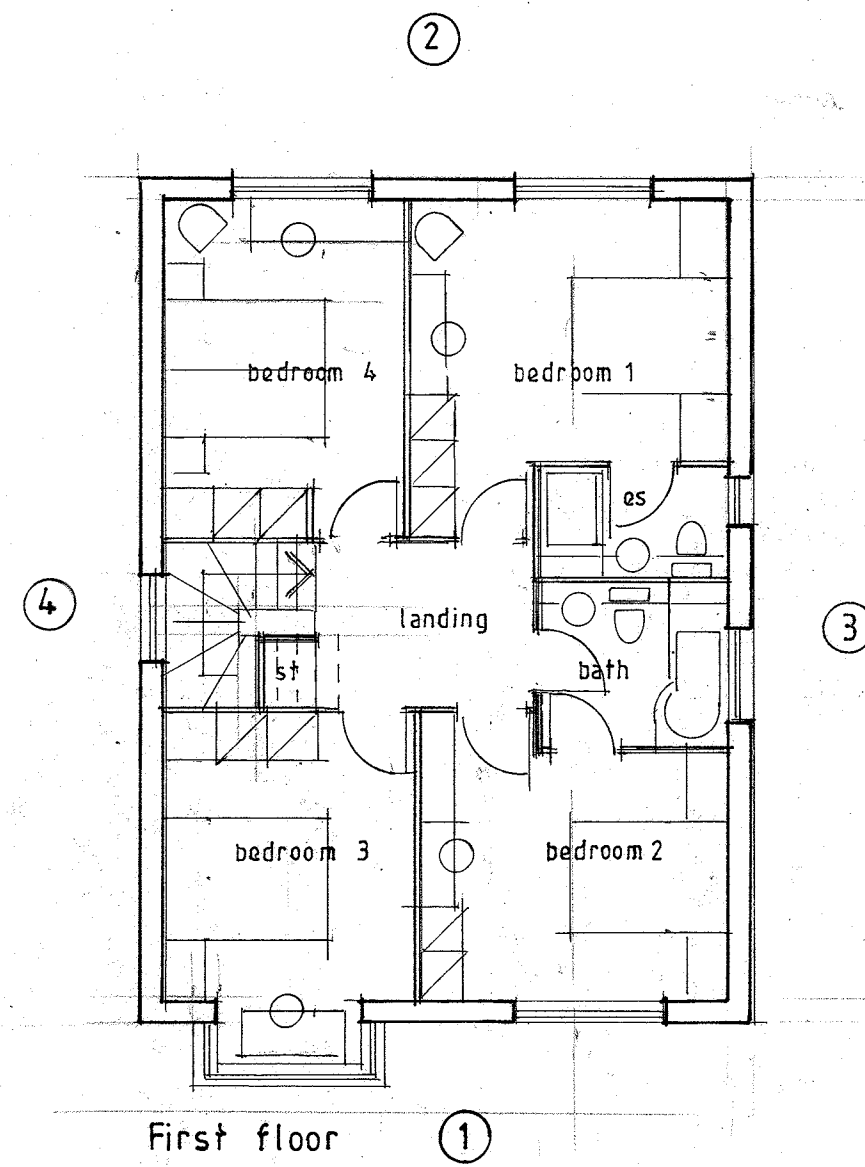


First floor



Elevation 1 (front)




Elevation 2 (rear)

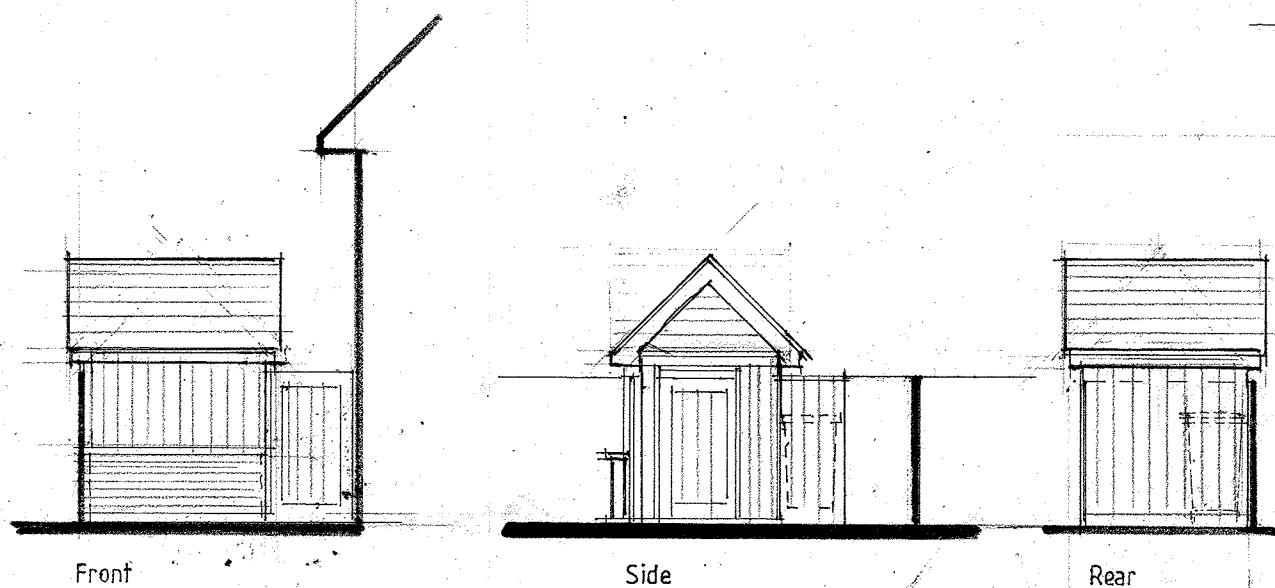

Front

Side

Rear

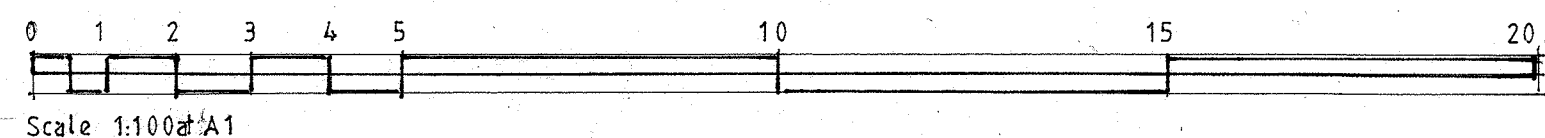

Scale 1:100 at A1

Note: Levels are indicative and approximate. Final levels may vary according to construction and local conditions.

**MEASURES
SCARFE**
ARCHITECTS

Project
Land at Hammerwood Road
RH19 3RX (2025)

Client
Virtue Land Ltd

Title
Plot 12
Plans & elevations

Scale
1:100@A2

Date
July 2025

Drawing Number
923:1181/PL104

68 Kings Road
Teddington
Middlesex TW11 0QE
Tel 020 8943 4767
Email: richard@measuresscarfe.co.uk
Mobile 07989 485 105