




**SOUTH CONTEXTUAL ELEVATION - PROPOSED**

Scale 1:200

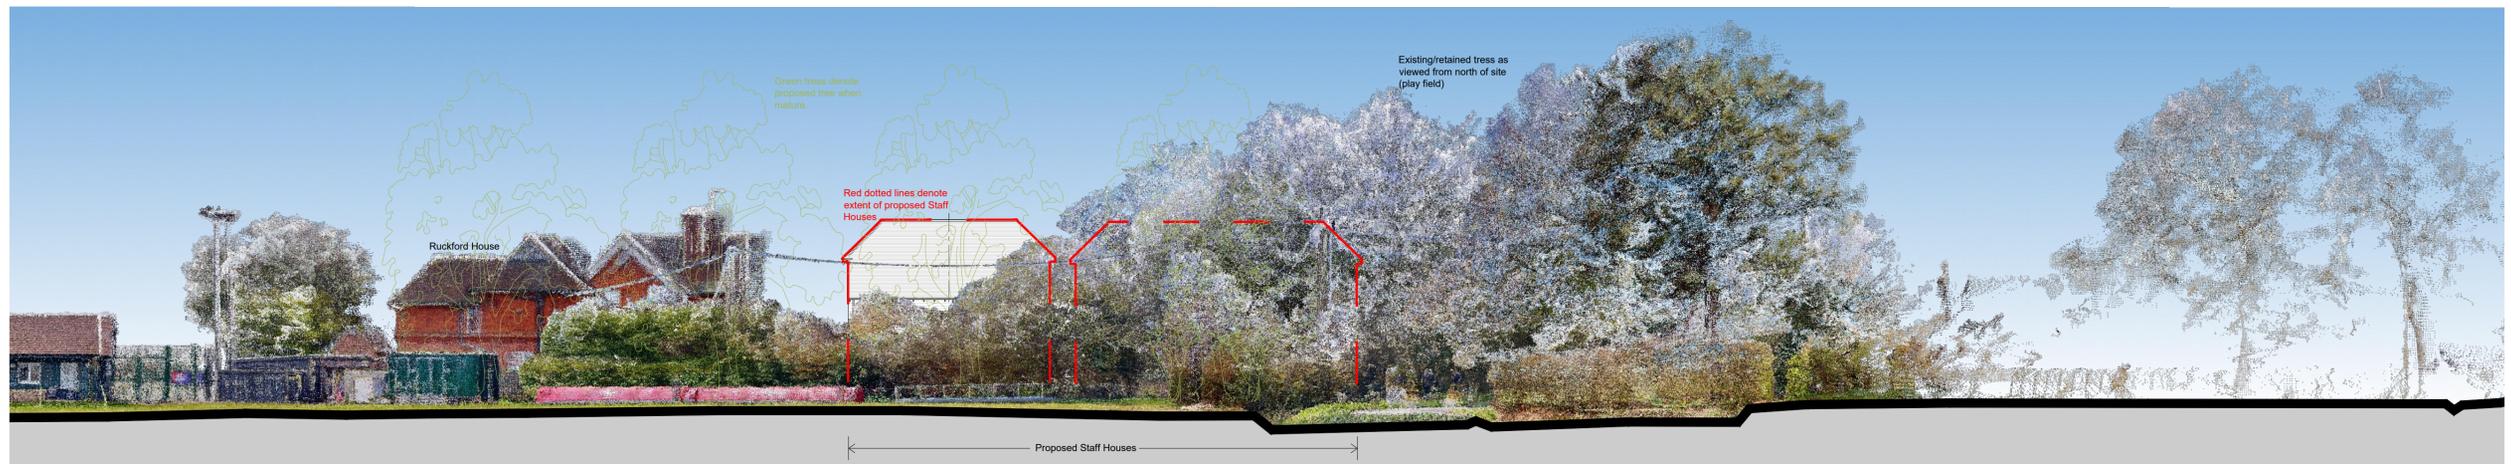

**SOUTH CONTEXTUAL ELEVATION (VIEWED FROM NORTH OF SITE PLAY FIELD) - PROPOSED**

Scale 1:200



**WEST CONTEXTUAL ELEVATION - PROPOSED**

Scale 1:200

REV.#	DATE	NAME	NOTES

Notes:  
 Do not scale this drawing.  
 All levels and dimensions are to be checked on site.  
 This drawing is to be read in conjunction with all relevant consultants drawings and specifications, together with safety plan requirements.  
 Copyright: This drawing must not be copied, amended or reproduced without the prior written agreement.

**BUILDING SOLUTIONS CONSULTANTS LTD.**

23 Trian road, Hove, BN3 5GR. Tel: 07834811763

PROJECT: <b>Ruckford Staff Housing, Hurstpierpoint College</b>			
DRAWING: Contextual Elevations			
STAGE: Planning Application (Stage 3)	JOB NO.: 719	DATE: 16/09/2025	DRAWN: DB
DWG NO: AL207	SCALE: 1:200@A1	REVISION: -	DRAWN: DB
<small>Do not scale. Use figured dimensions only. Check dimensions on site. Notify BSC if any discrepancies. Copyright BSC Ltd.</small>			