



- LOCATION PLAN - 1:1250 -

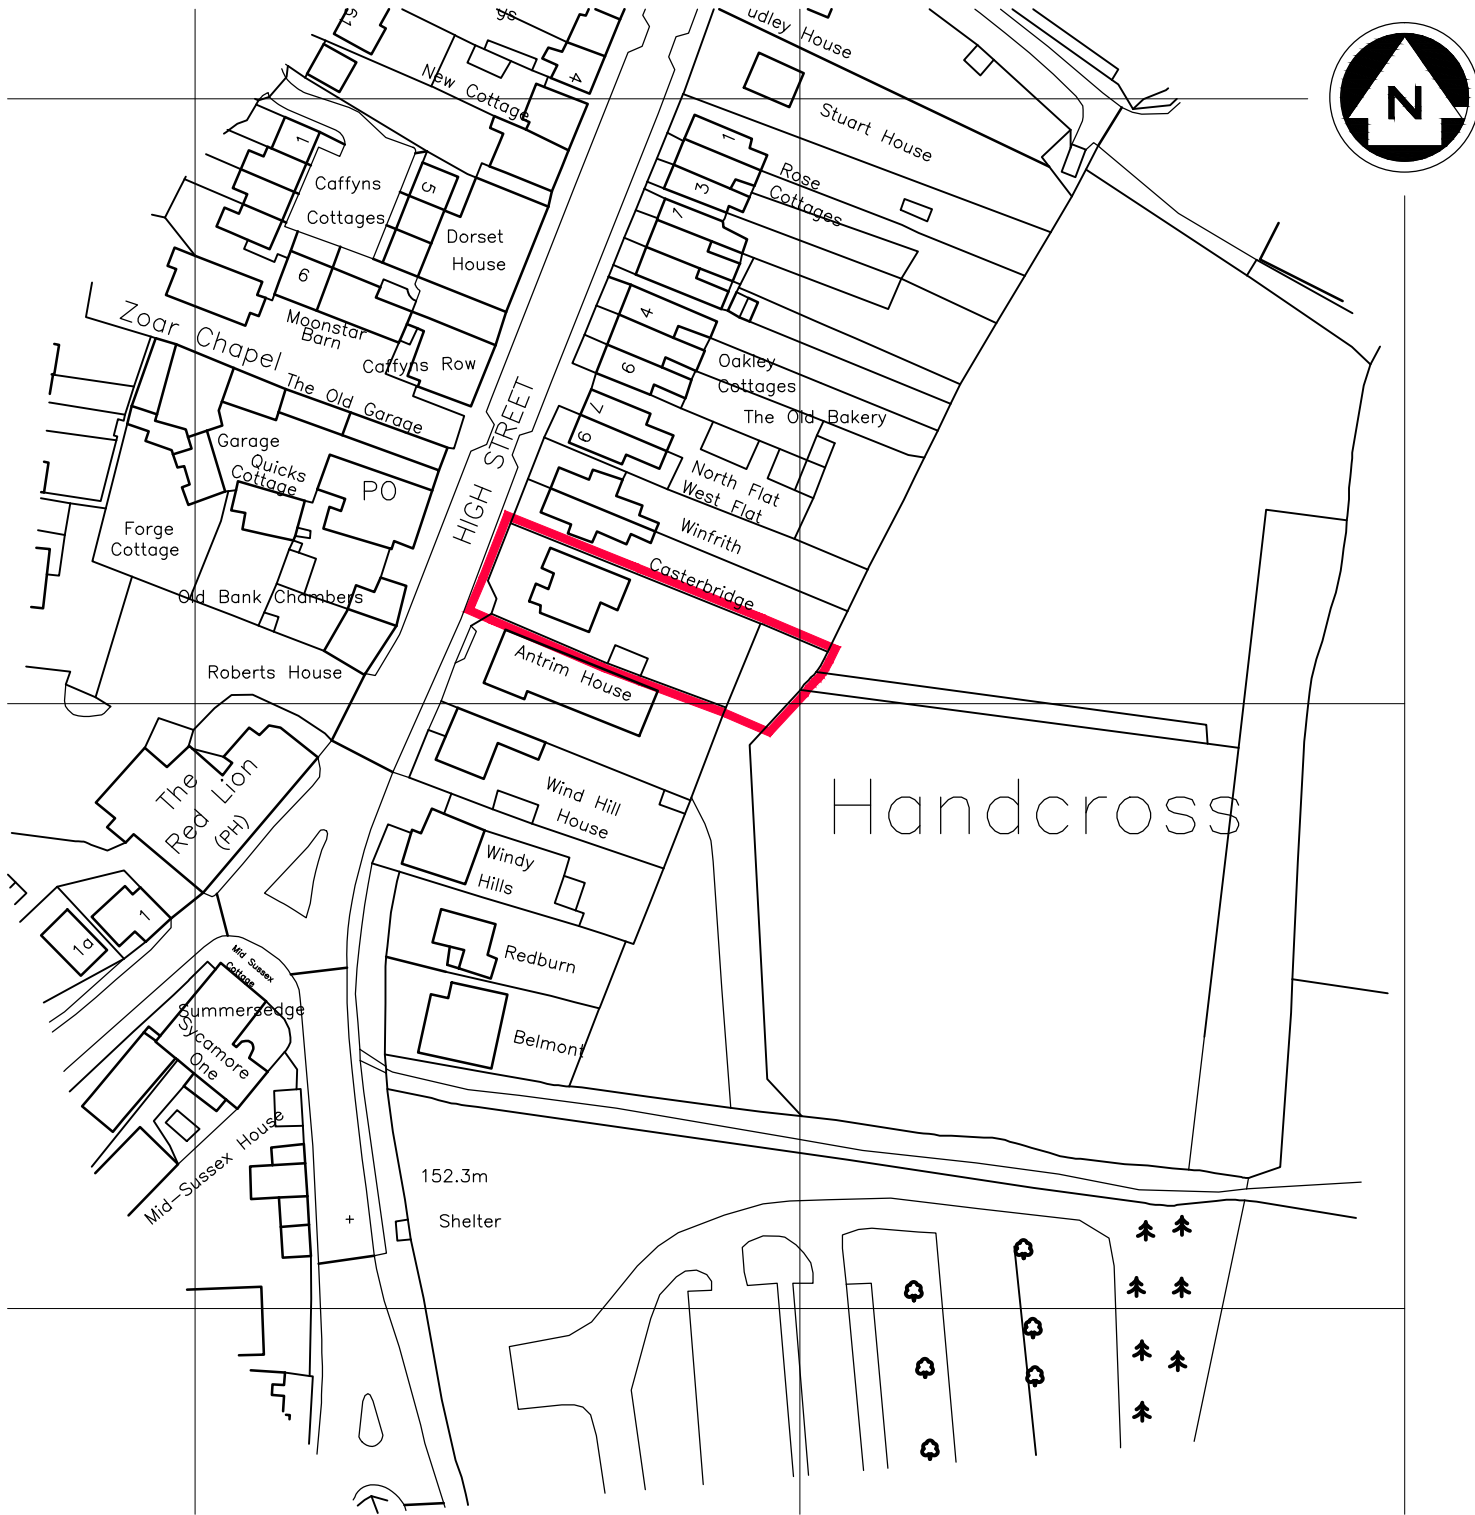

Reproduced from Ordnance Survey
mapping by permission of Ordnance
Survey on behalf of Her Majesty's
Stationery Office. © Crown copyright
2001. All rights reserved.
Licence number L21379

- BLOCK PLAN - 1:500 -

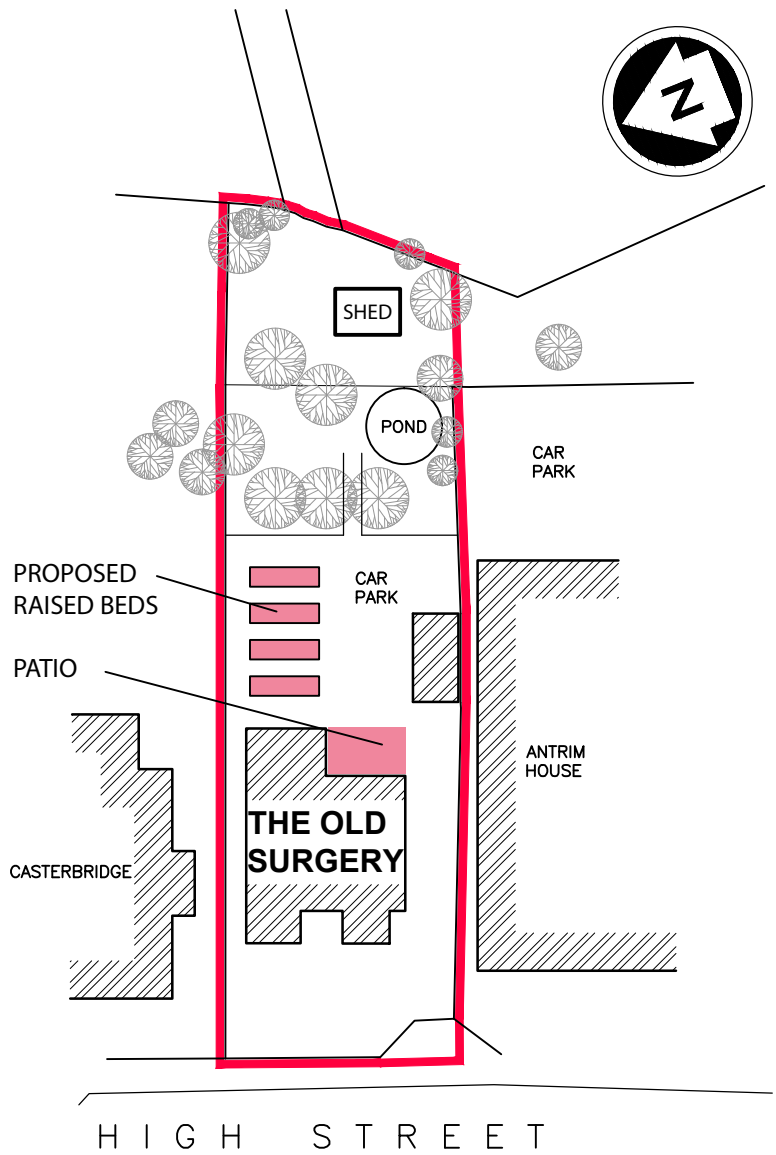

Revisions		
Client		
Storm12 Ltd		
Job Title		
Change of use		
THE OLD SURGERY HIGH STREET HANDCROSS RH17 6BN		
Drawing Title		
GENERAL ARRANGEMENT		
Date	5/11/26	Paper Size A1
Drawing Number	0	

SCALE BARS

