


Only use figured dimensions. All dimensions are to be checked prior to use. This drawing remains the copyright of Eurohaus Ltd. and may not be reproduced without their permission. Unauthorised reproduction is a breach of copyright. All discrepancies are to be reported prior to construction.

NOTES RELATING TO THIS DRAWING

Do not use this drawing to build from without it being noted as issued for 'Construction' in the title panel below.

REVISIONS

DATE	DESCRIPTION OF REVISION.	BY	REV.
May 2025	Prior Approval	TM	C
May 2025	Planning	TM	A

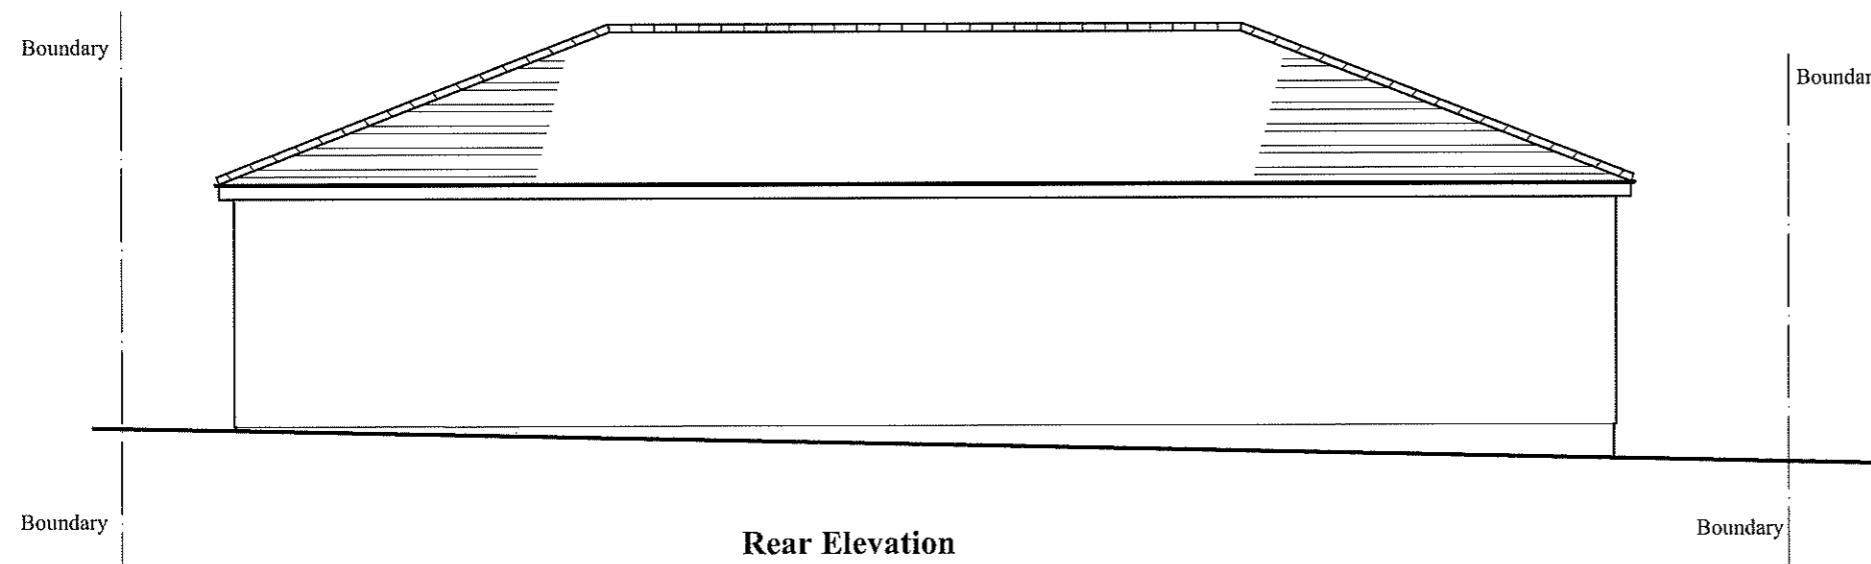


WWW.EUROHAUS.CO.UK
WWW.EUROHAUS-PRODUCTS.DE

ARCHITECTURE
CONSTRUCTION CONSULTANTS
PROPERTY SERVICES

PROJECT	13 Beaconsfield Close Burgess Hill RH15 9AT
CLIENT	Pics Investments
TITLE	Long Elevations As Existing
DRAWN BY	TM
SCALE	1:100 @ A3
DATE	May 2025
ISSUE FOR	Planning
CHECKED	AJM

DRNG. NO.	3739/ 007	Rev.	C
-----------	-----------	------	---

THIS DRAWING IS THE COPYRIGHT OF EUROHAUS LTD. ONLY THOSE WITH WHOM WE HAVE CONTRACTED MAY COPY OR USE IT.
NO LIABILITY IS ACCEPTED FOR UNAUTHORISED USE.

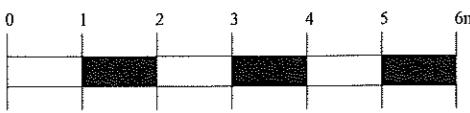

Scale 1:100

Long Elevations As Existing

13 Beaconsfield Close