



Side (South) Elevation

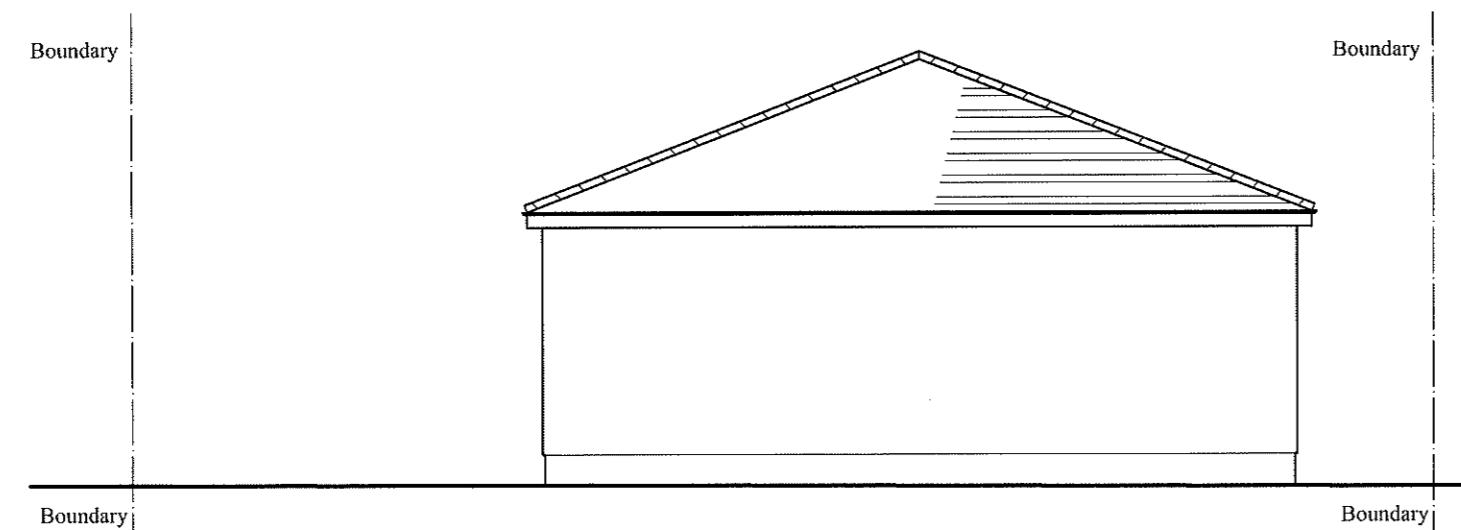

Side (North) Elevation

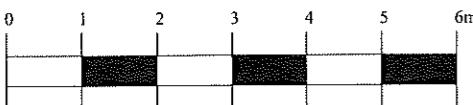

Scale 1:100

**Short Elevations And Sections
As Existing**

13 Beaconsfield Close

Only use figured dimensions. All dimensions are to be checked prior to use. This drawing remains the copyright of Eurohaus Ltd. and may not be reproduced without their permission. Unauthorised reproduction is a breach of copyright. All discrepancies are to be reported prior to construction.

NOTES RELATING TO THIS DRAWING

Do not use this drawing to build from without it being noted as issued for 'Construction' in the title panel below.

REVISIONS

DATE	DESCRIPTION OF REVISION.	BY	REV.
May 2025	Prior Approval	TM	C
May 2025	Planning	TM	A



WWW.EUROHAUS.CO.UK
WWW.EUROHAUS-PRODUCTS.DE

ARCHITECTURE
CONSTRUCTION CONSULTANTS
PROPERTY SERVICES

PROJECT	13 Beaconsfield Close Burgess Hill RH15 9AT	
CLIENT	Pics Investments	
TITLE	Existing Elevations And Sections As Existing	
DRAWN BY	TM	
SCALE	1:100 @ A3	
DATE	May 2025	
ISSUE FOR	Planning	
CHECKED	AJM	

DRNG. NO. 3739/ 008 Rev. C

THIS DRAWING IS THE COPYRIGHT OF EUROHAUS LTD. ONLY THOSE WITH WHOM WE HAVE CONTRACTED MAY COPY OR USE IT.
NO LIABILITY IS ACCEPTED FOR UNAUTHORISED USE.