




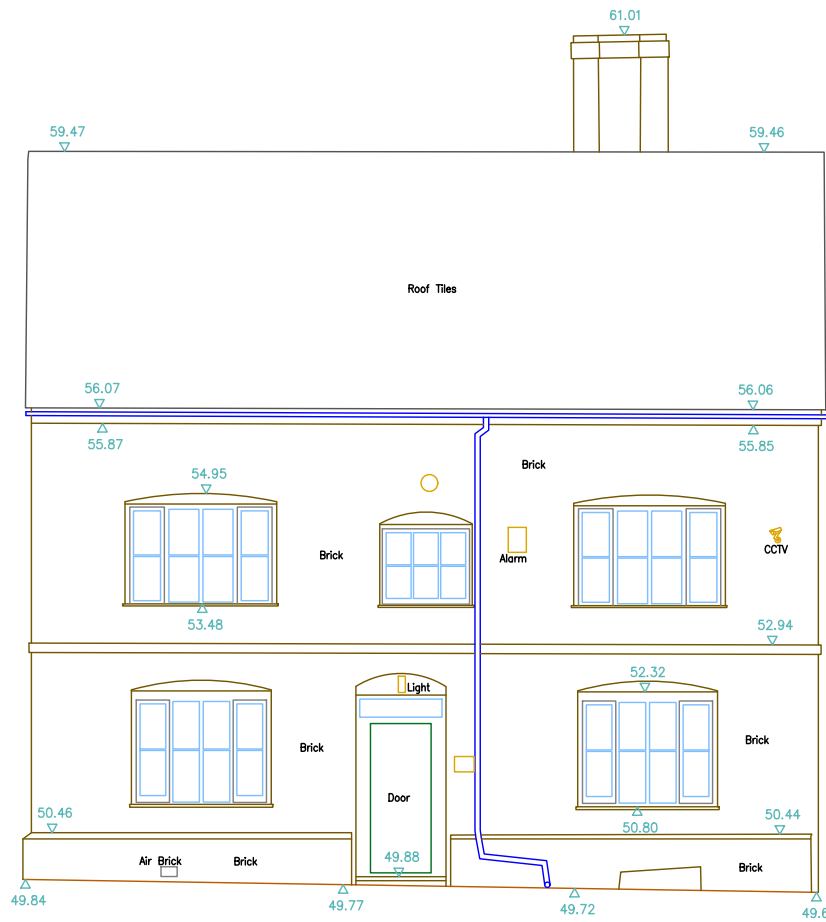


Elevation 1
Datum 48.00m

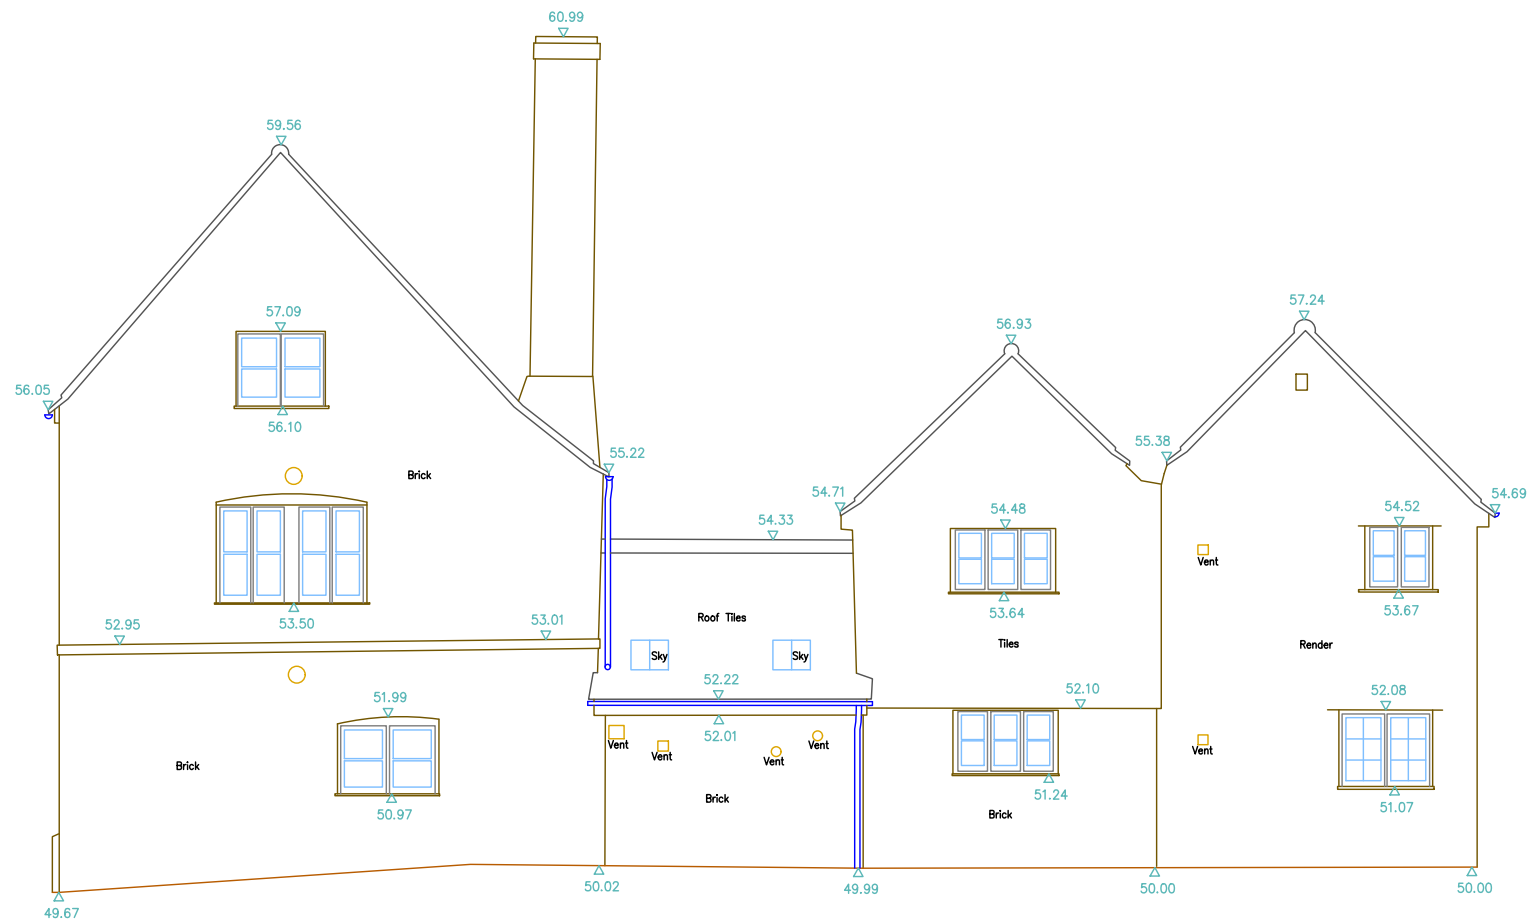


Elevation 2
Datum 48.00m

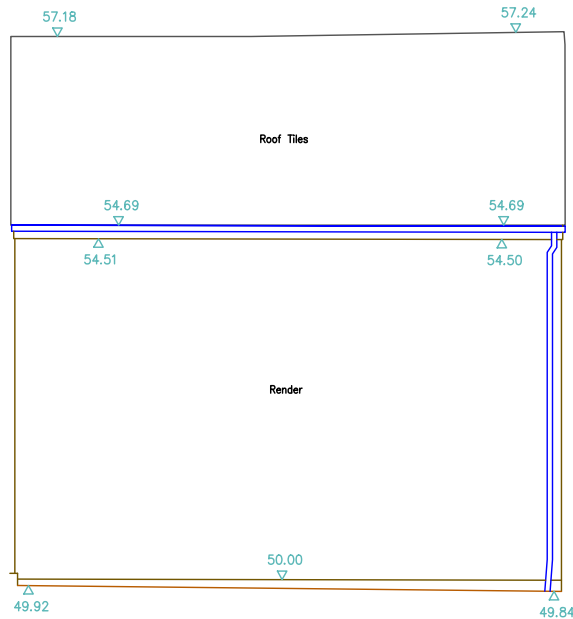


Elevation 3
Datum 48.00m

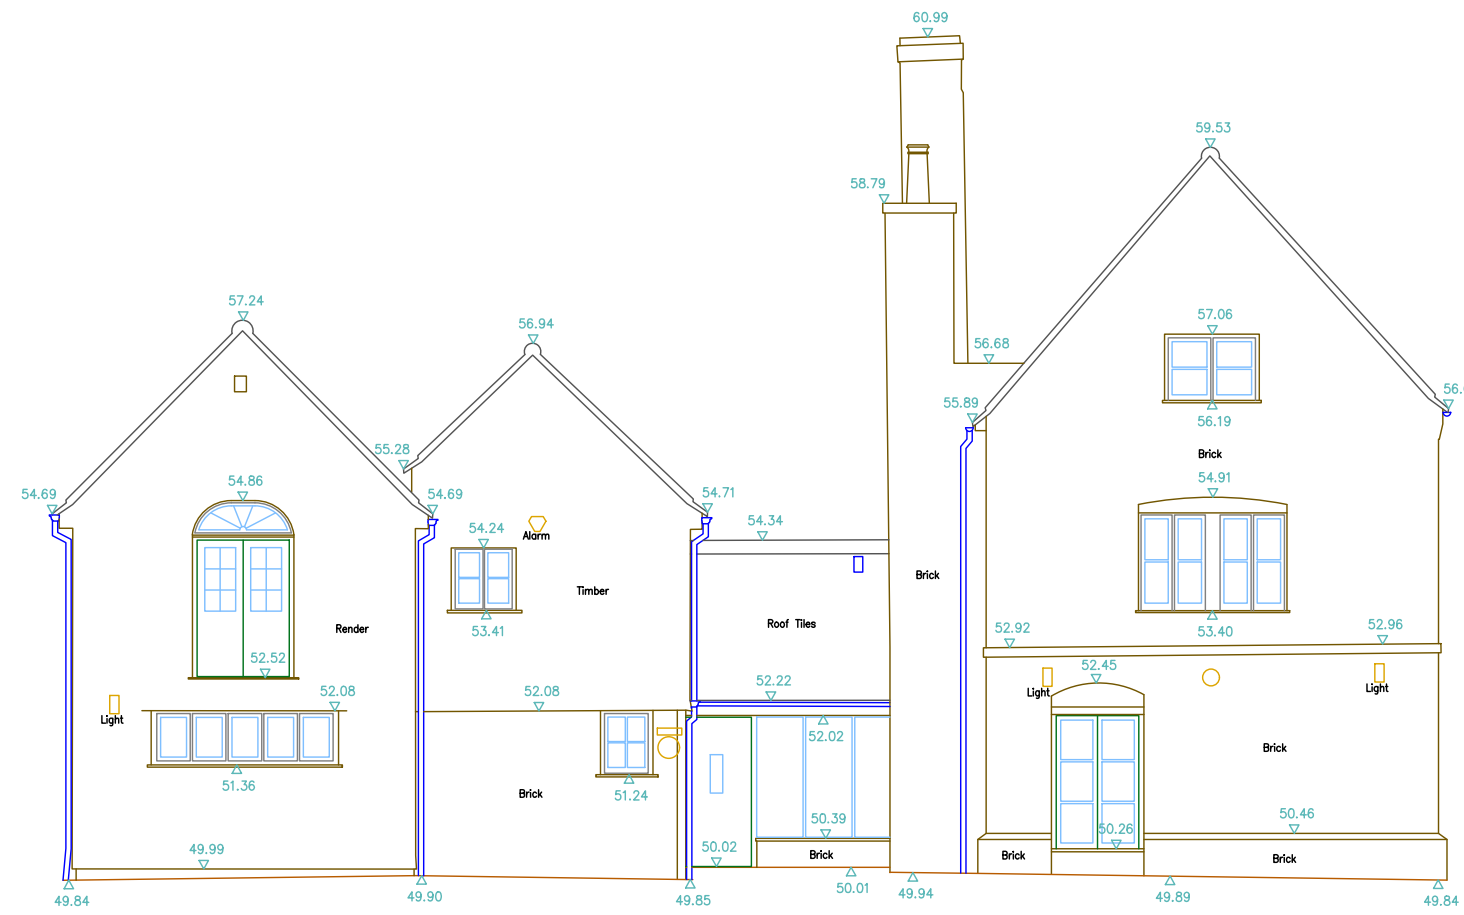


Elevation 4
Datum 48.00m

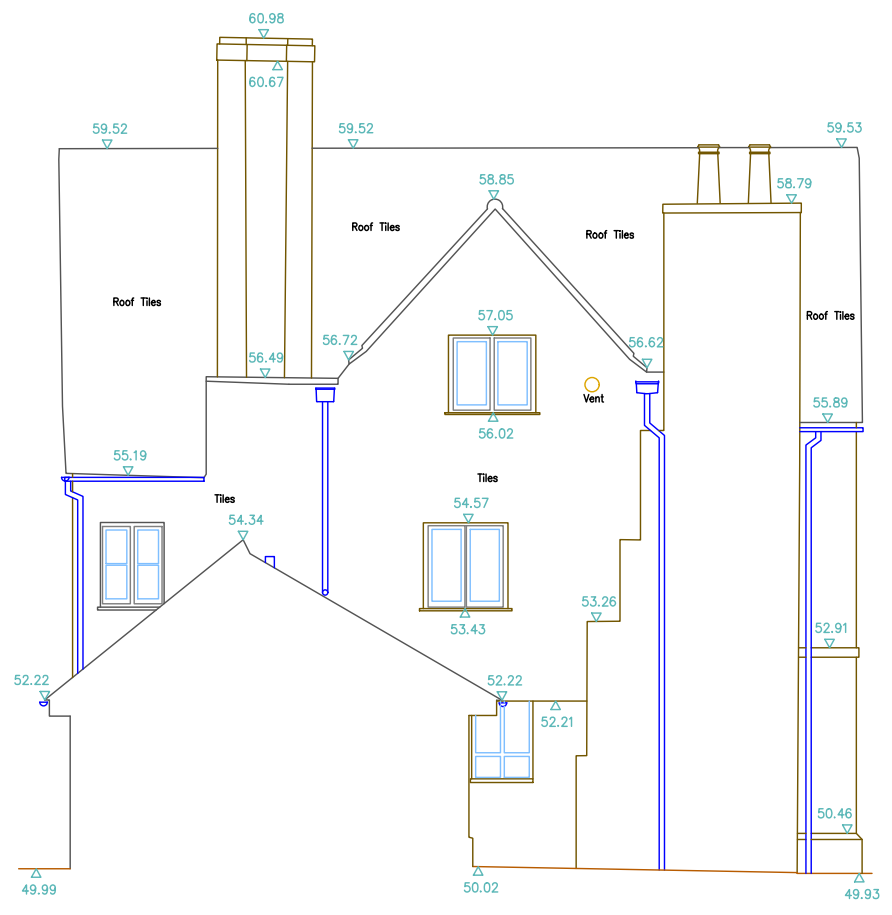

Elevation 5
Datum 48.00m

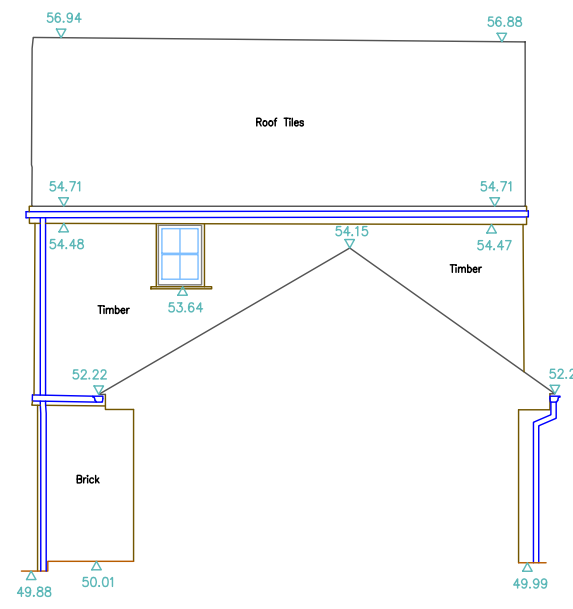


Elevation 6
Datum 48.00m

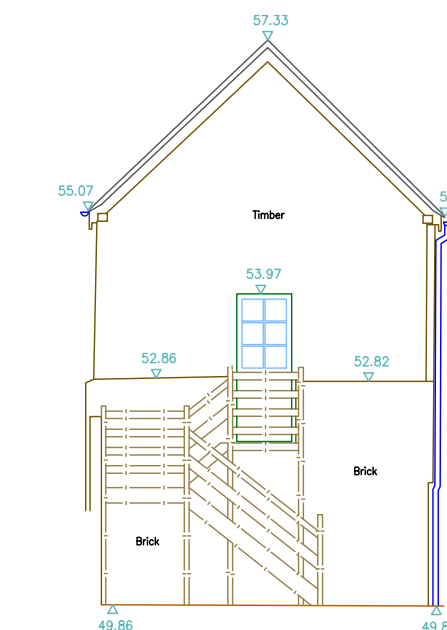


Elevation 7
Datum 48.00m



Elevation 8
Datum 48.00m

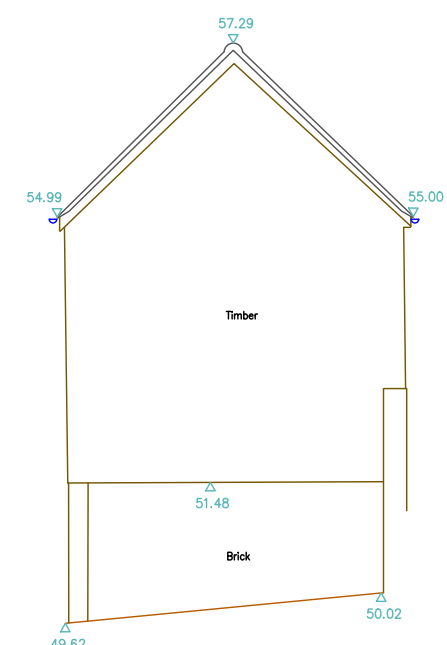



Elevation 9
Datum 48.00m

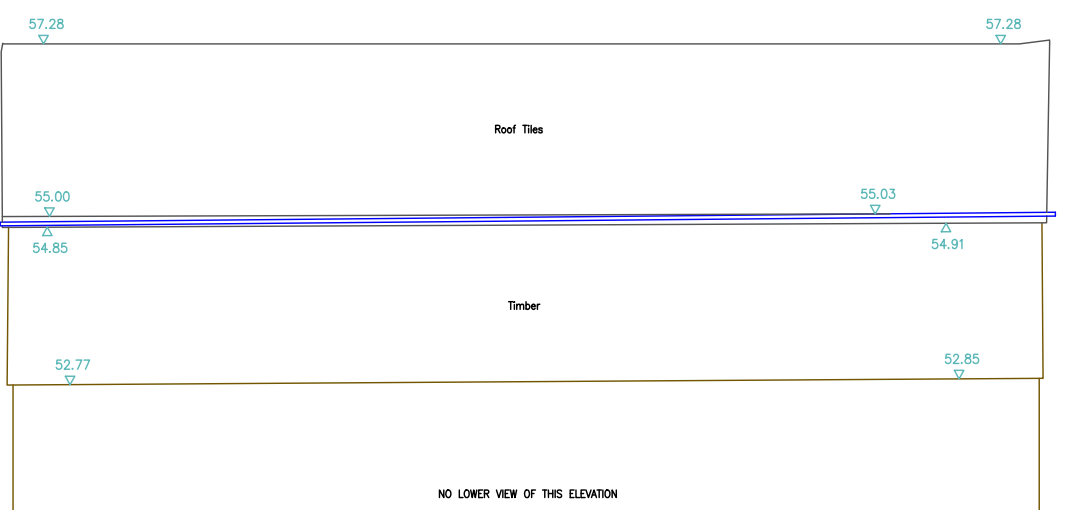

Elevation 10
Datum 48.00m

Important Information:
All information contained in this drawing (including digital data) should be checked and verified prior to any fabrication or construction.

Elevation Location Plan
(Not to scale)

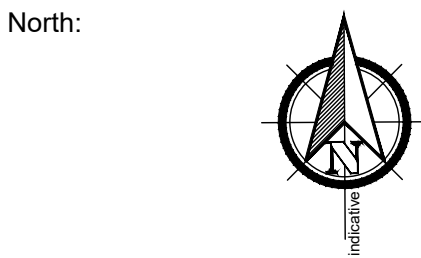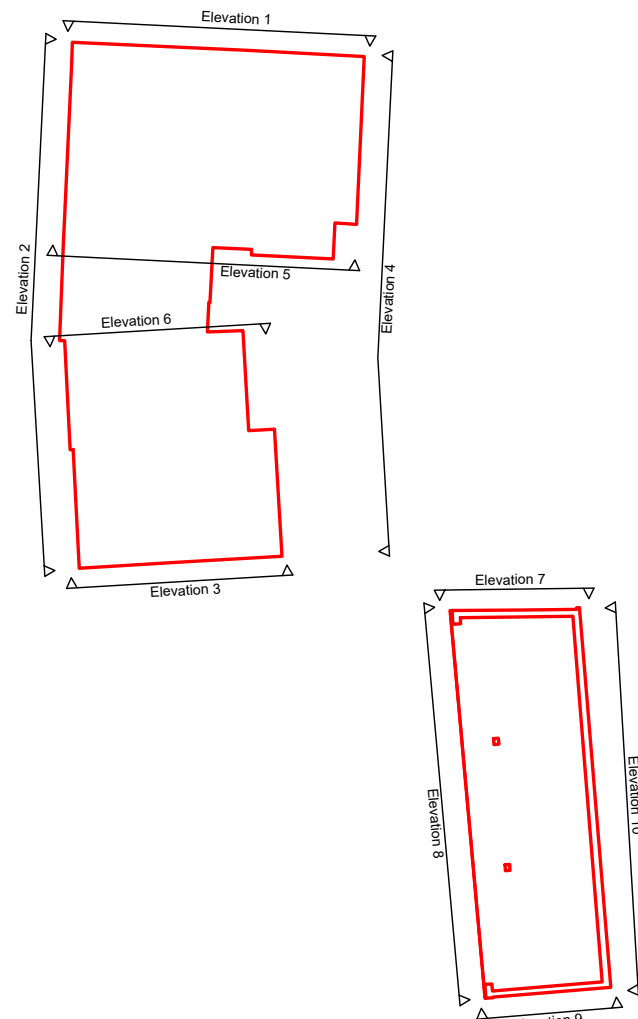

Grid: Local Grid
Levelling: Ground Floor Level as shown.
Value used 50.00m

Drawing Title:
Elevations

Site Address:
Hampton House
Judges Close
East Grinstead
RH19 3AP

Client:
B + C Architecture

Surveyor	JS	Drawn By	WB	Verified By	AF	Date	14.04.25
CM No:	CM/25399/ELE	Rev:					
Scale:	1:100m @ A1	Date:	April 2025				