


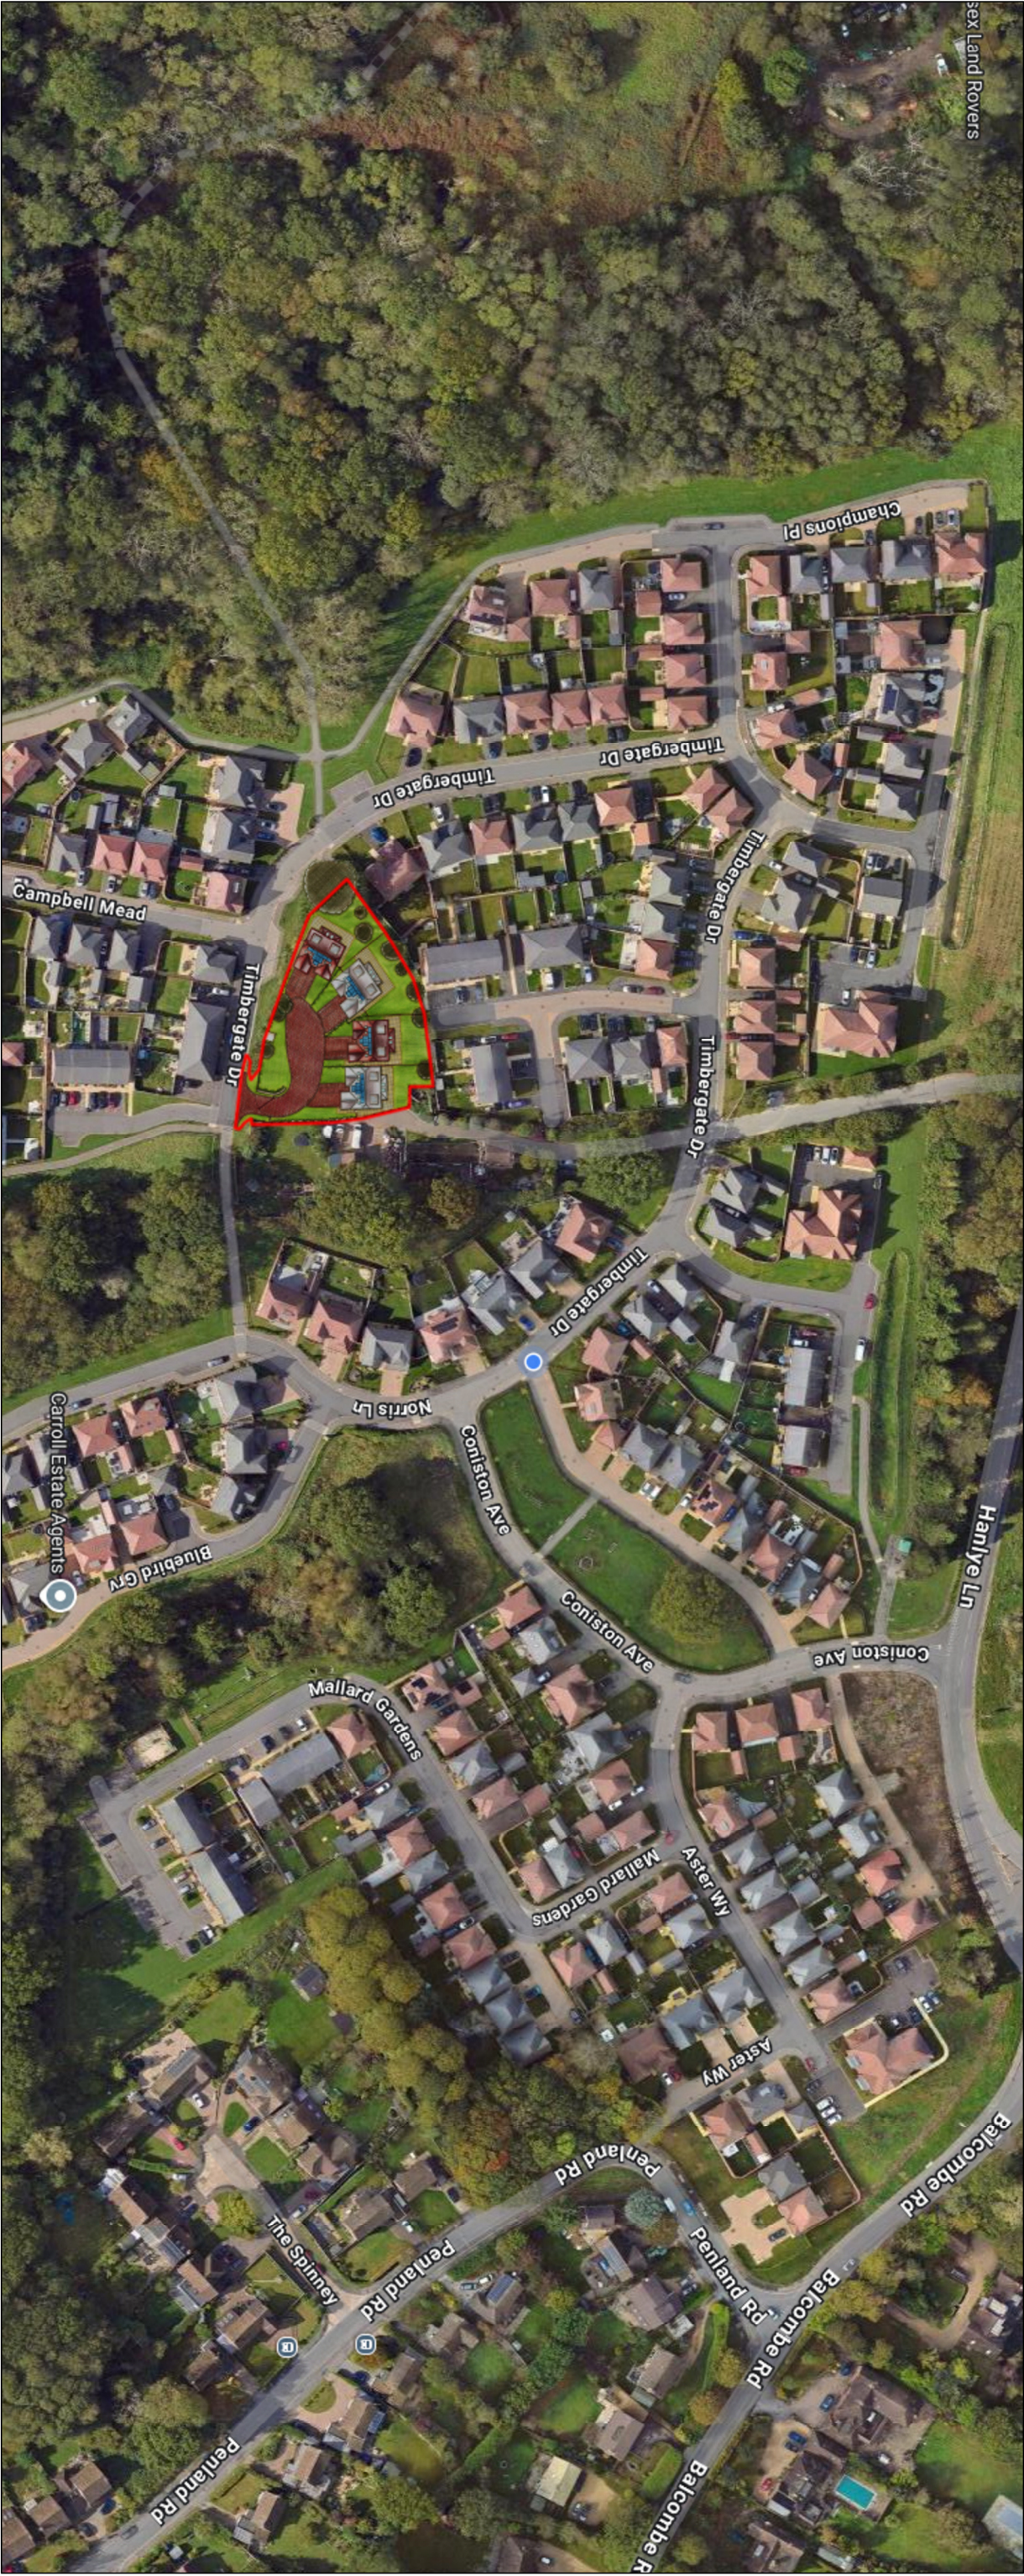

JTA

Jonathan Talley Architects Limited

Client: Brixter Developments Limited
Project: Penland Farm Development Site
Penlands Green,
Haywards Heath
Drawing
Surrounding Site Image

PLANNING

Drawing Number	Date
072-001-102 Rev -	November 2025
Scale	Paper Size
NTS	A3
Drawn JT	Checked JT

E-mail info@jtalimited.co.uk
Telephone 07956 870 079
Web www.jtalimited.co.uk

NORTH POINT

Rev Date/By Revision Note

Jonathan Talley Architects Limited is a limited liability company registered in England and Wales with registered number 1373271. 