


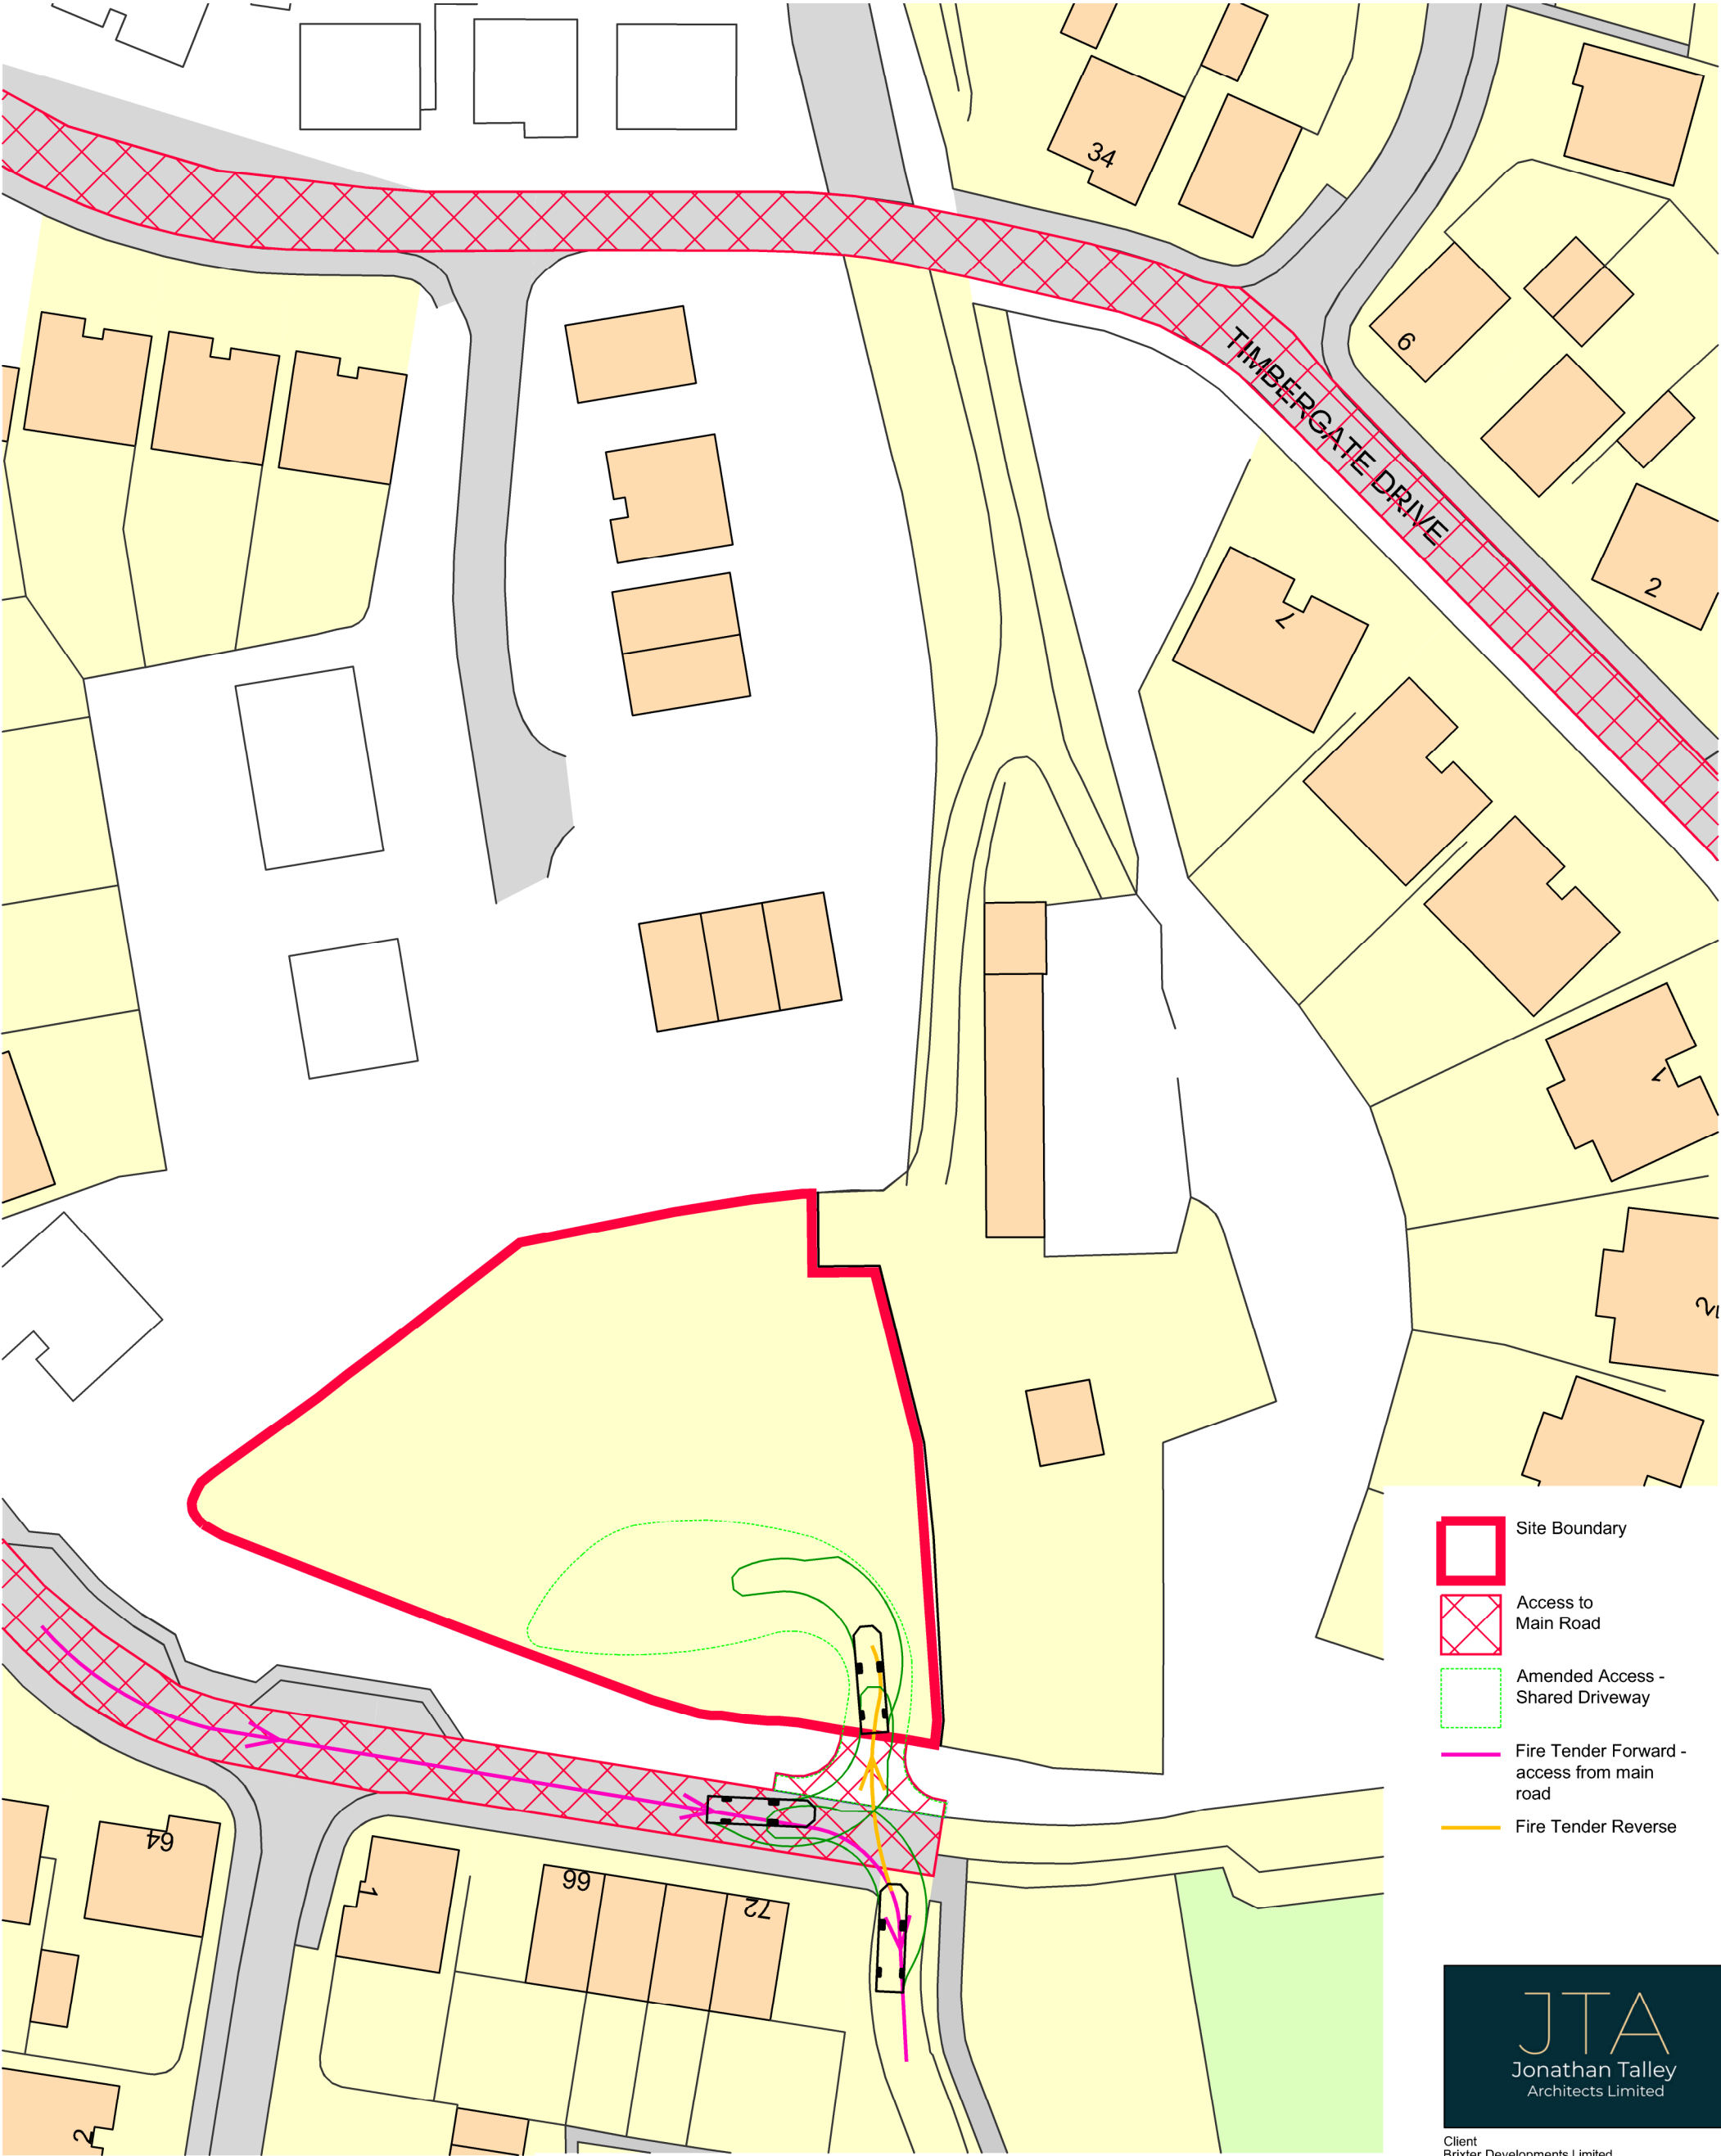

- Site Boundary
- Access to Main Road
- Amended Access - Shared Driveway
- Fire Tender Forward - access from main road
- Fire Tender Reverse



Client
Brixter Developments Limited
Project
Penland Farm Development Site
Penlands Green,
Haywards Heath
Drawing
Proposed Fire Tender Access

PLANNING

Drawing Number	Date
072-001-110 Rev B	September 2025
Scale	Paper Size
1:500	A3
Drawn JT	Checked JT

E-mail info@jtalimited.co.uk
Telephone 07966 870 019
Web www.jtalimited.co.uk

All dimensions to be verified on site.
Unauthorised reproduction of information herein is strictly forbidden. Copyright 2022
Jonathan Talley Architects Limited is the trading name of Jonathan Talley Architects Limited, a limited company registered in England and Wales with registered number 13707071 whose registered office is at 16 Corndon Avenue, Haywards Heath, RH17 6JF

0m 10m 20m 30m 40m 50m



NORTH POINT

B	30.10.25	Turning Head Added
JT		
A	29.09.25	Minor amendments
JT		
Rev	Date/By	Revision Note