



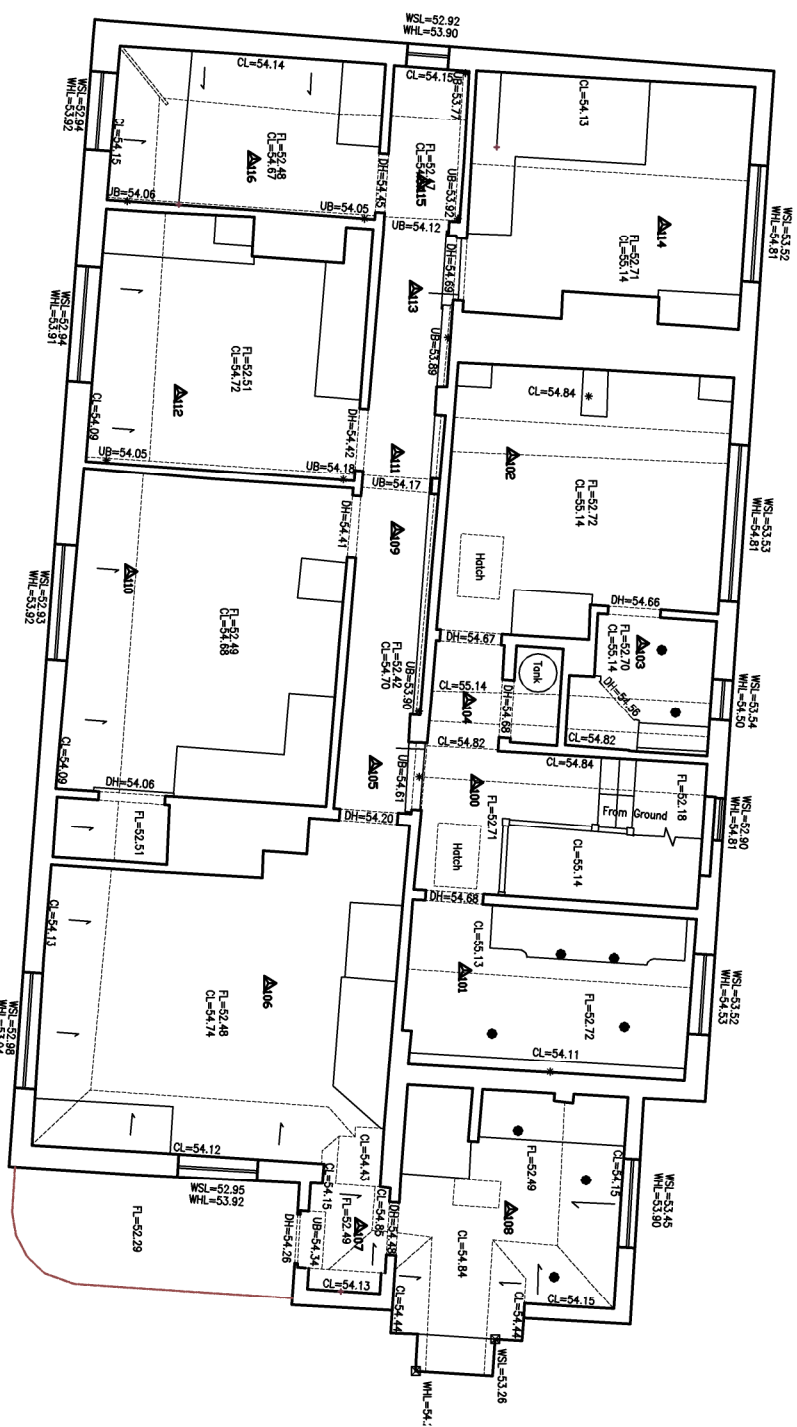

First Floor

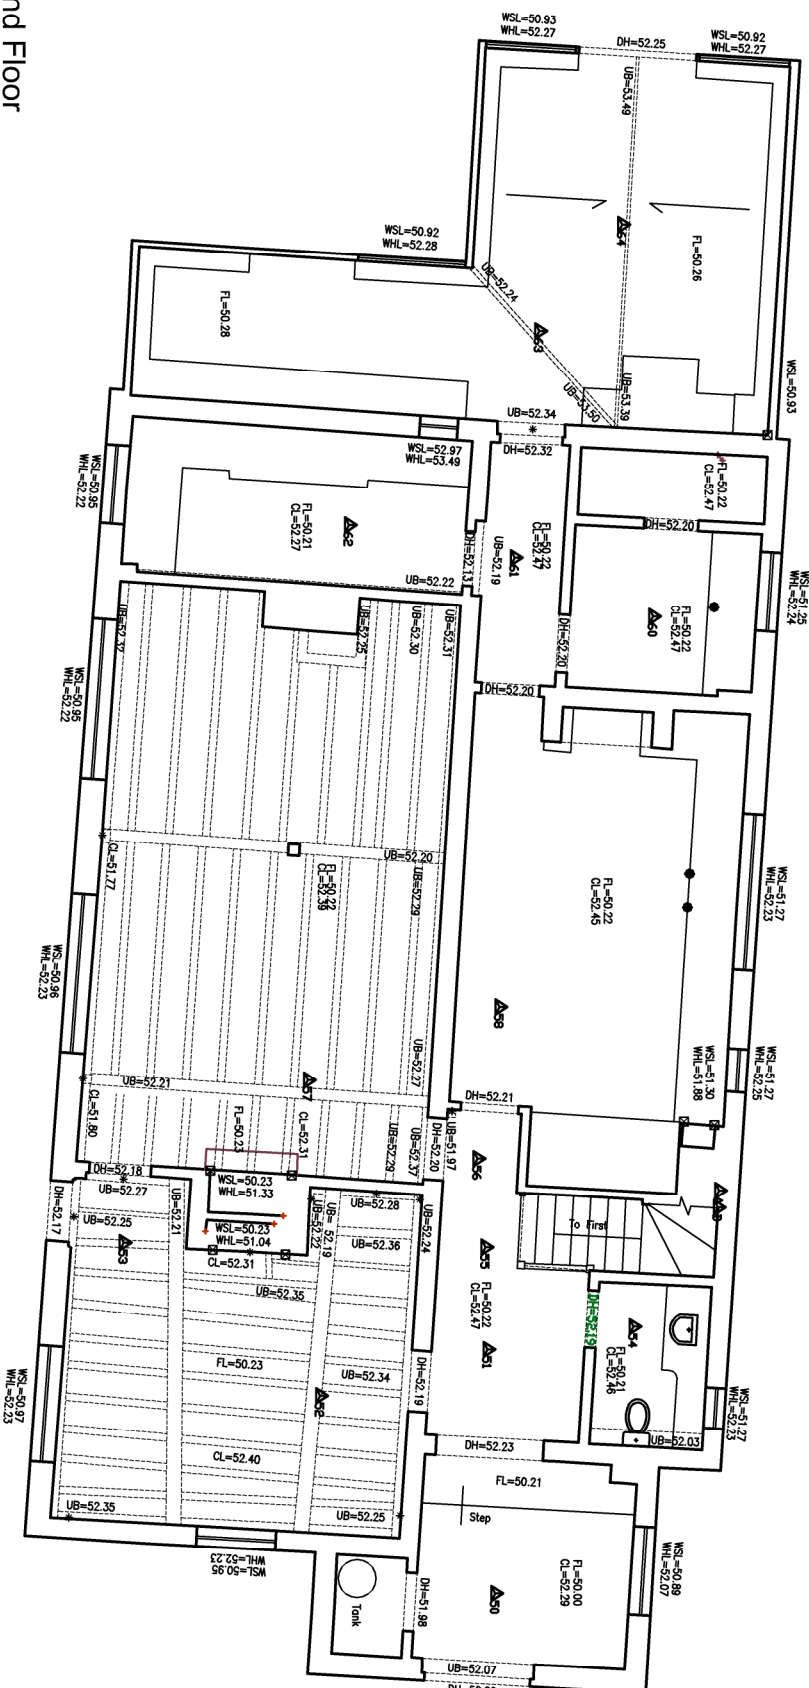

Ground Floor



A	29.09.25	Minor amendments
Rev	Date/By	Revision Note

PLANNING

Drawing Number	072-001 -202 Rev A	Date	September 2025
Scale	1:100	Paper Size	A3
Drawn	JT	Checked	JT

Client: **Brixter Developments Limited**
Project: **Penland Farm Development Site**
Penlands Green,
Haywards Heath
Draughting
Existing House Plans

JTA
Jonathan Talley
Architects Limited

E-mail info@jalimintel.co.uk
 Telephone 07956 870 019
 Web www.jalimintel.co.uk

All trademarks to be verified on file.
 Unauthorised reproduction of information herein is strictly prohibited. Copyright 2002
 by Jalim Intel Limited. Jalim Intel Limited is a company registered in England and Wales with registered number 1370074. Jalim Intel Limited is a company registered at 16 Colindale Avenue, Hendon
 Heath, RM7 5JF