
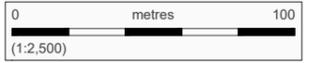


- Site boundary
- Up to 34dph
- Up to 40.5dph

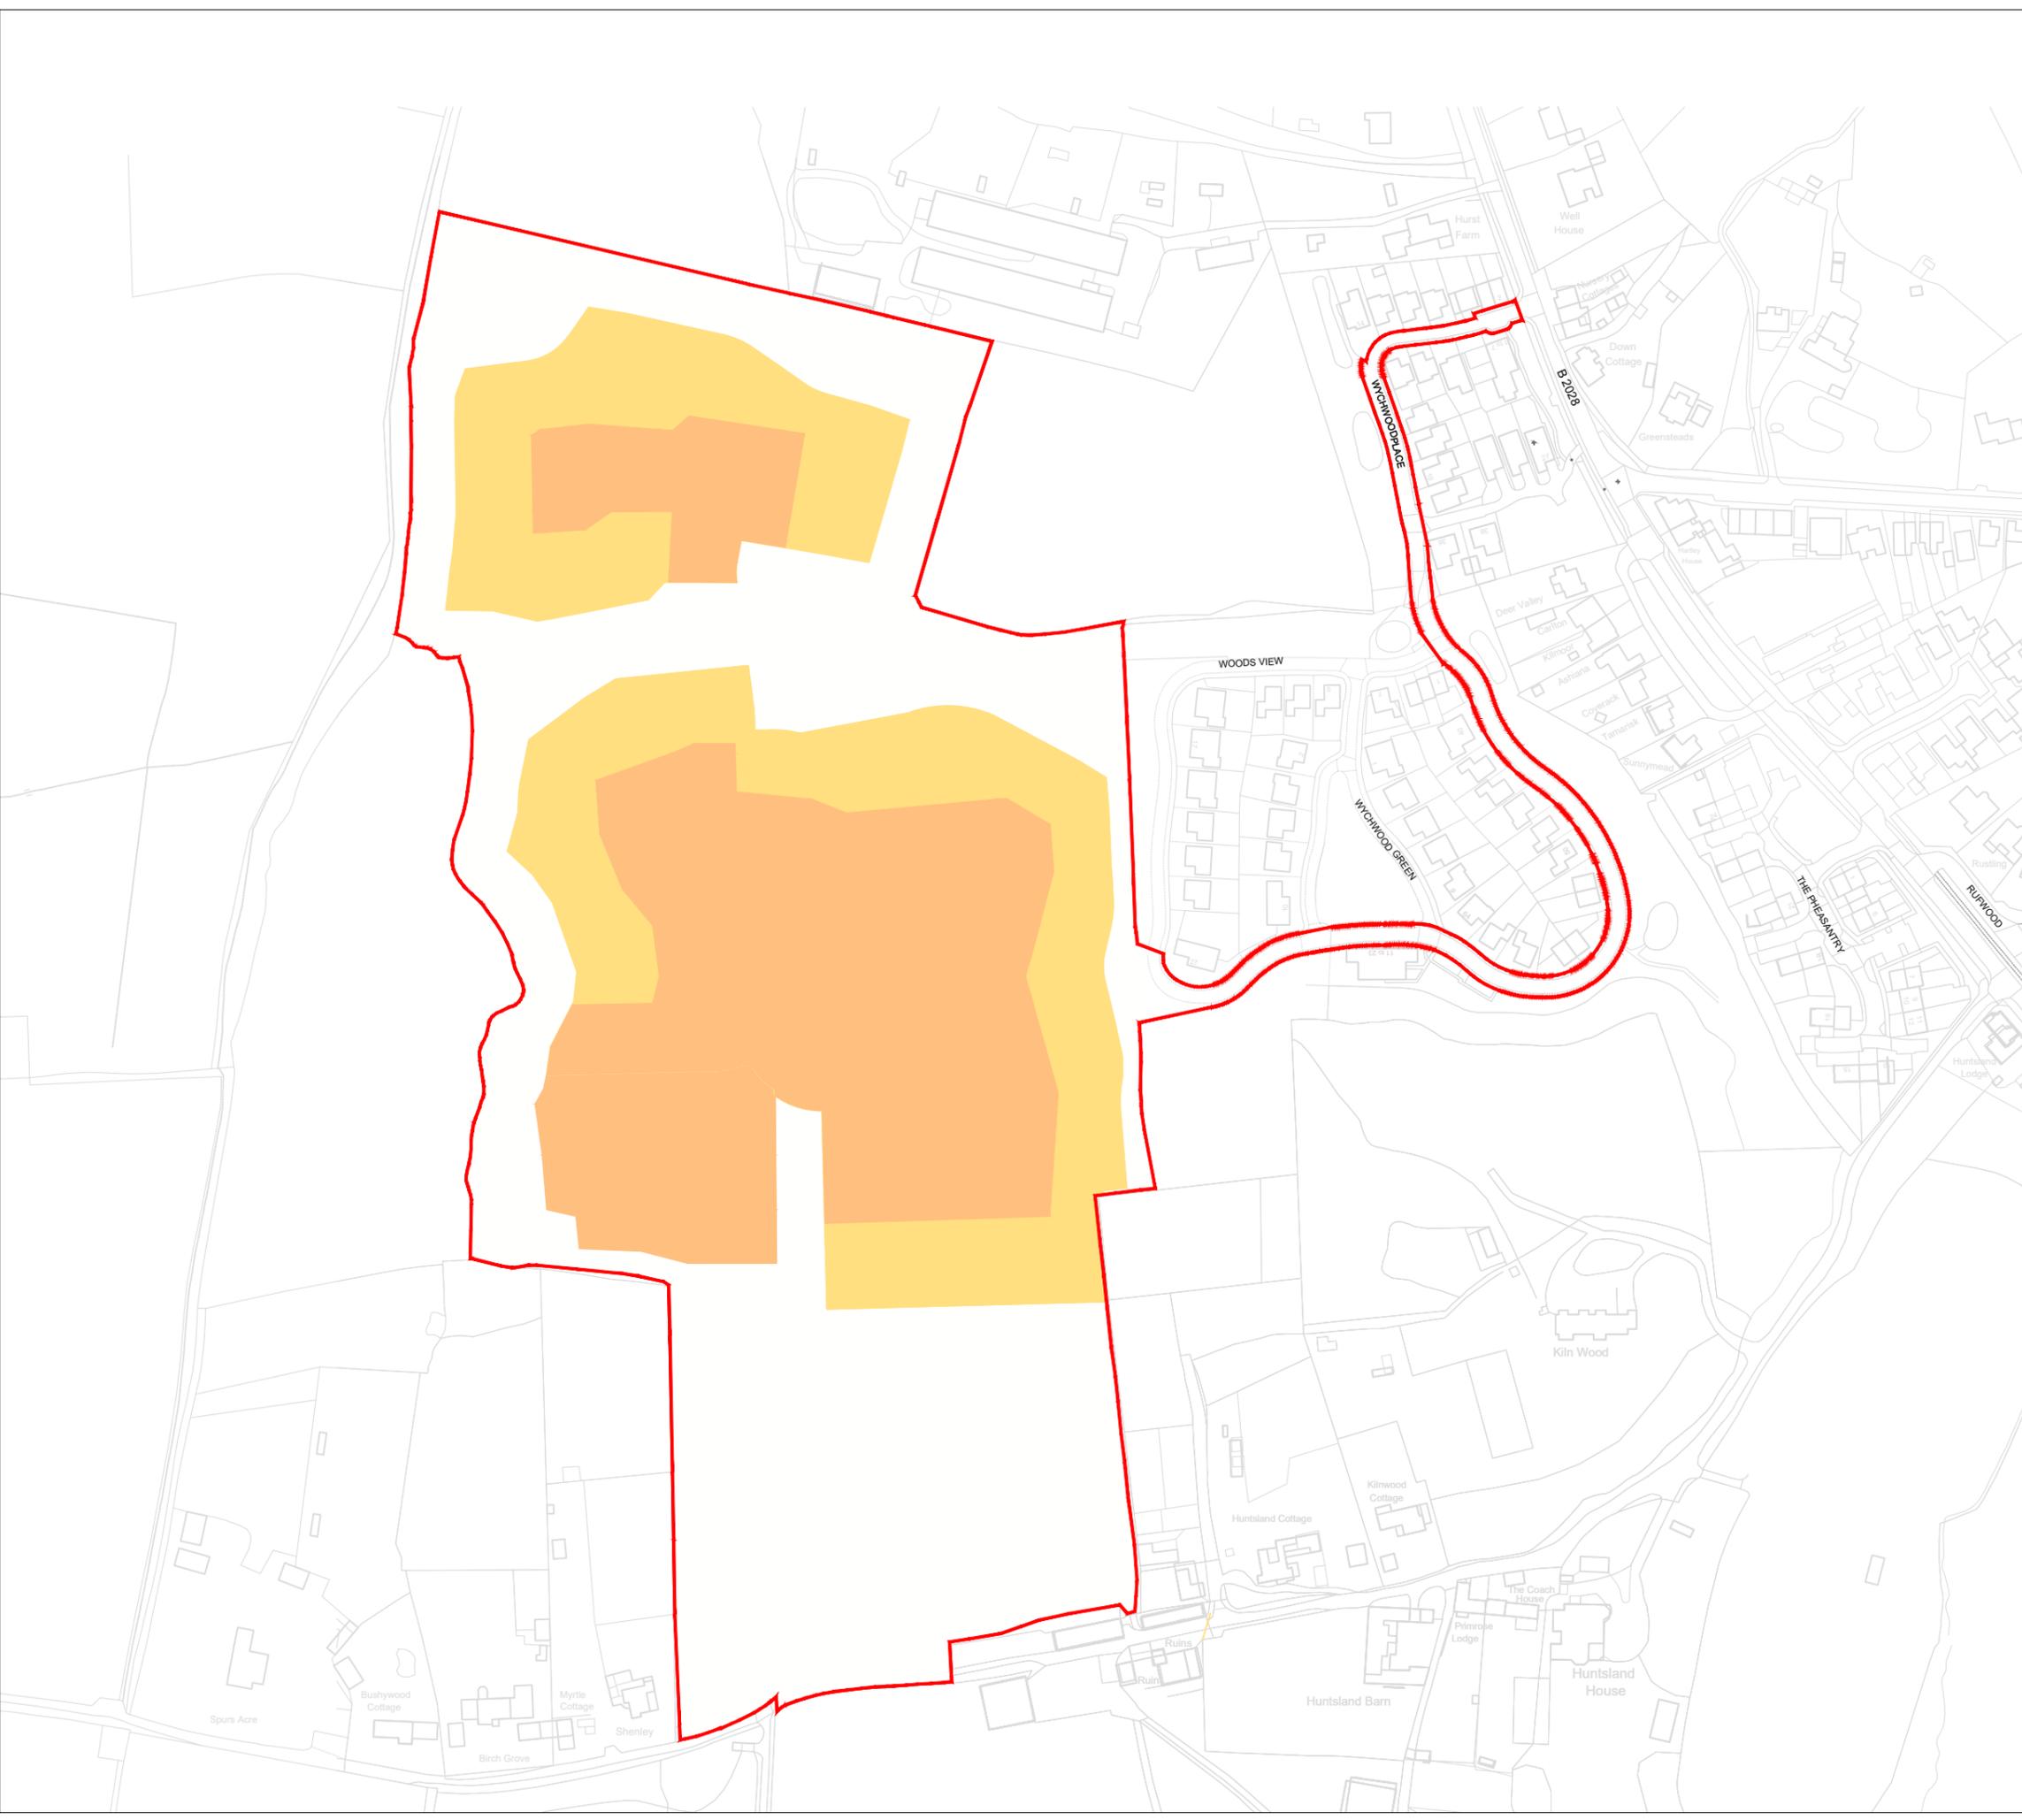

Project  
**Land to the west of Crawley Down  
 and north of Huntsland**  
 Drawing Title  
**Density Parameter Plan**

Date 14/01/2025	Scale 1:2,500 @ A3	Drawn by JB	Check by SR
Project No 1314	Drawing No 009-03	Revision A	