
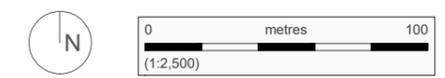


- Site boundary
- Use Class C3 and C2 up to two and a half storey (11m max. ridge heights from existing ground levels +/-2m)

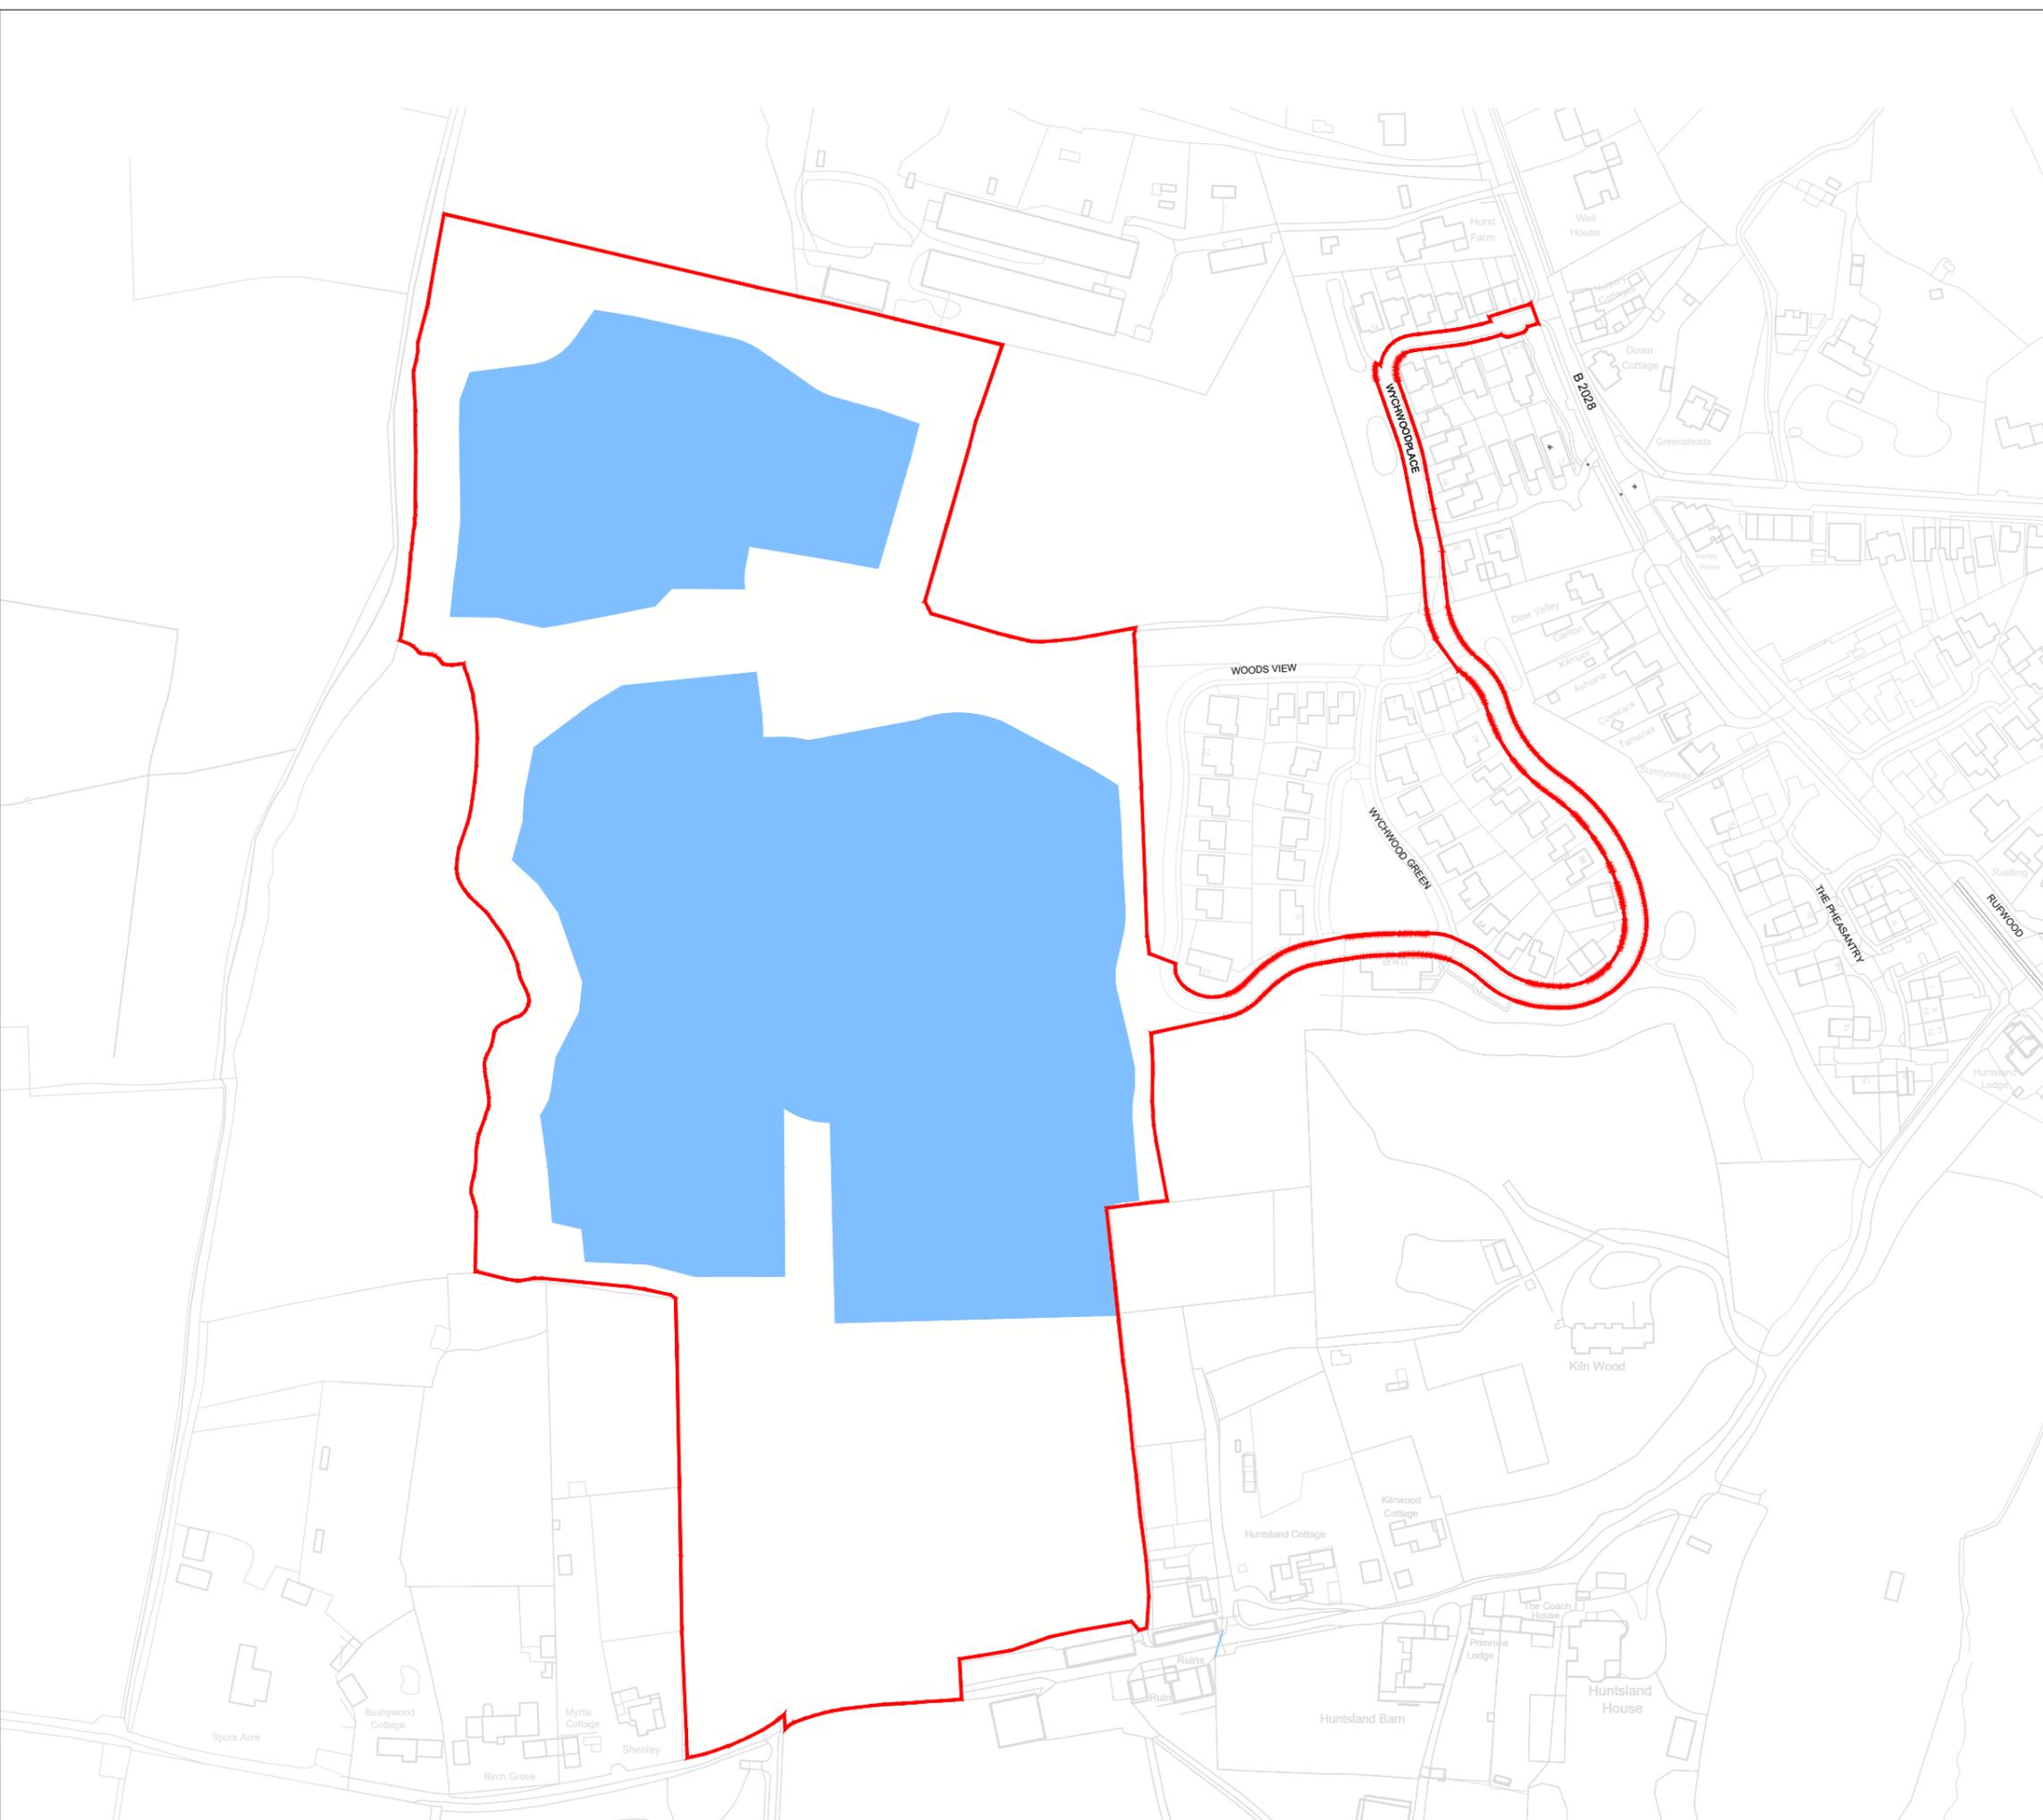

Project
**Land to the west of Crawley Down
 and north of Huntsland**

Drawing Title
Building Heights Parameter Plan

Date	Scale	Drawn by	Check by
14/01/2025	1:2,500 @ A3	JB	SR
Project No	Drawing No	Revision	
1314	009-02	B	