


Block Plan - Scale 1:500 - Mulberry House

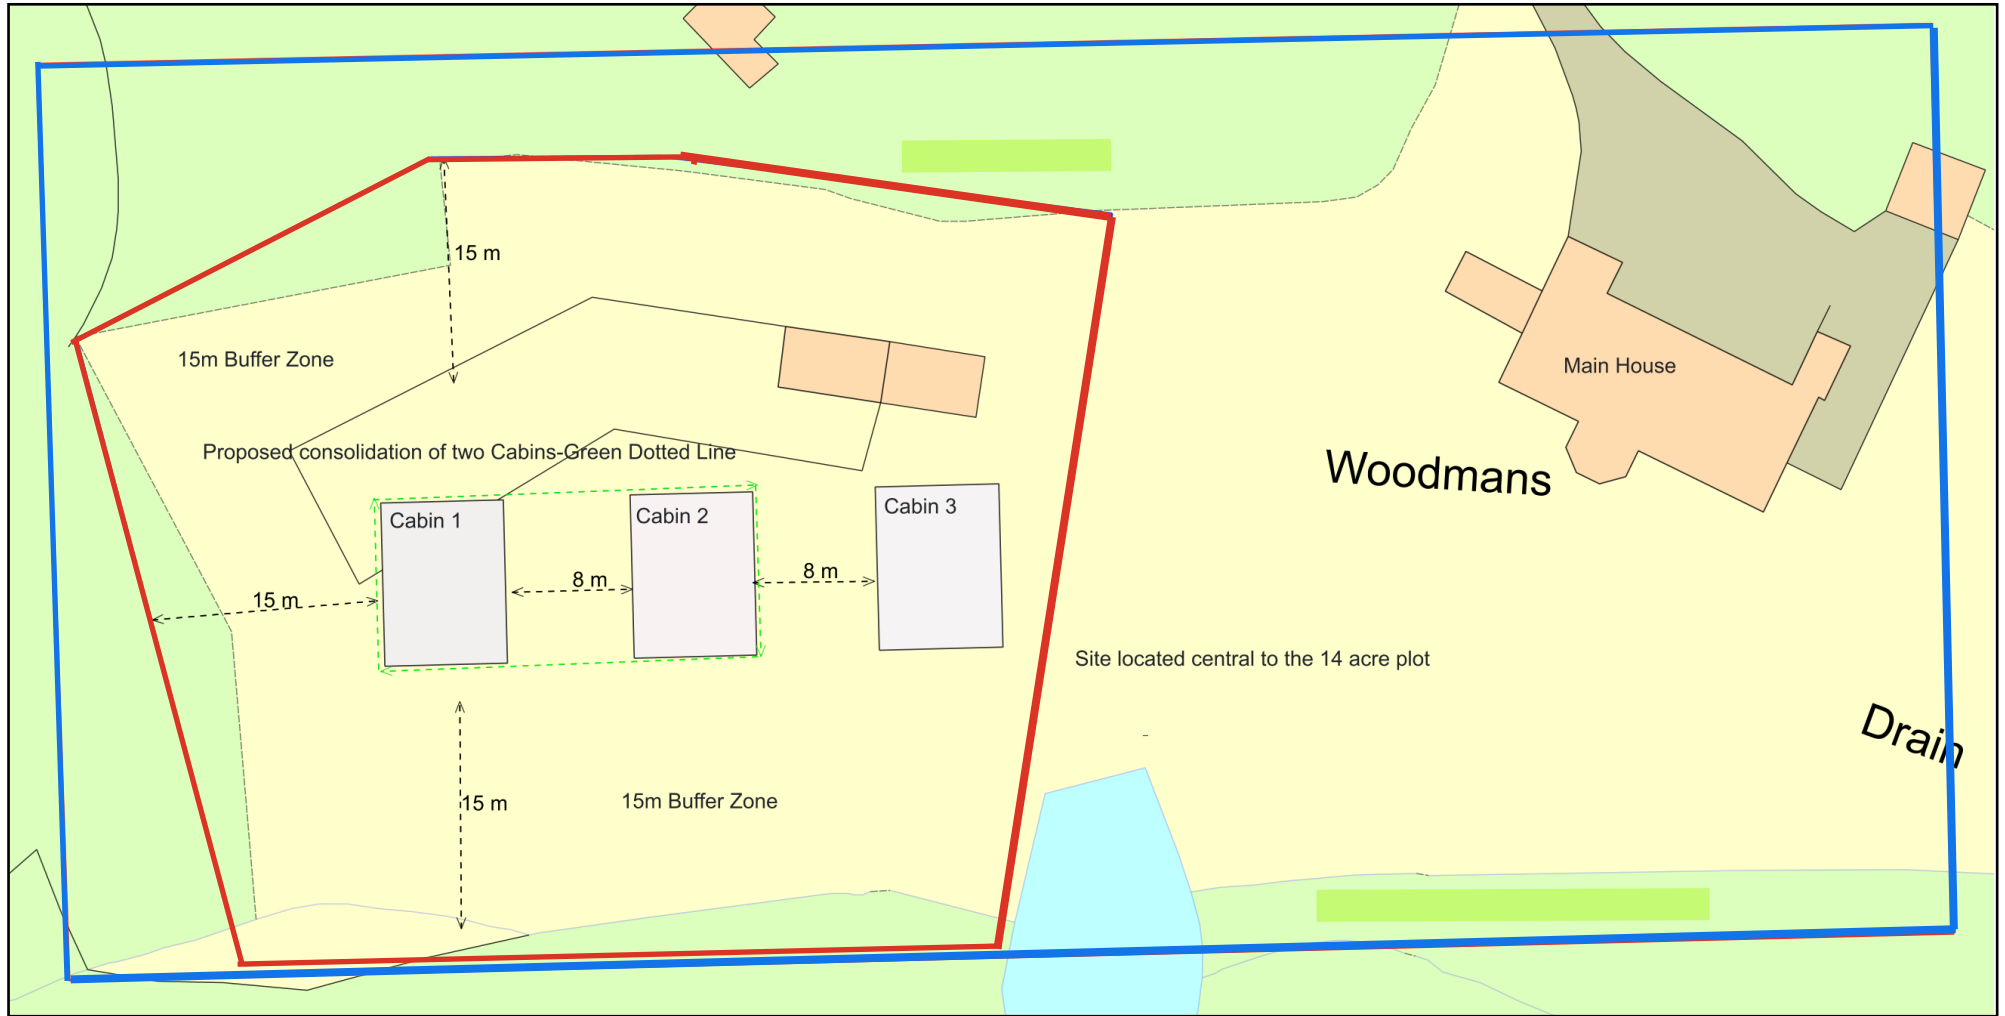

Plan Produced for: Consolidation of Cabin 1 & 2

Date Produced: 10 Feb 2026

Plan Reference Number: TQRQM26041140543648

Scale: 1:500 @ A4

© Crown copyright and database rights 2025 OS 100042766