


# Mulberry House - CIVOC3 - Plan View

(DWG 003)  
(A4)  
(Scale 1:200)

## Existing Plan

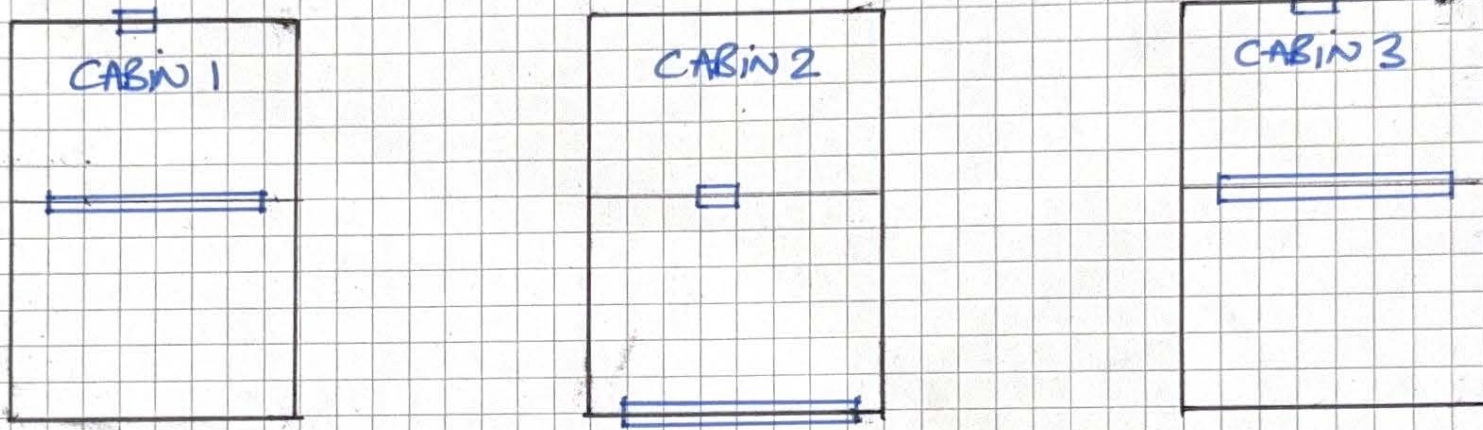

## Proposed Plan

