
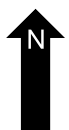
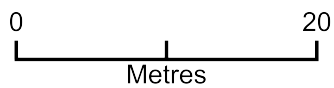


# 54 Ferndale Road Block Plan

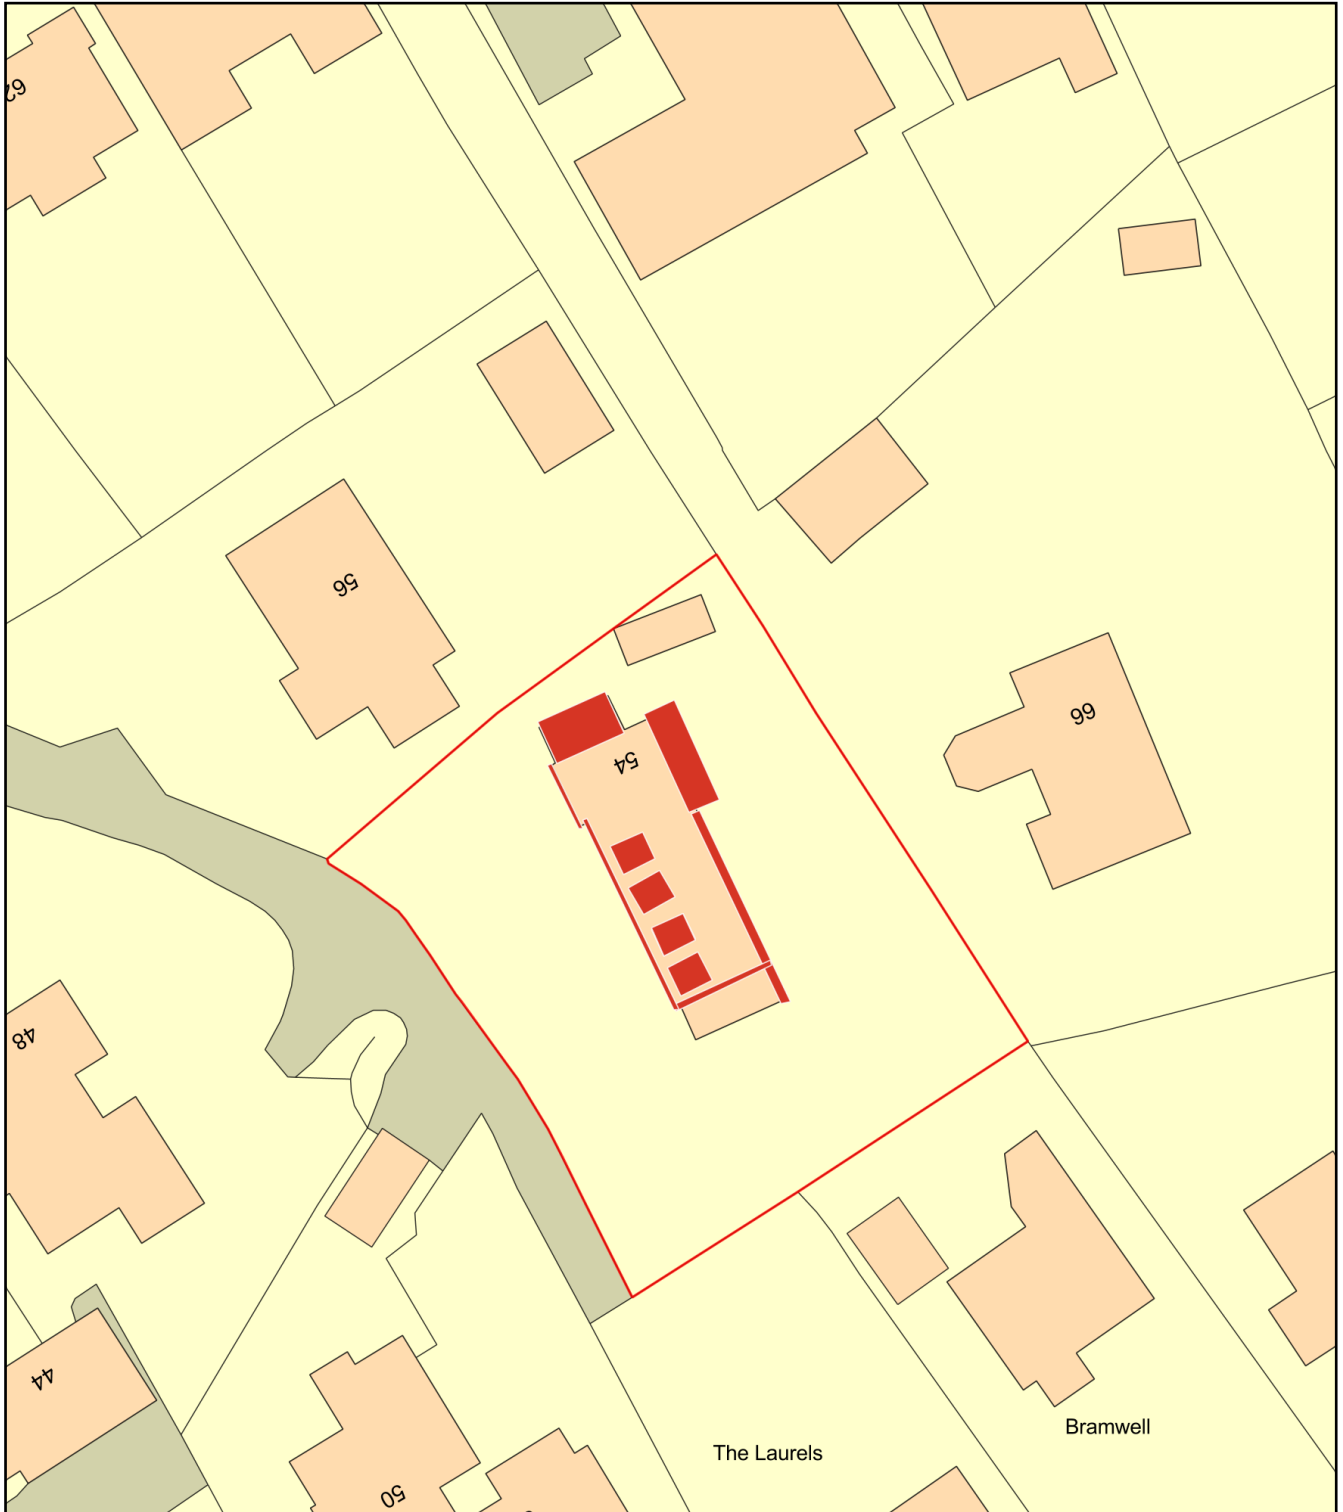

Plan Produced for: Sarah Breeze

Date Produced: 17 Feb 2026

Plan Reference Number: TQRQM26048150245228

Scale: 1:500 @ A4