



SECTION A-A

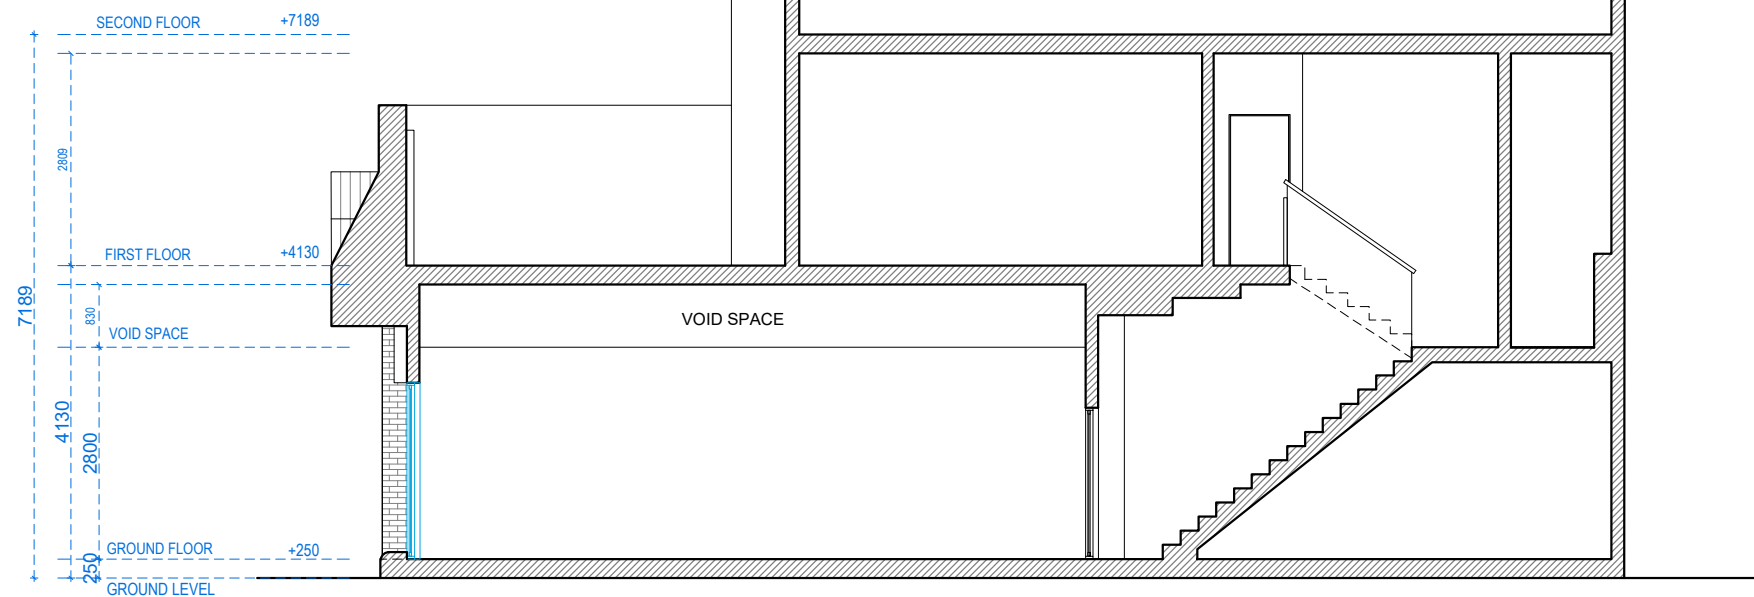

Address - Unit 4, Grosvenor Way, London E5 9ND
 Phone - 020 3781 8008
 E-mail - office@redwoodsprojects.co.uk
 Web - www.redwoodsprojects.co.uk

Any errors on Dimensions to be reported to the Architect prior to commencement of Works.
 Dimensions and areas are based on survey information.
 This drawing is copyright © Redwoods Projects.
 All dimensions to be checked on site Prior work.

REFERENCE:	2 SUSSEX RD, HAYWARDS HEATH RH16 4QP, UK	
TITLE:	EXISTING DRAWINGS SECTION	
PROJECT No	2260	DATE: 04-02-2025
SHEET No	E 06	

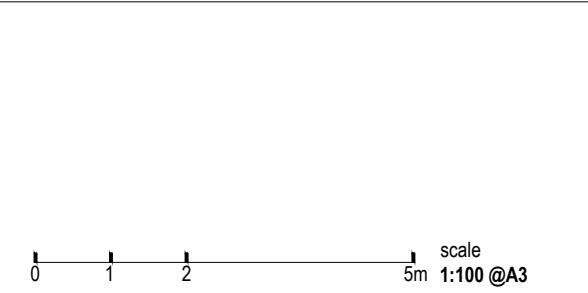

NOTES:	
DRAWN BY	RN
EDITED BY	