

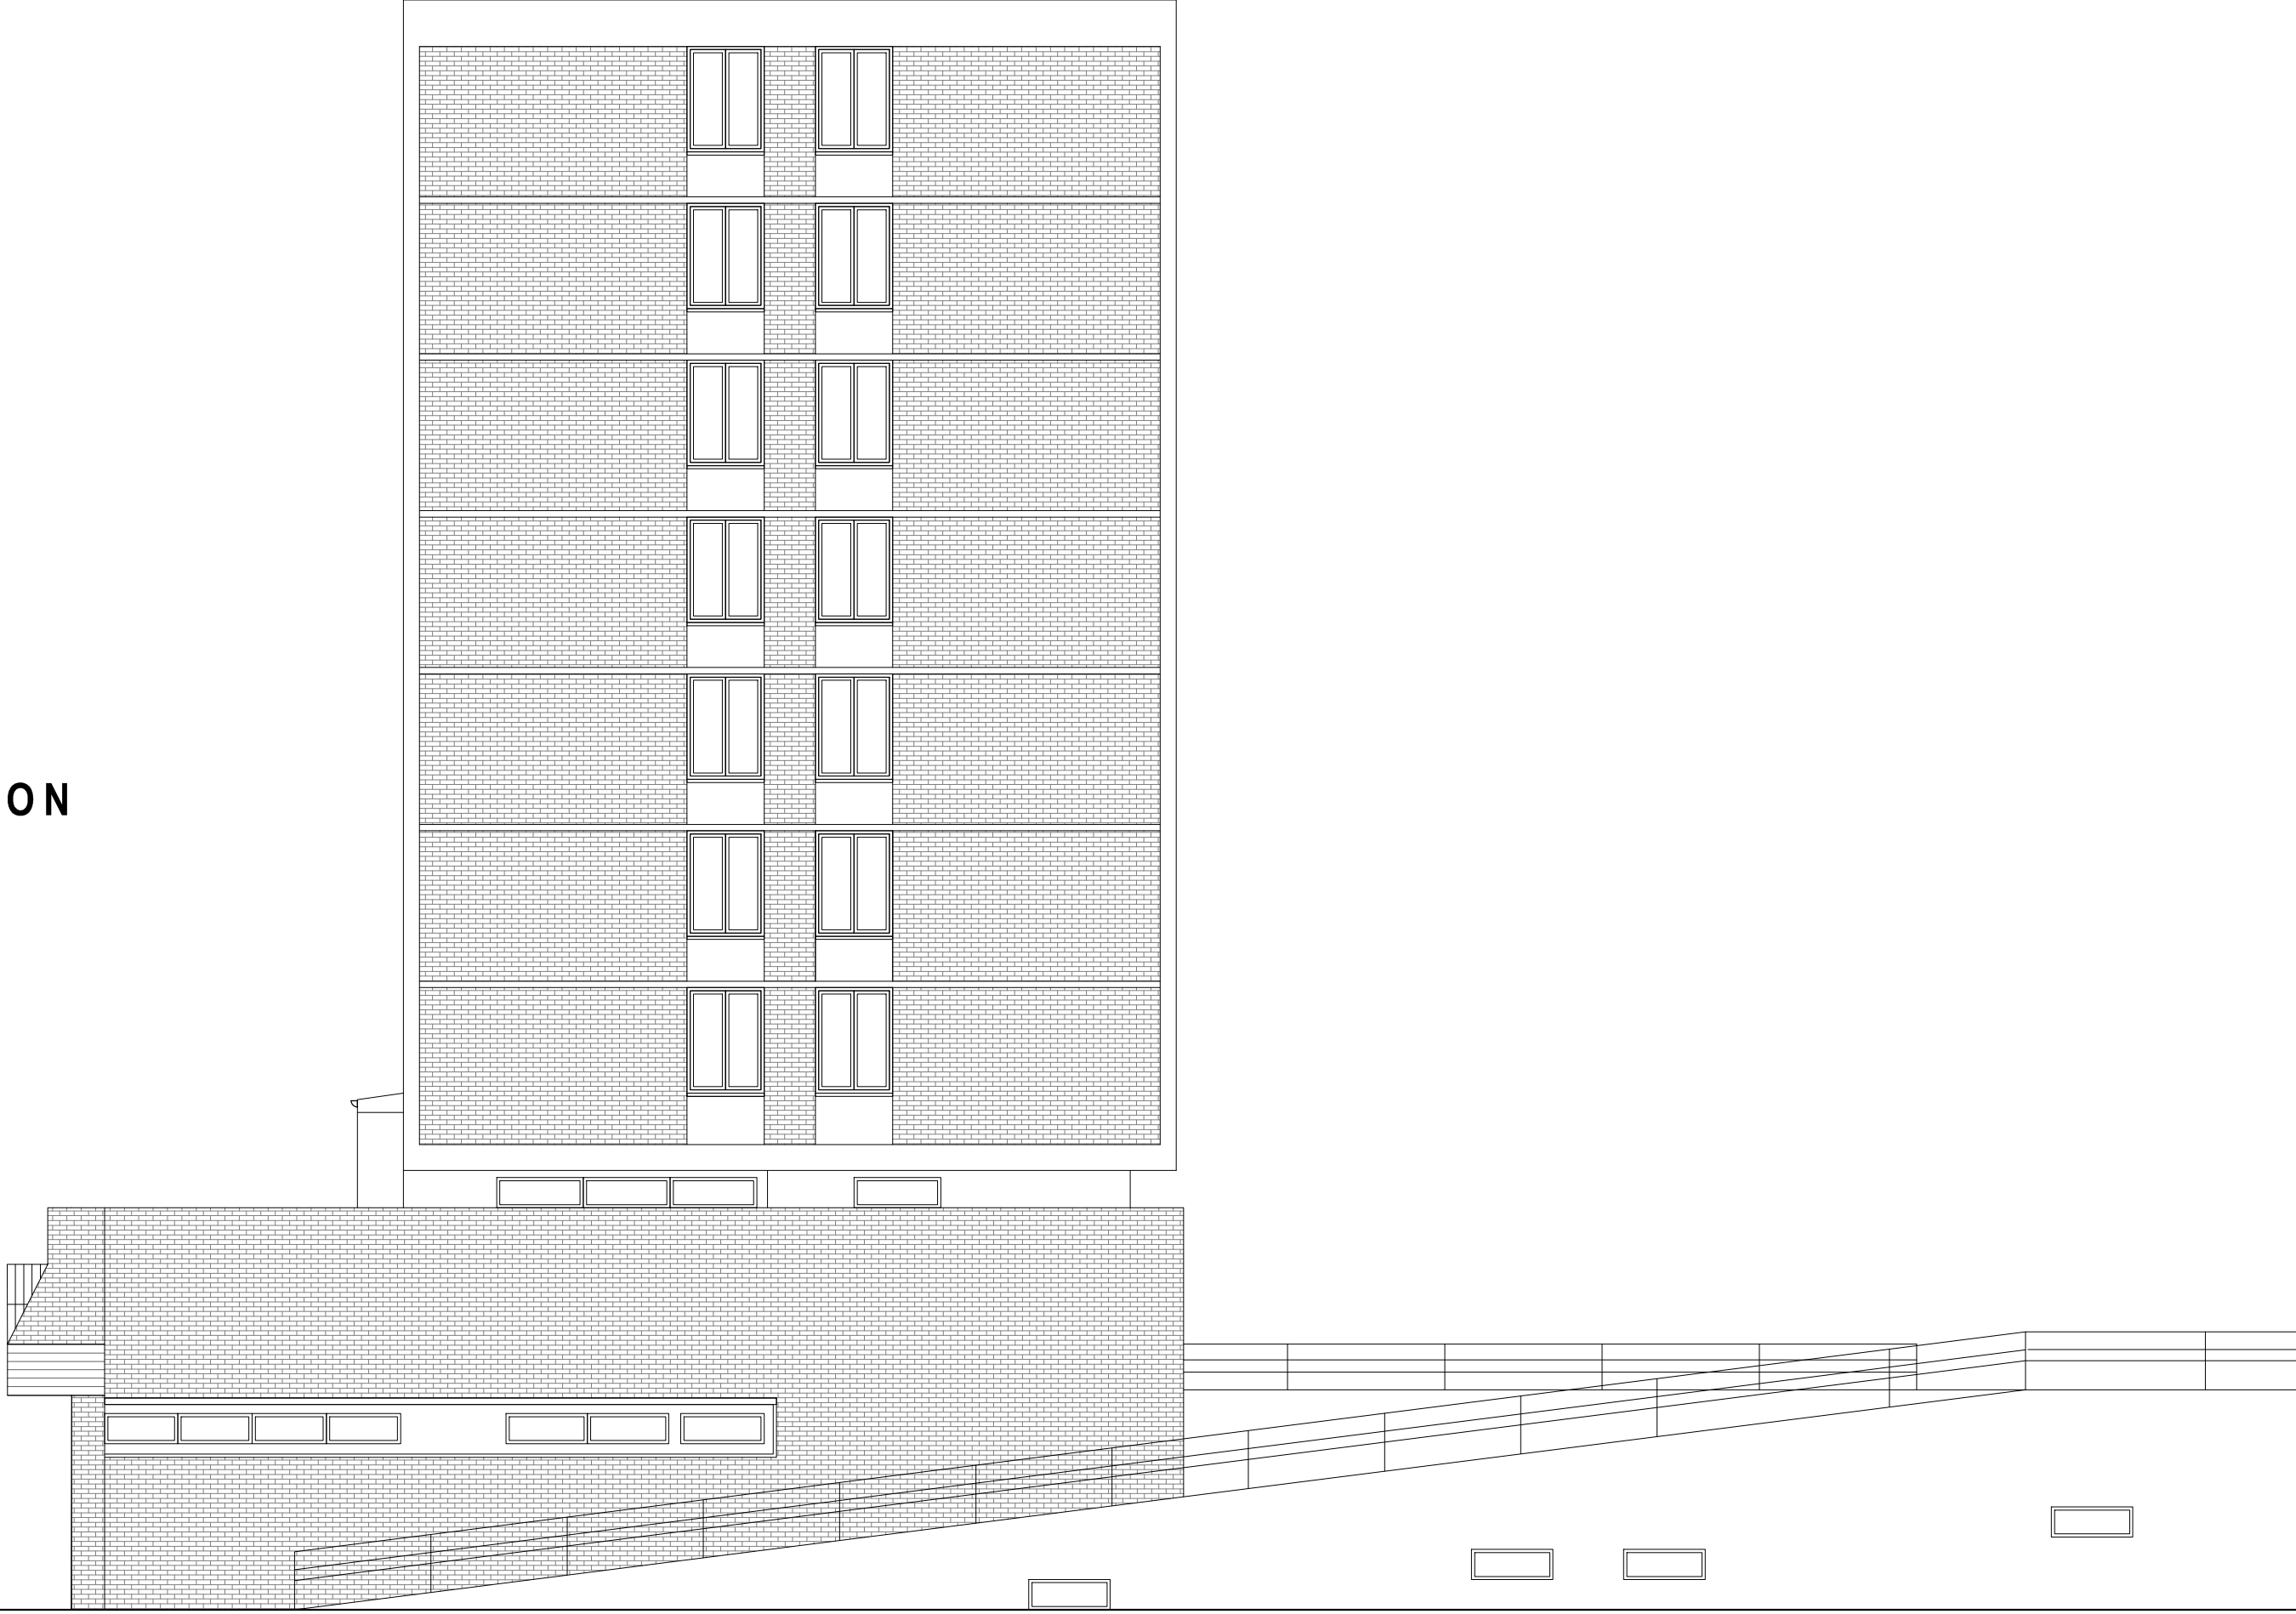


# SIDE ELEVATION

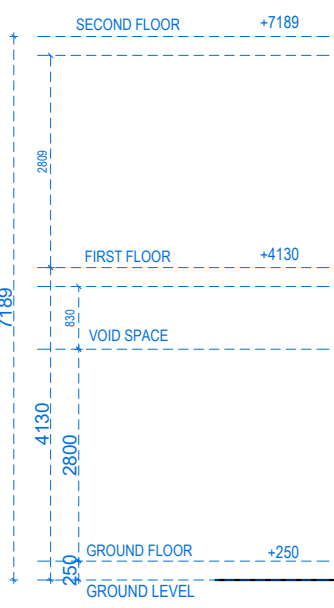

Address - Unit 4, Grosvenor Way, London E5 9ND  
 Phone - 020 3781 8008  
 E-mail - office@redwoodsprojects.co.uk  
 Web - www.redwoodsprojects.co.uk  
 Any errors on Dimensions to be reported to the Architect prior to commencement of Works.  
 Dimensions and areas are based on survey information.  
 This drawing is copyright © Redwoods Projects.  
 All dimensions to be checked on site Prior work.

REFERENCE:	2 SUSSEX RD, HAYWARDS HEATH RH16 4QP, UK	
TITLE:	PROPOSED DRAWINGS ELEVATION	
PROJECT No	2260	DATE: 04-02-2025
SHEET No	<b>P 05</b>	

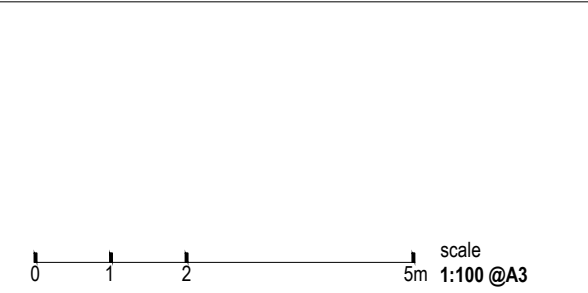

NOTES:	
DRAWN BY RN	EDITED BY