


Existing Barn- Great Thorndean Barn, Slough Green Lane, Warninglid, RH17 5SL

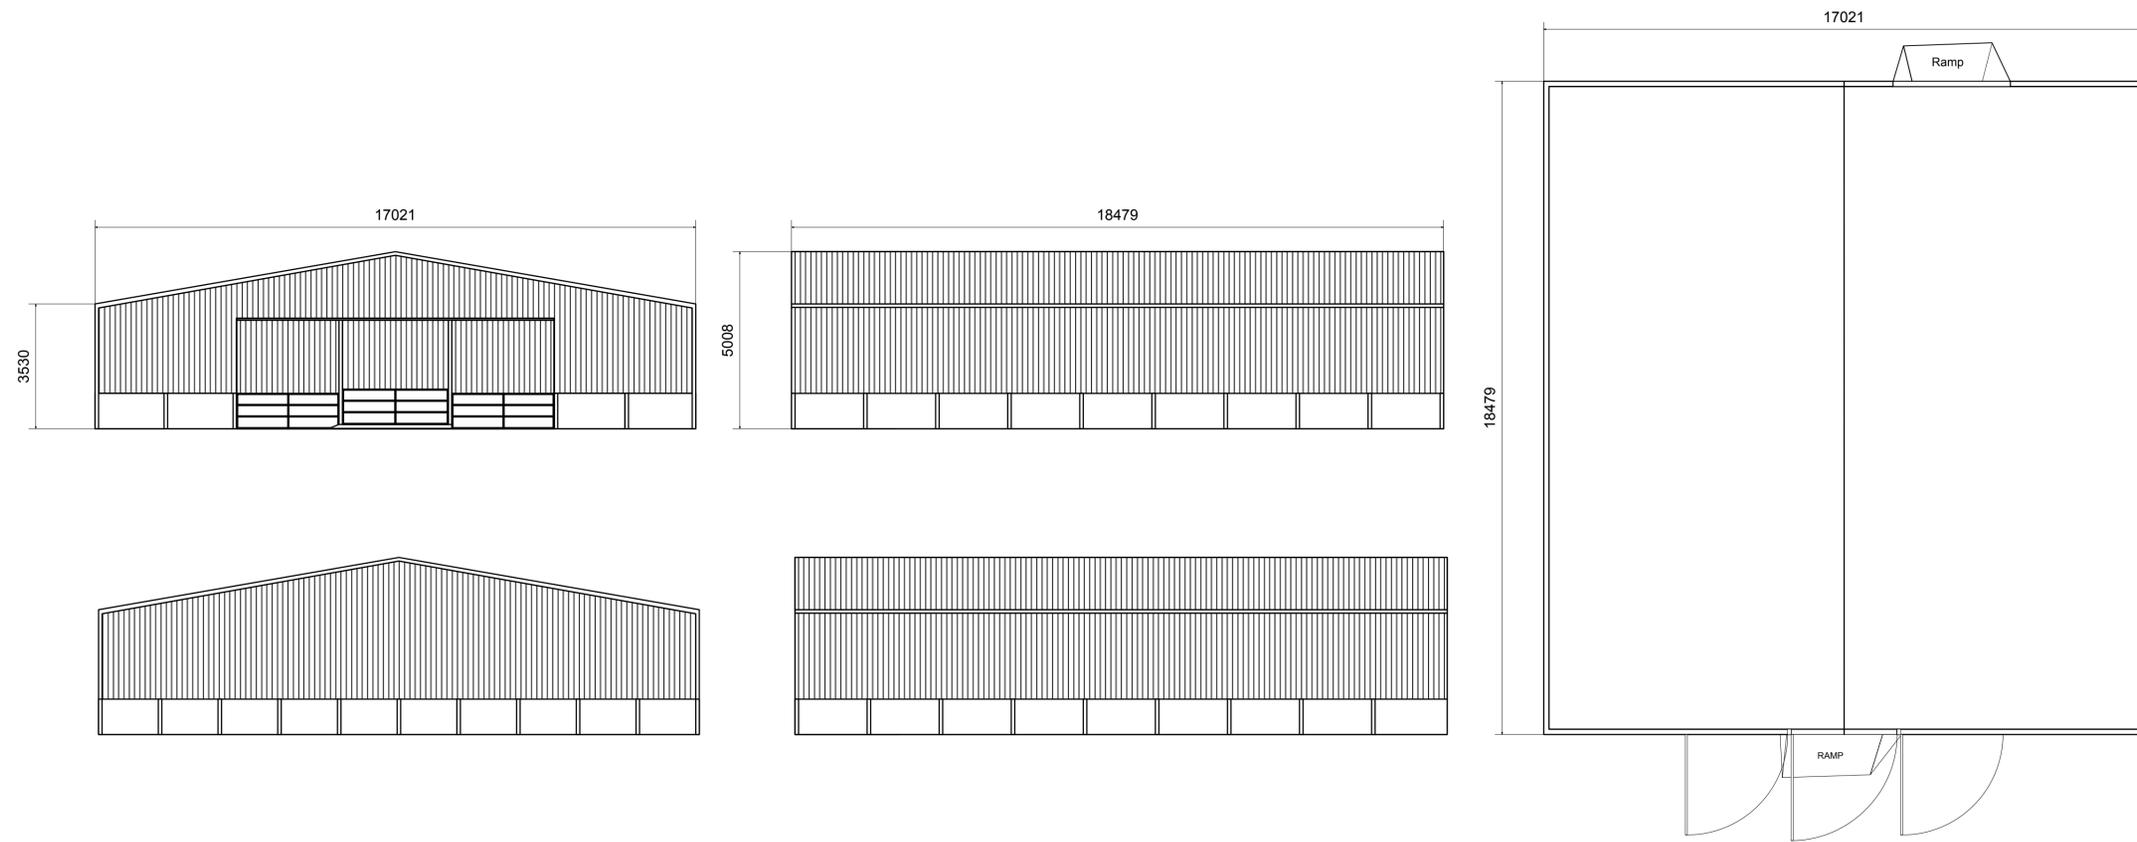

1 Existing Barn
Scale: 1:100

