


Notes:

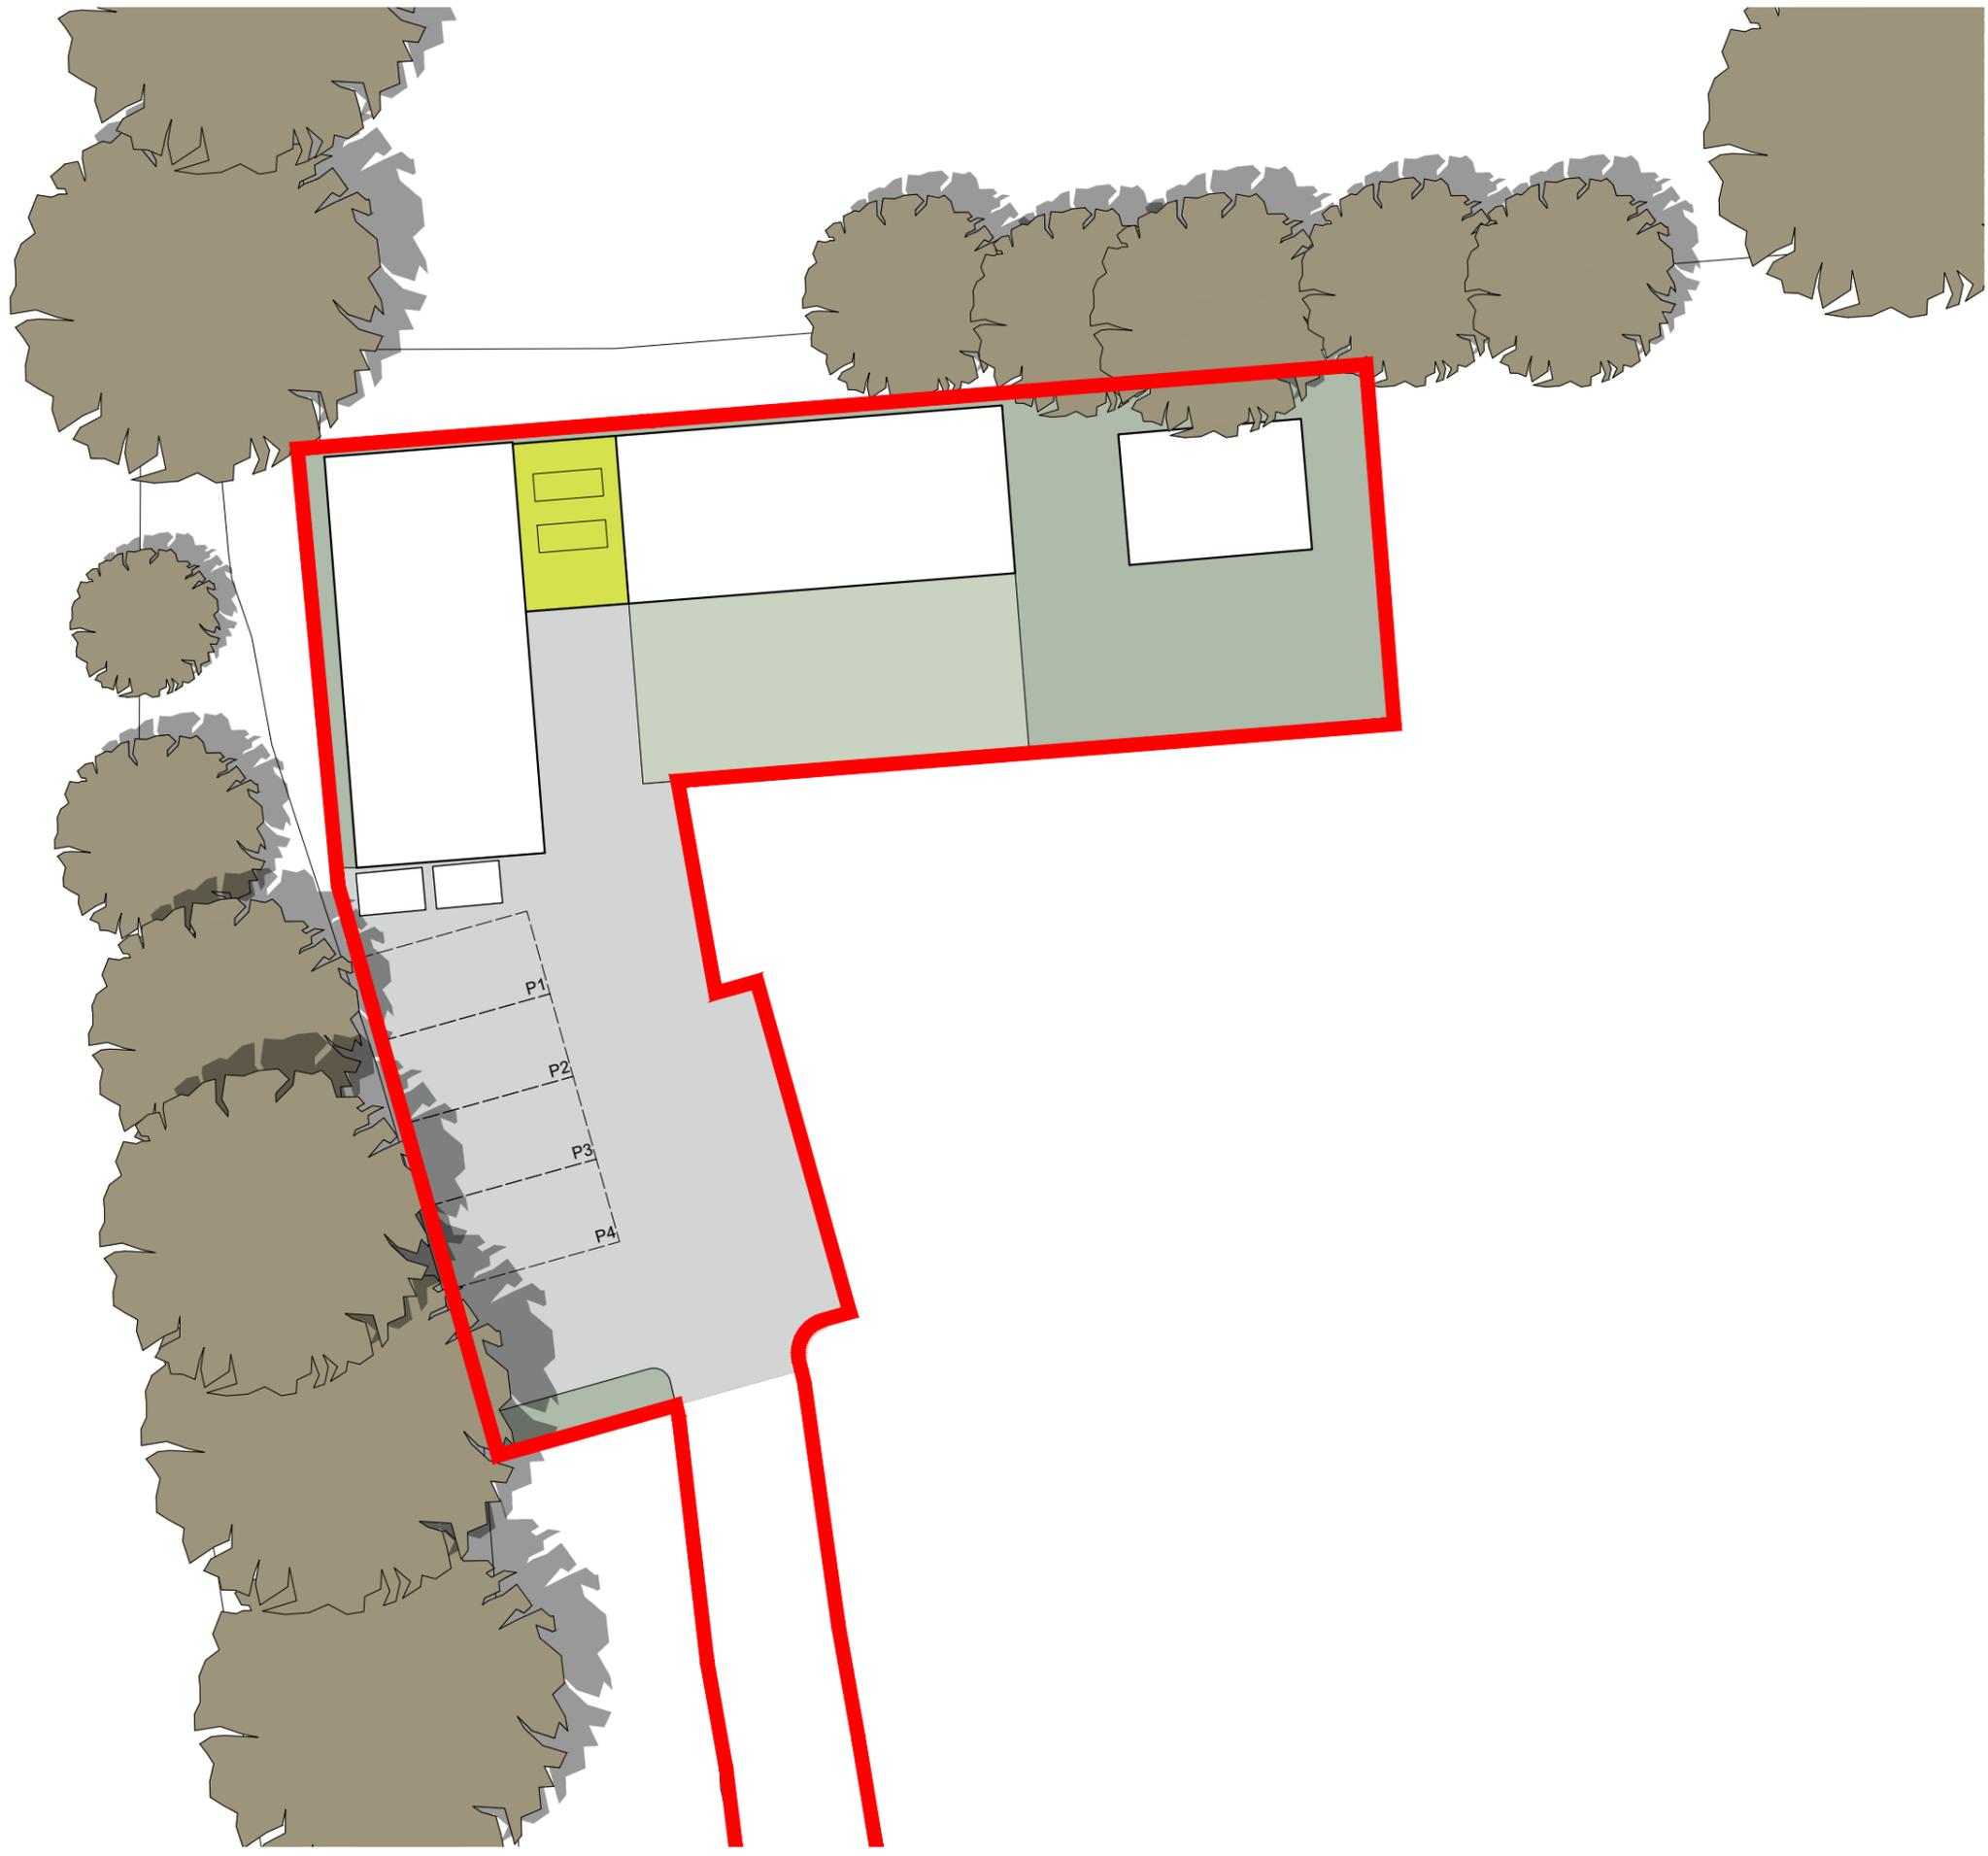

Key:

- █ Planning Boundary (523 m²)
- Proposed Porch

Issued for Review and Comment

Revision:	Rev By:	Checked By:
A. 27.01.2026	RB	JP
B. 05.02.2026	RB	JP



01892 831 600
www.bloomfieldsltd.co.uk
drawing@bloomfieldsltd.co.uk

Client:
Ellis-Lawson

Project:
Proposed Porch

Site Address:
Building at Southbrooks
Danworth Lane
Hassocks BN6 9LW

Scale: 1:200 @ A3
Drawn By: RB

Date: 27.01.2026
Checked By: JP

Drawing Title:
Proposed Block Plan

St: | Job No: | Drawing No: | Rev:

/ .3516.030.B

