




01/LP - LOCATION PLAN

OSGB Maps purchased from www.streetwise.net
© Crown Copyright and database rights 2019 OS 100047474

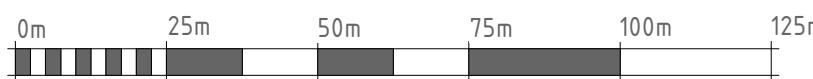

VISUAL SCALE 1:1250 @ A3

PROJECT NO.
830

PROJECT ADDRESS:

HEET NO: REV:
830 / 01

SCALE:

DRAWING TITLE:
LOCATION PLANS
DATE:

FEB 2025