


02/EBP - EXISTING BLOCK PLAN

1: 500

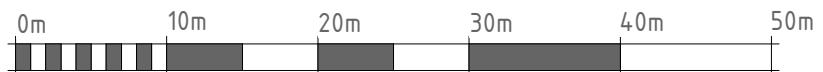

VISUAL SCALE 1:500 @ A3

OSGB Maps purchased from www.streetwise.net
© Crown Copyright and database rights 2019 OS 100047474



02/PBP - PROPOSED BLOCK PLAN

1: 500

PROJECT NO.
830

PROJECT ADDRESS:

22 St Wilfrids Road Burgess Hill, RH15 8BD

SHEET NO: REV:
830/02

SCALE:

DRAWING TITLE:
BLOCK PLANS
DATE:
FEB 2025