




NOTE:
All measurements to be checked on site.
This drawing is prepared for planning purposes only.

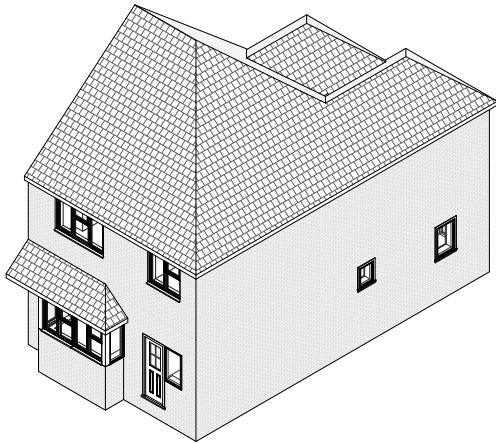


08/503 - EXISTING ROOF

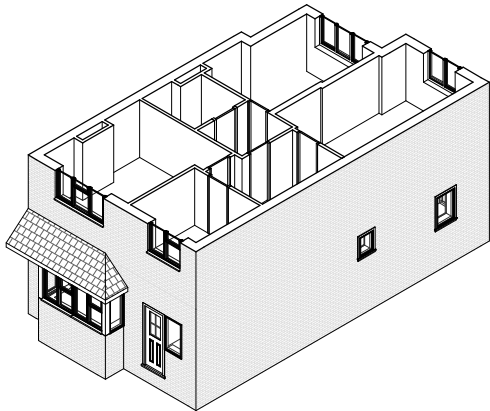

08/502 - EXISTING FIRST

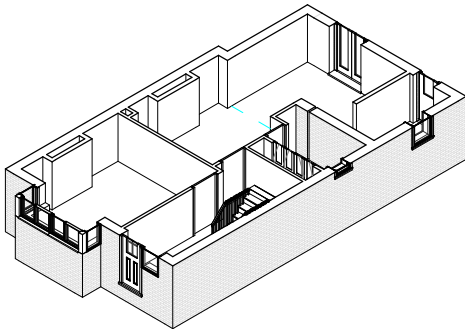

08/501 - EXISTING GROUND

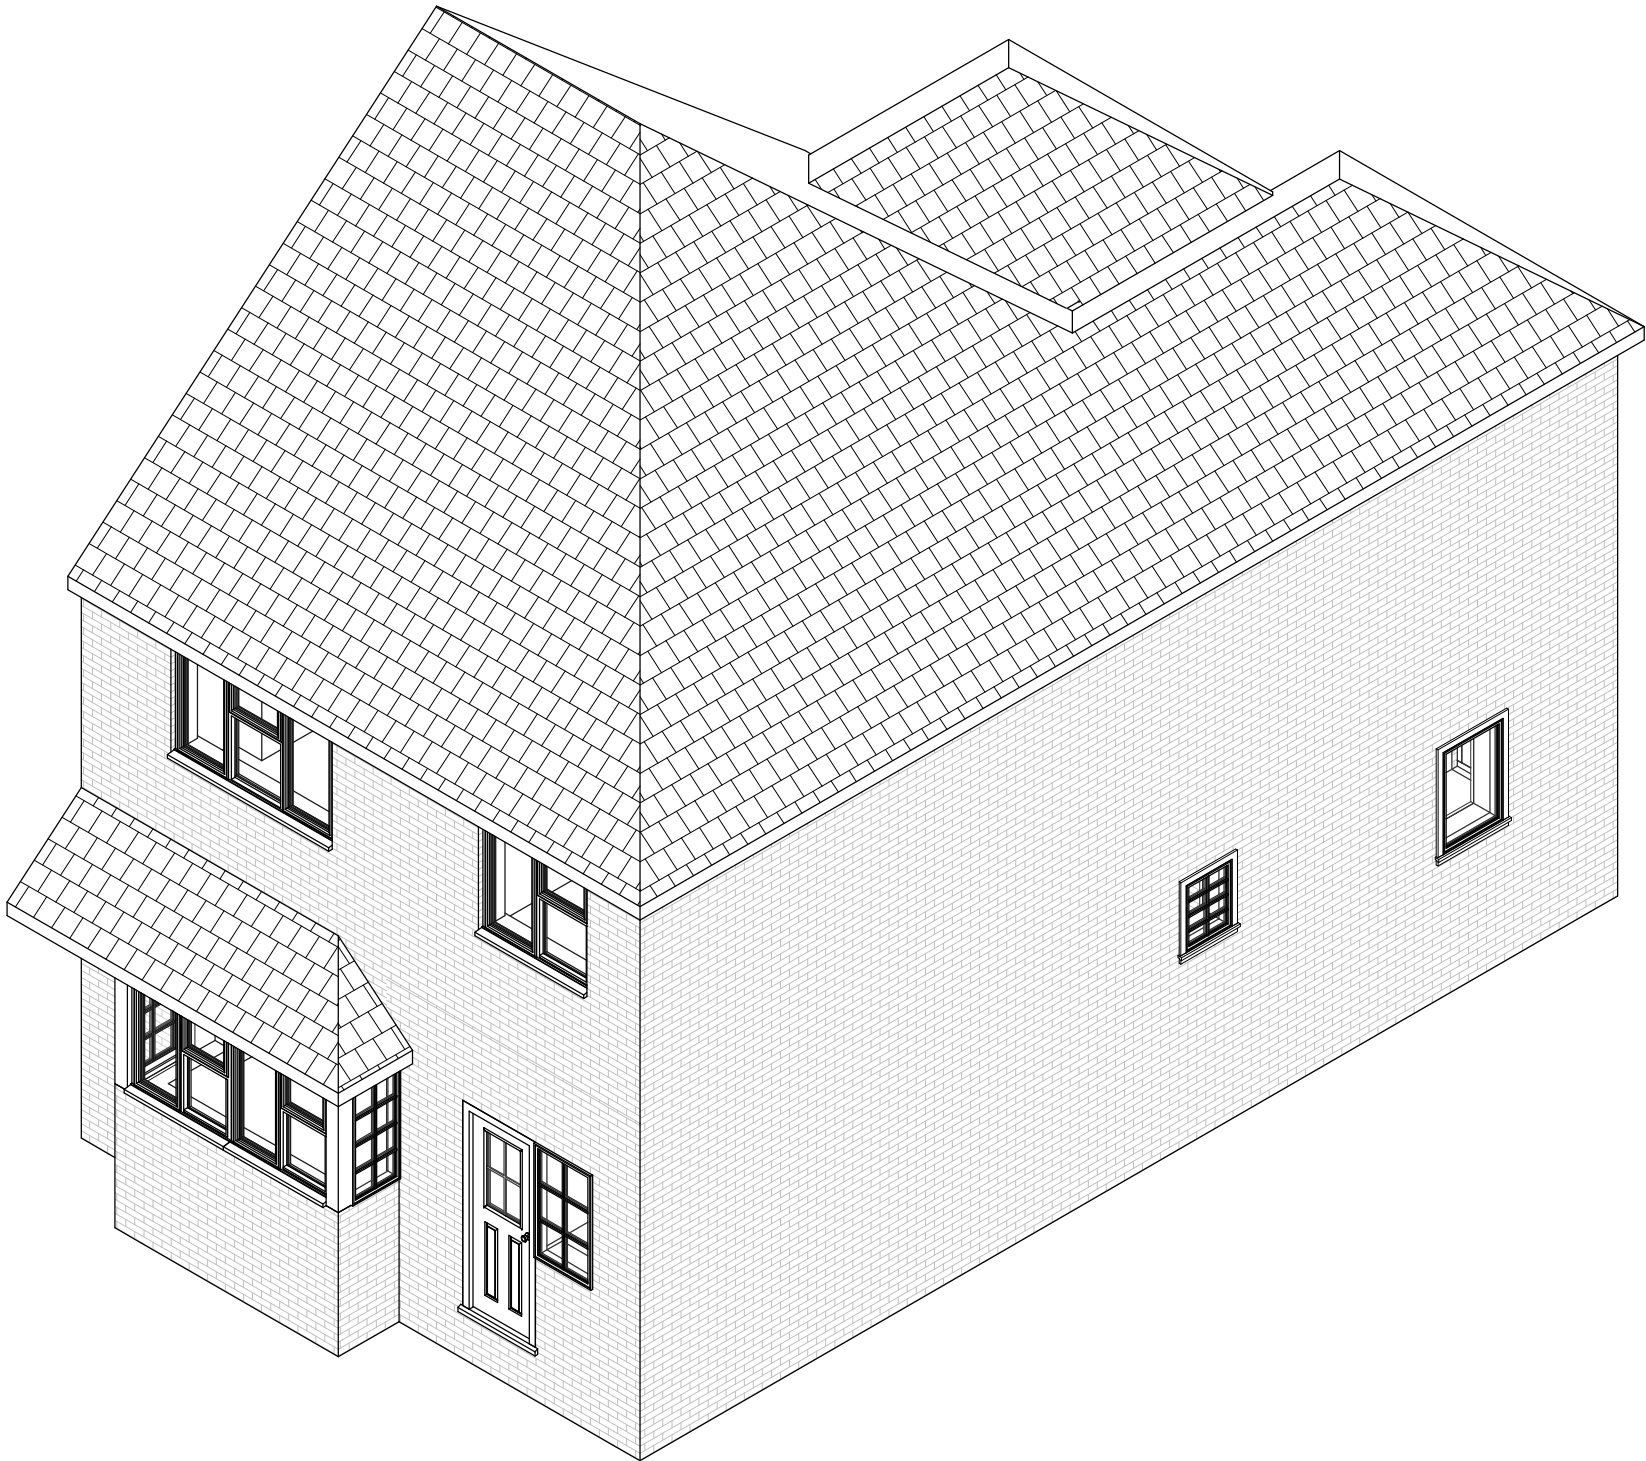

08/500 - EXISTING EXTERNAL

PROJECT NO.
830

PROJECT ADDRESS:
22 St Wilfreds Road Burgess Hill, RH15 8BD

SHEET NO: REV:
830/ 08

SCALE:

DRAWING TITLE:
VISUALISATIONS

DATE:
FEB 2025