




09/904 - PROPOSED ROOF

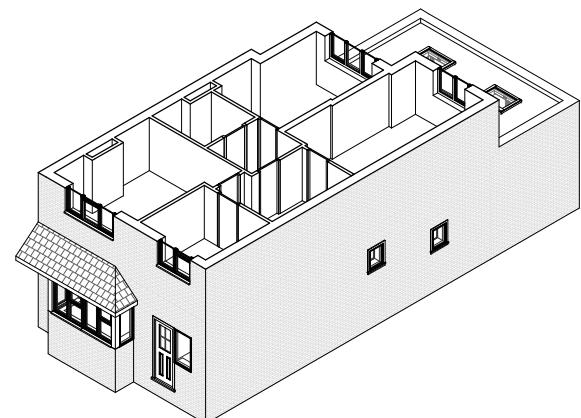

09/902 - PROPOSED FIRST

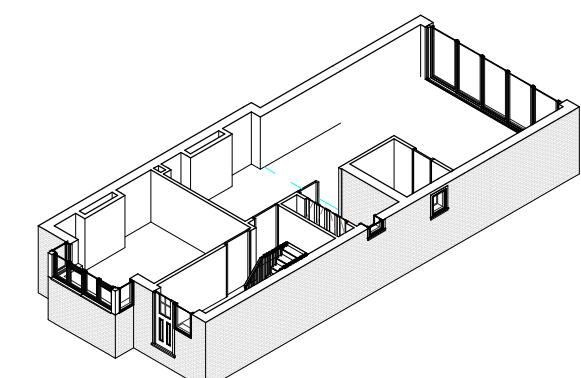

09/901 - PROPOSED GROUND

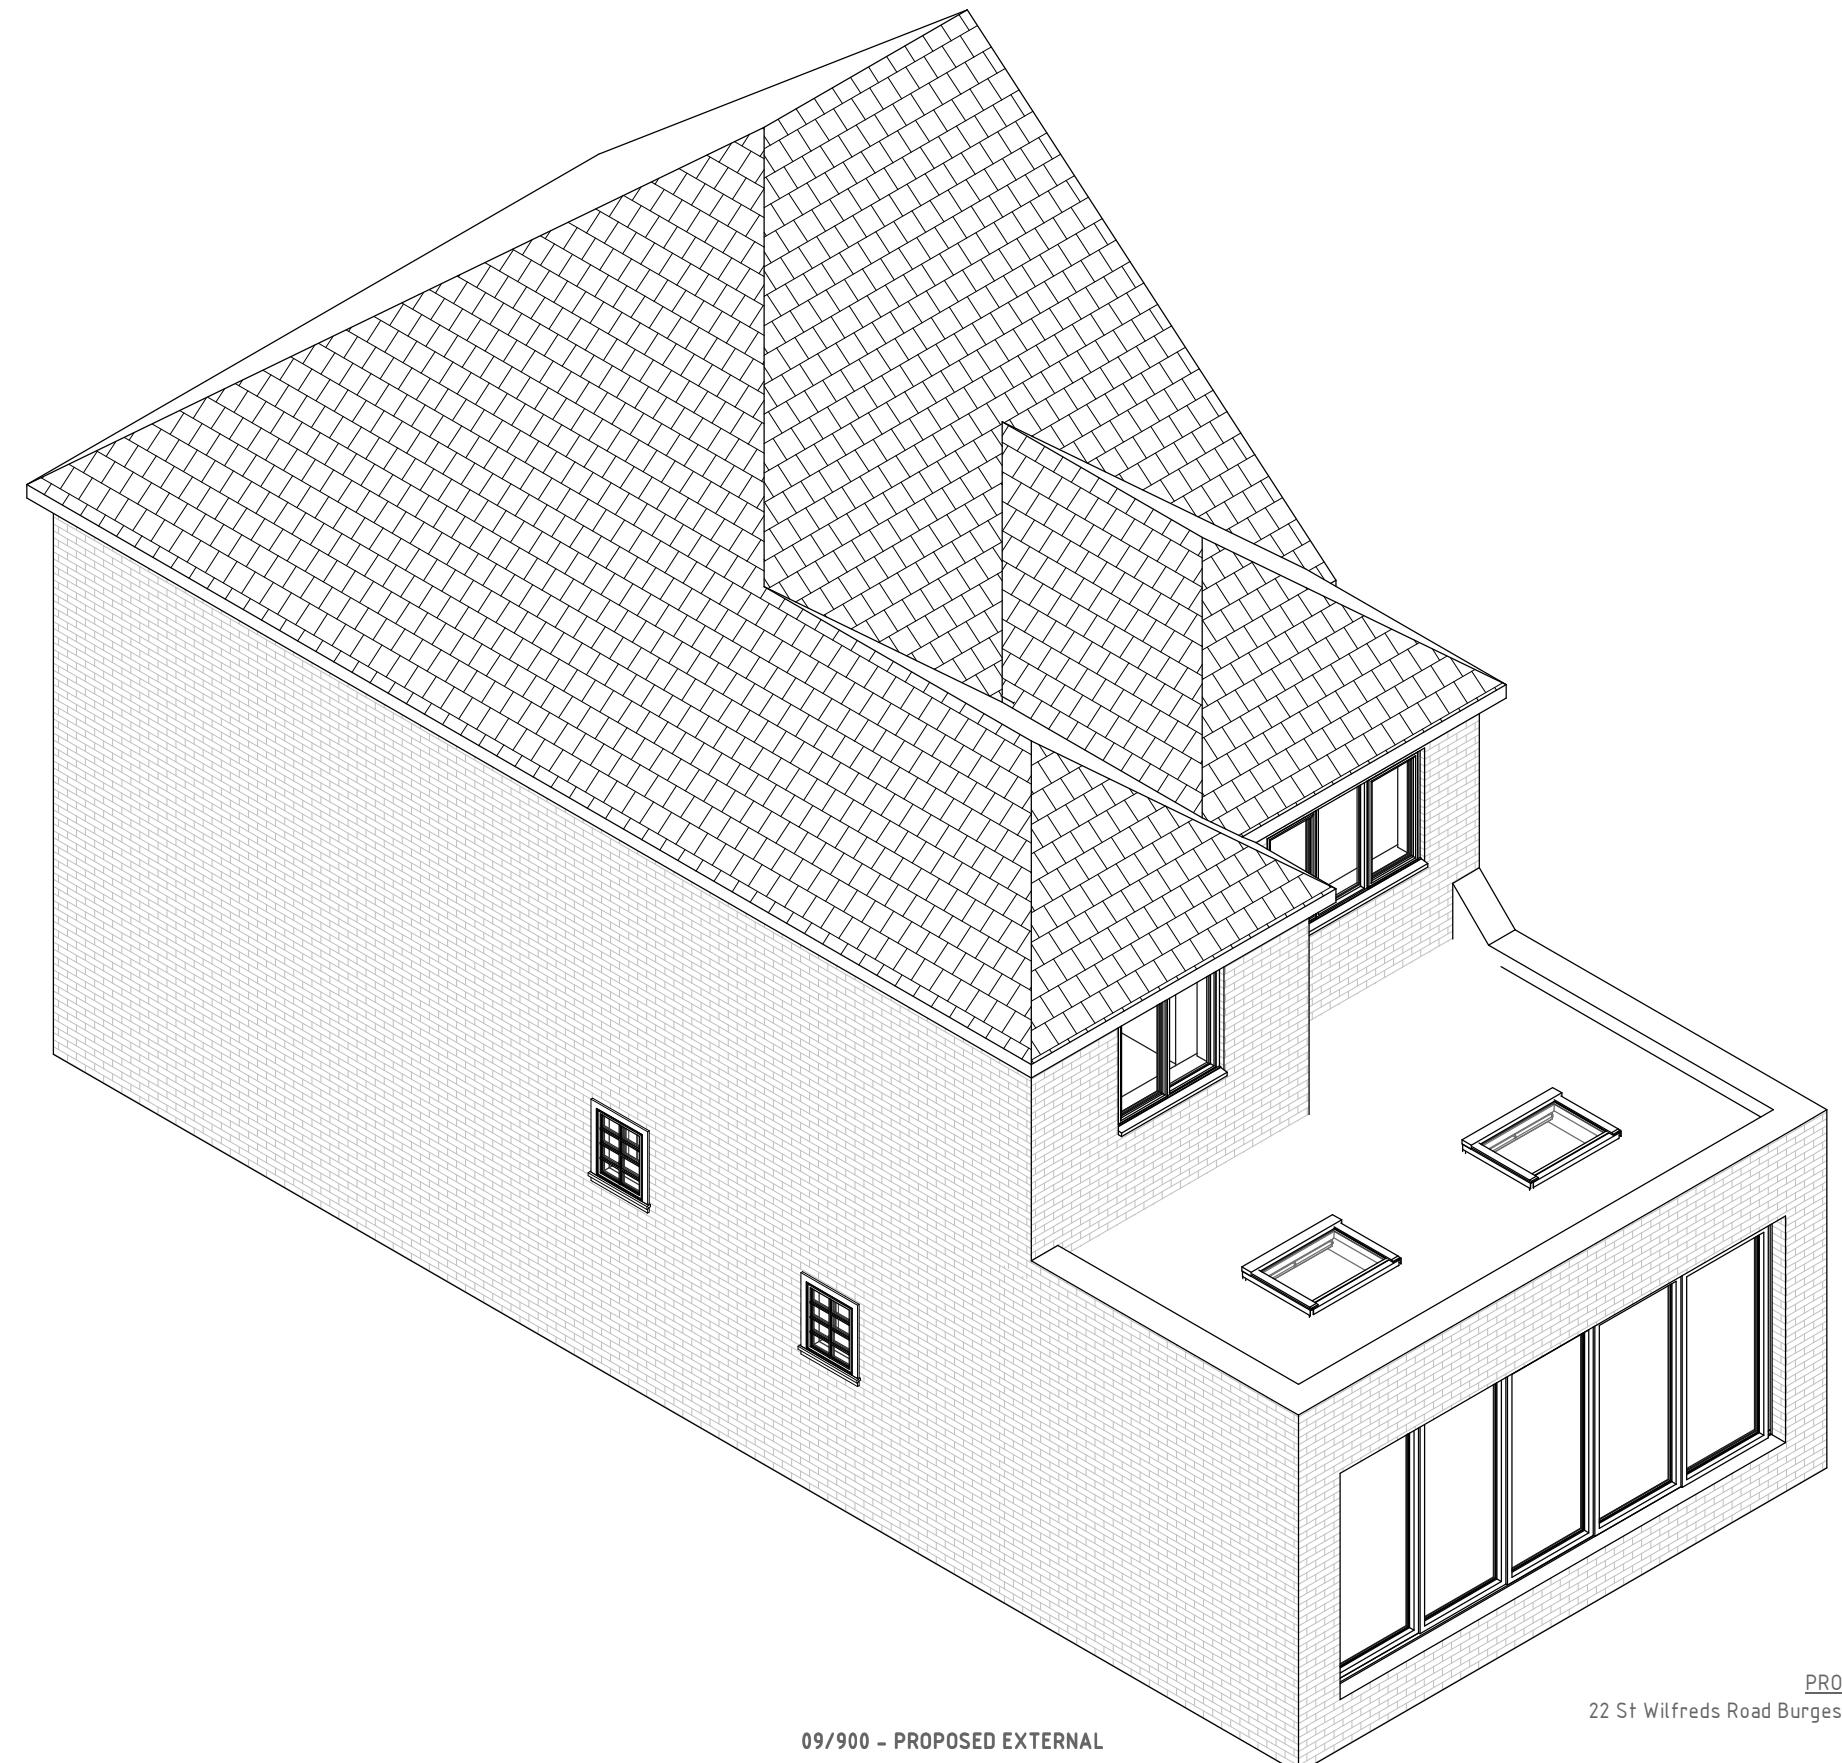

09/900 - PROPOSED EXTERNAL

PROJECT NO.
830

PROJECT ADDRESS:

22 St Wilfreds Road Burgess Hill, RH15 8BD

SHEET NO: REV:
830/09

SCALE:

DRAWING TITLE:

VISUALISATIONS

DATE:

FEB 2025