


Location Plan

Site Address: Danworth Farm, Cuckfield Road, Hurstpierpoint, BN6 9GL

Date Produced: 25-Mar-2025

Scale: 1:1250 @A3

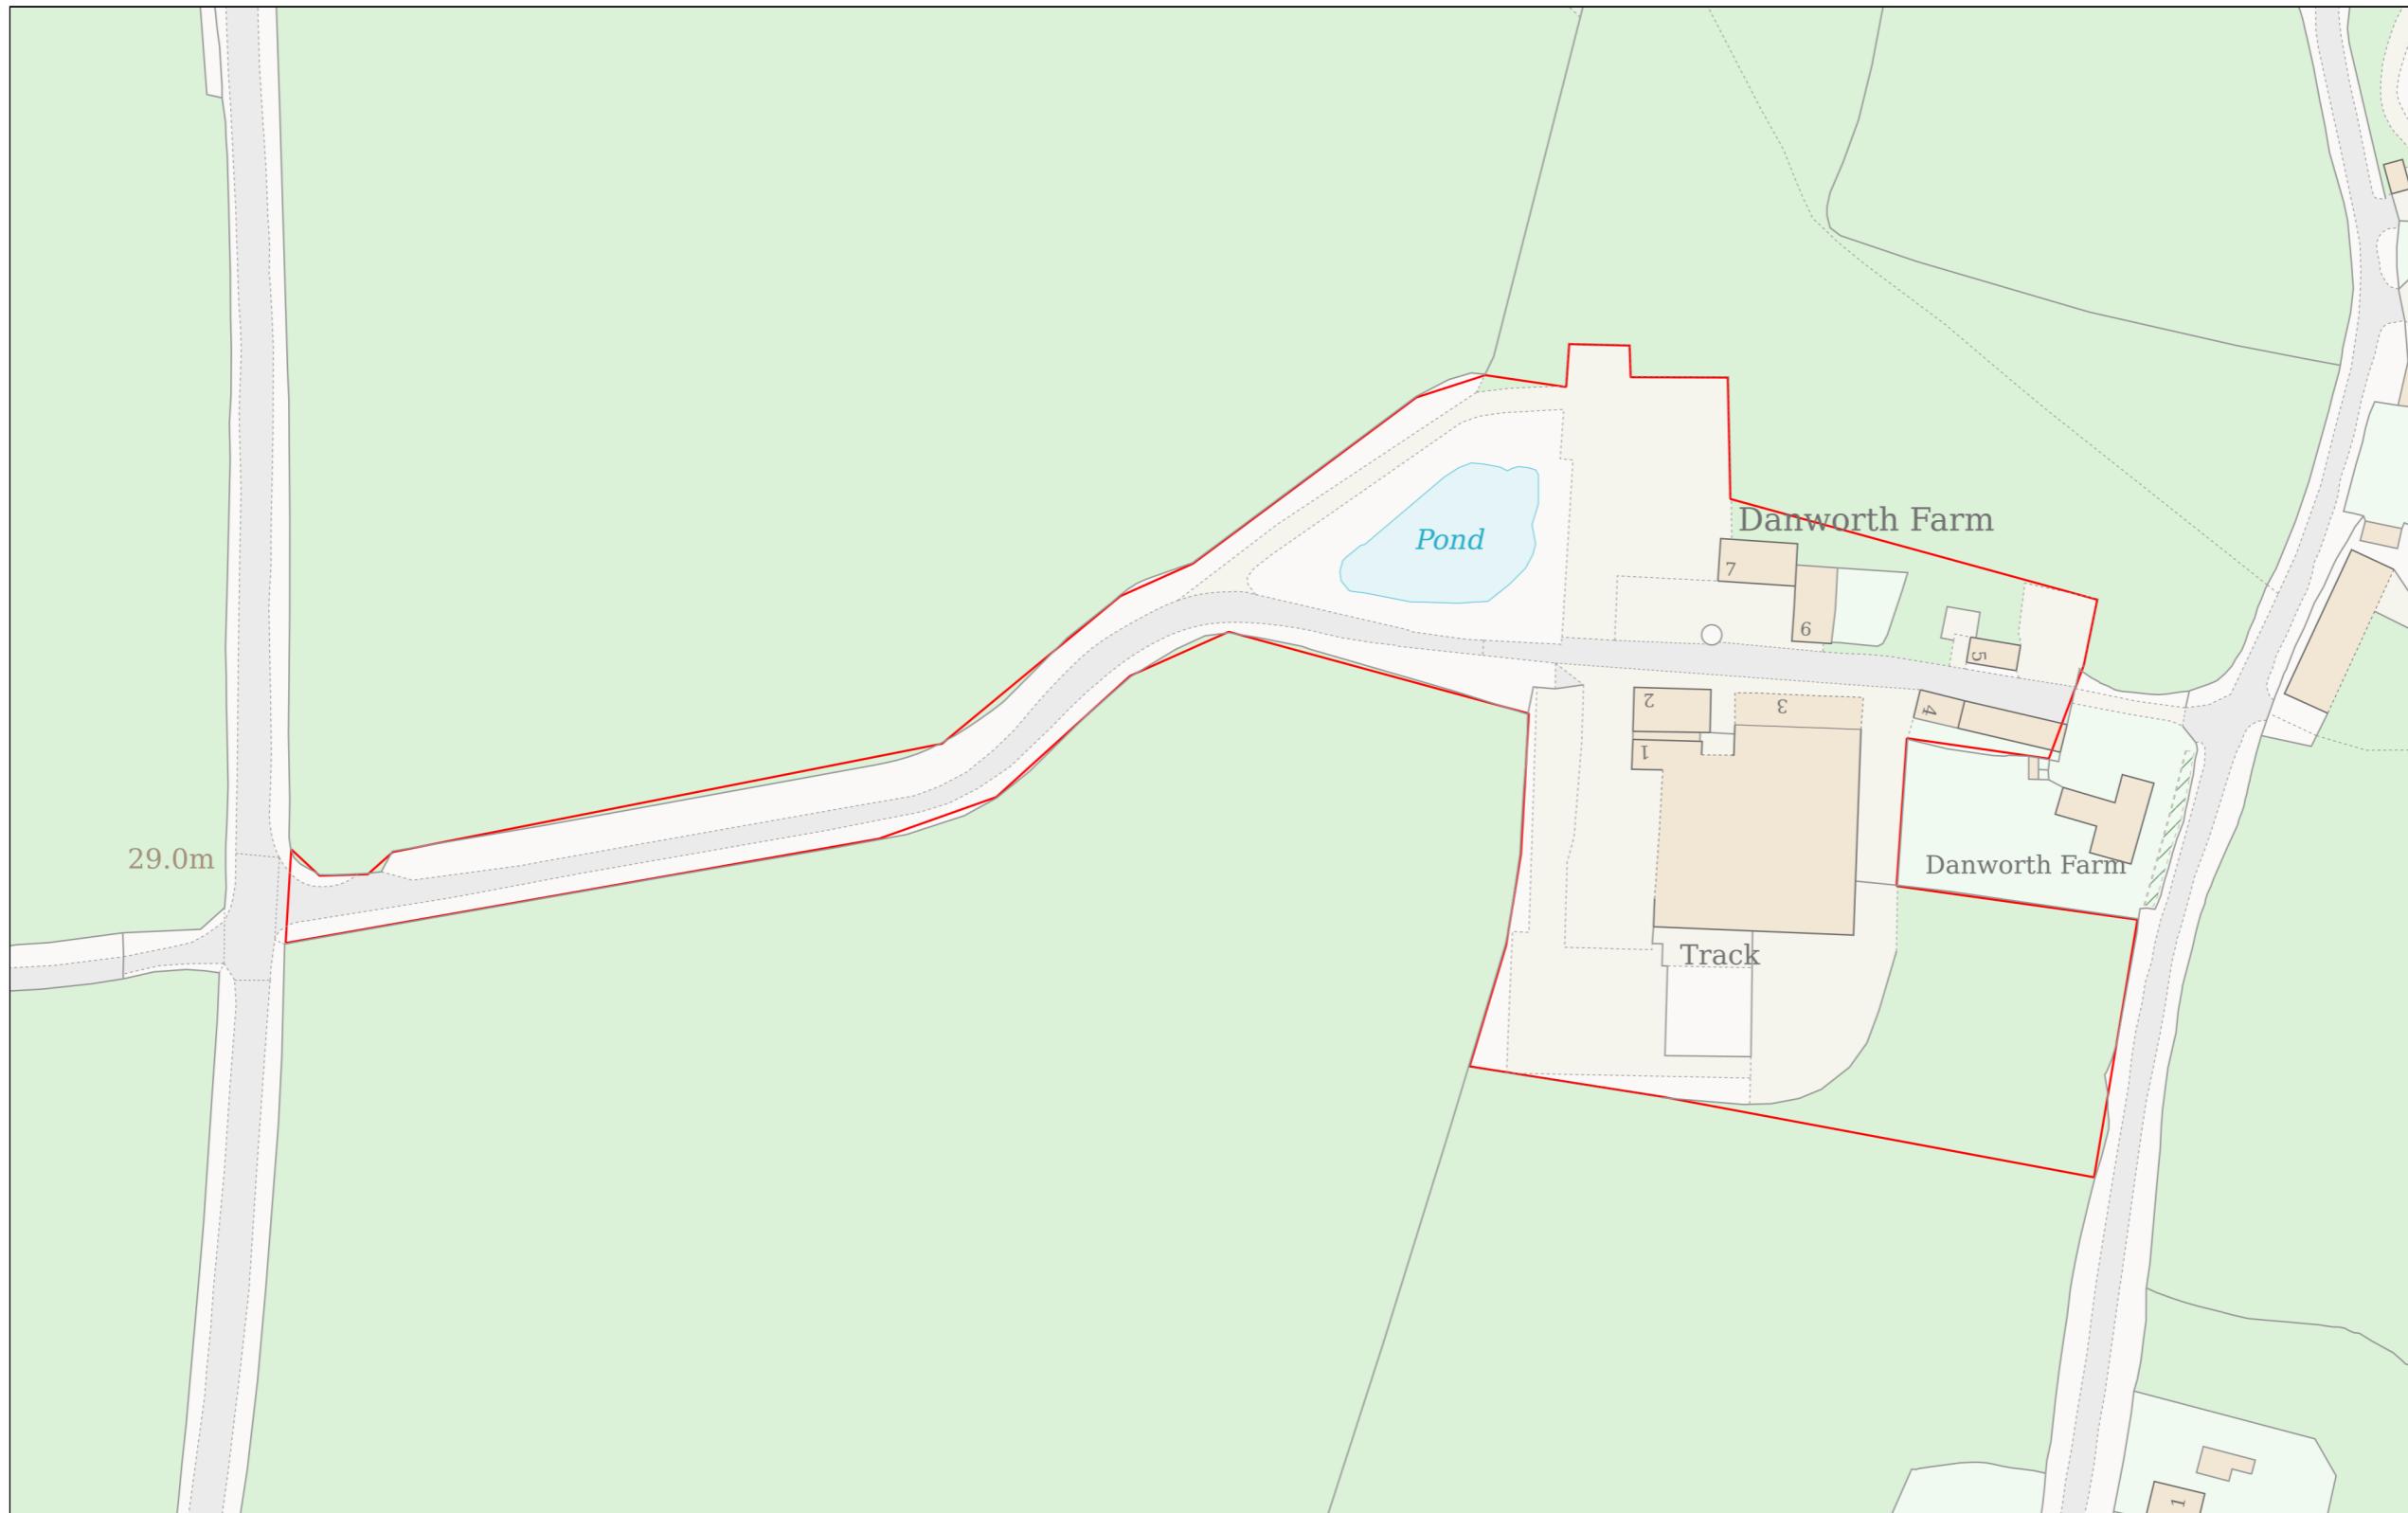

Planning Portal Reference: PP-13866905v1

0 50
Metres