


Windows	
GW01	Living Room
GW02	Porch
GW03	WC
GW04	Kitchen
GW05	Dining Room
GW06	Dining Room
GW07	Living Room
GW08	Dining Room

<u>Doors</u>		
GD01	Living Room	Original
GD02	Porch	Original
GD03	WC	Original
GD04	Kitchen/Dining Room	Original
GD05	Dining Room/Living Room	Original
GD06	Dining Room	Good condition, no glazing bead
	Radiator	



Radiator Not historic - modern panel radiator

<u>Dining Room</u>	
Floor	Vacuum tiles
Wall	Lime plaster
Skirting board	None present
Door frame/architrave	Original
Cornice	Not historic
Ceiling	Lath and plaster (needing repairs in areas)

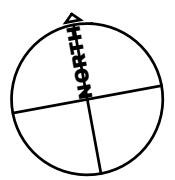

ground floor plan

A horizontal scale bar with markings at 0m, 1, 2, 3, 4, and 5m. The 0m mark includes a metric scale with millimeter subdivisions. The 5m mark is labeled '5m'.

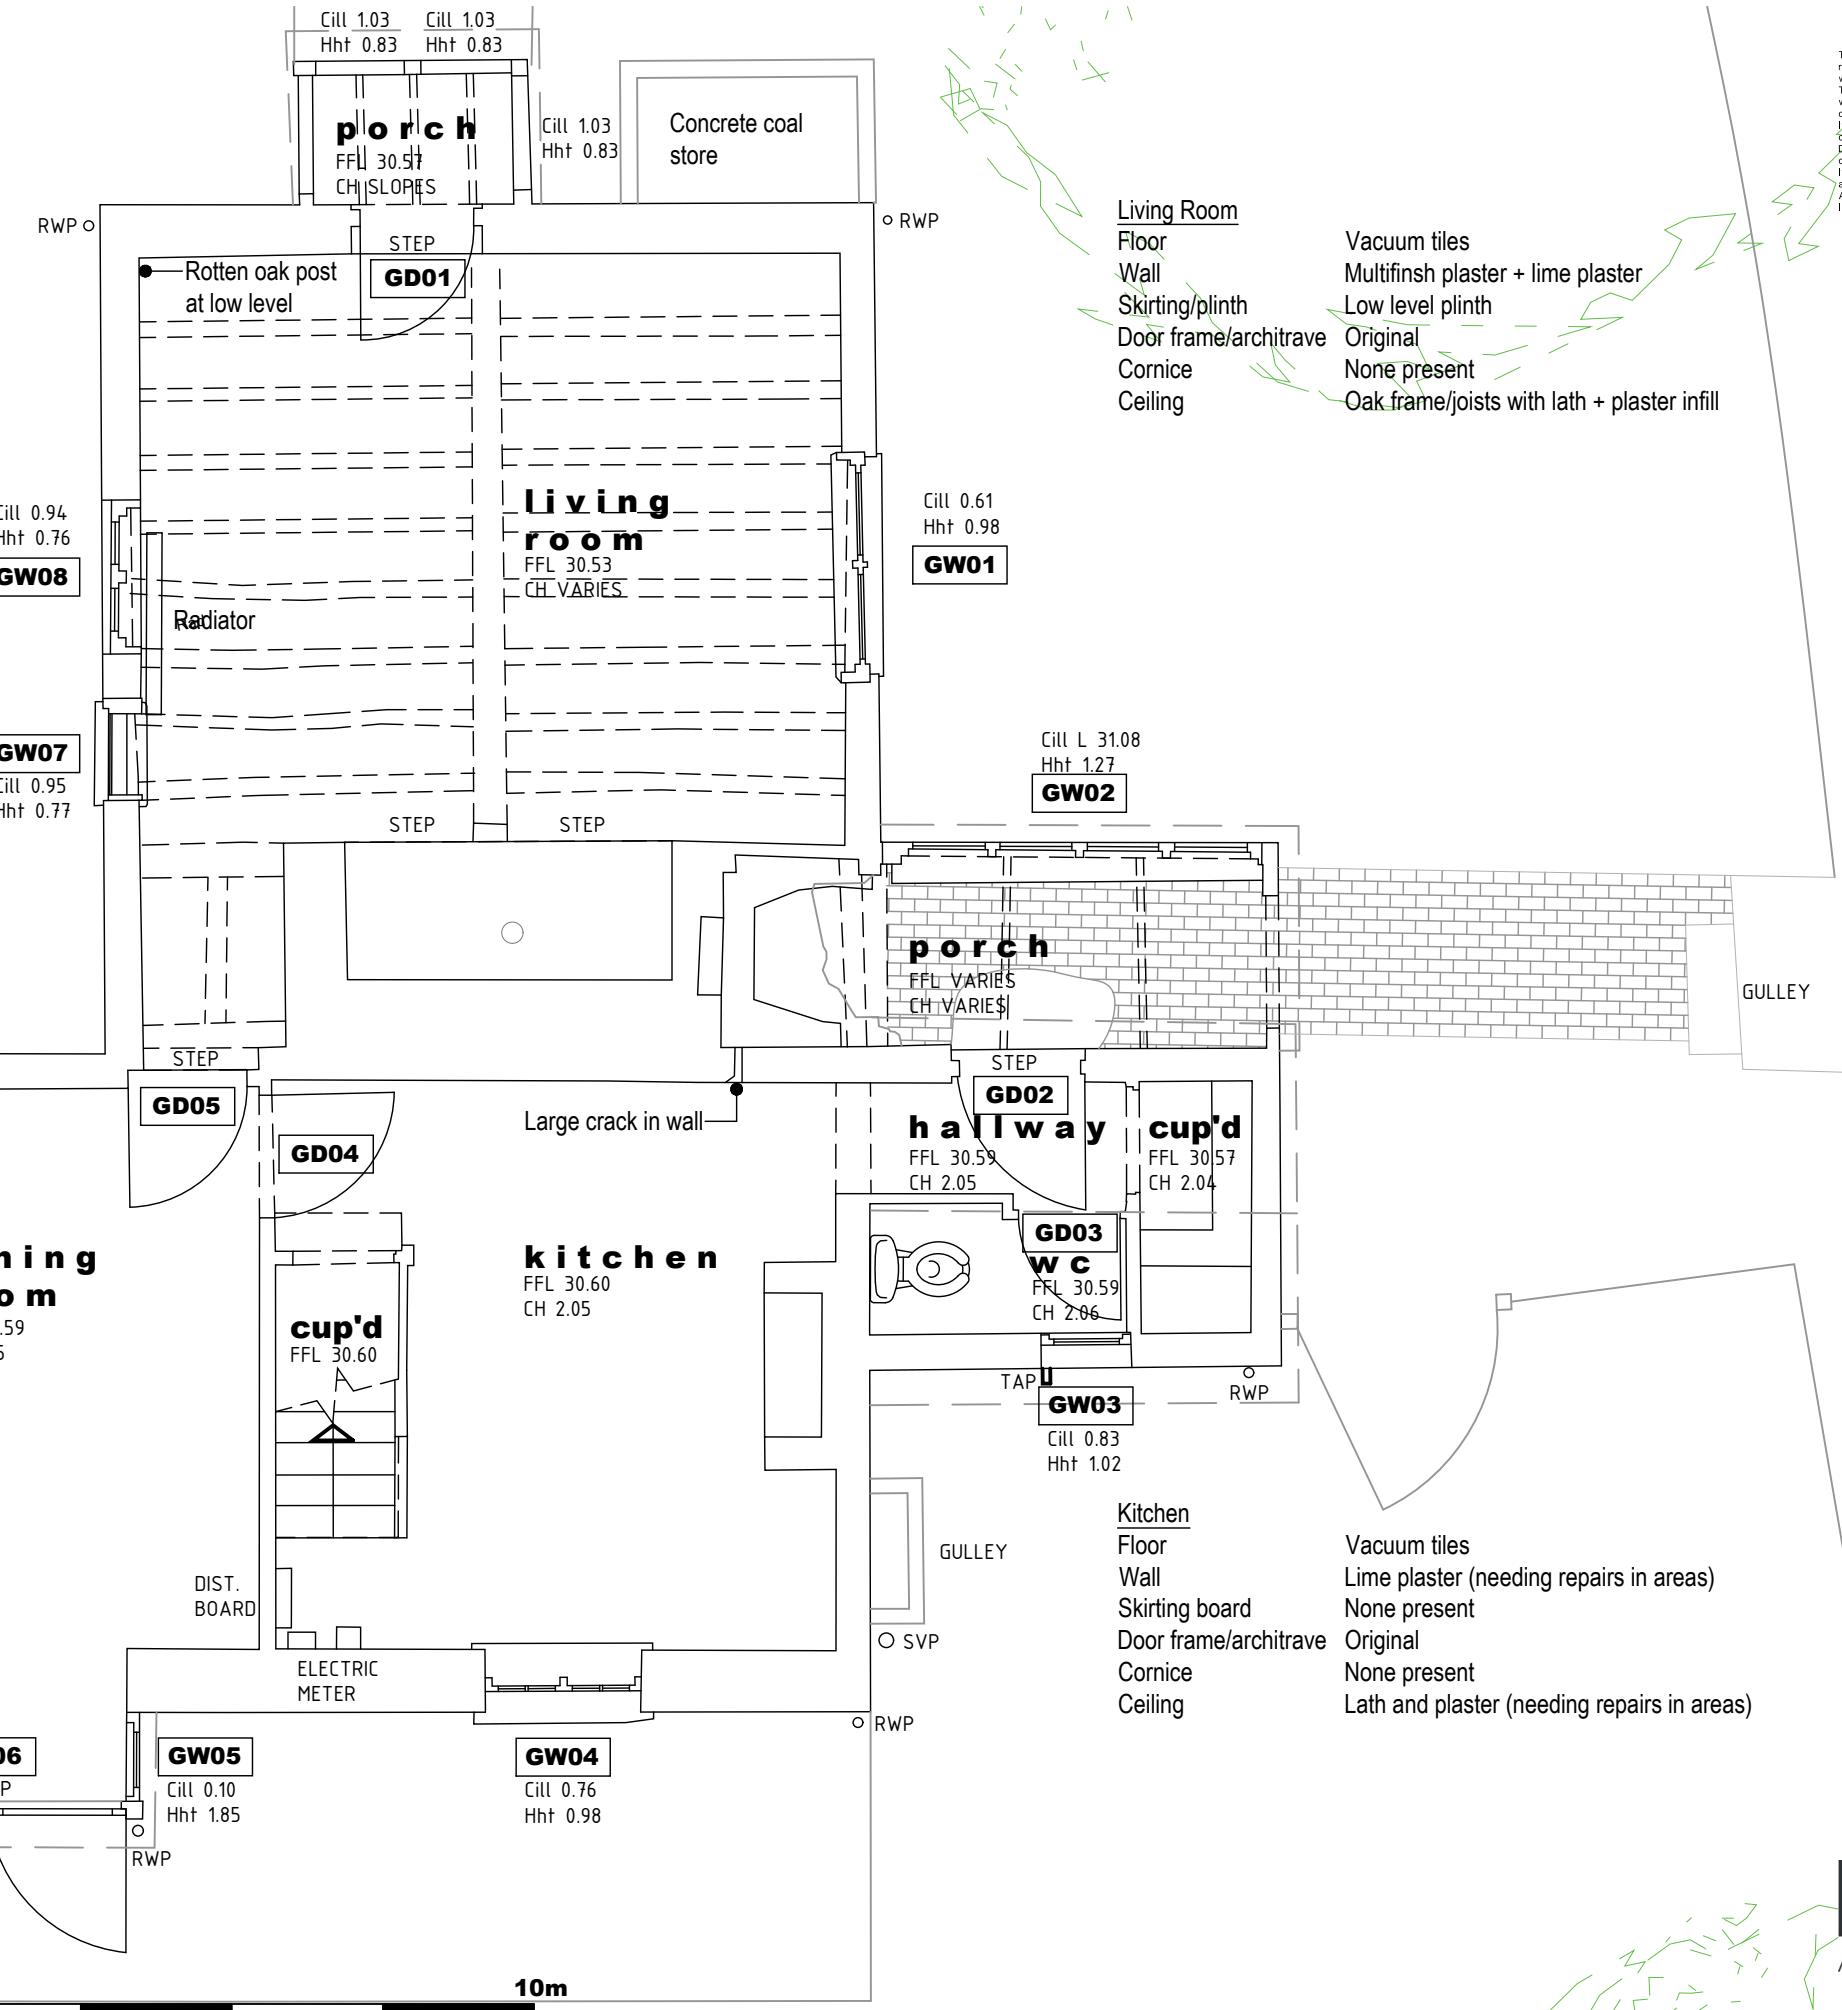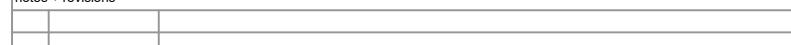

© G3 Architecture
drawing is copyright and shall not be
produced or used for any other purpose
without the written permission.
drawing must be read in conjunction
with all other related drawings and
specifications.
the contractor's responsibility to ensure
compliance with the Building Regulations.
not scale from this drawing, use figured
dimensions only.
the contractor's responsibility to check
dimensions on site.
discrepancy to be reported immediately.
IN DOUBT ASK.

