


Windows		
GW01	Garage	Timber casement, requires localised repair work + decoration
GW02	Garage	Timber sash, requires localised repair work + decoration
Doors		
GD01	Garage	No original door, plywood temporary door for security



Garage	
Floor	Concrete slab
Wall	Face brickwork (painted white)
Skirting/plinth	N/A
Door frame/architrave	N/A
Cornice	N/A
Ceiling	MDF/Hardboard

ground floor plan

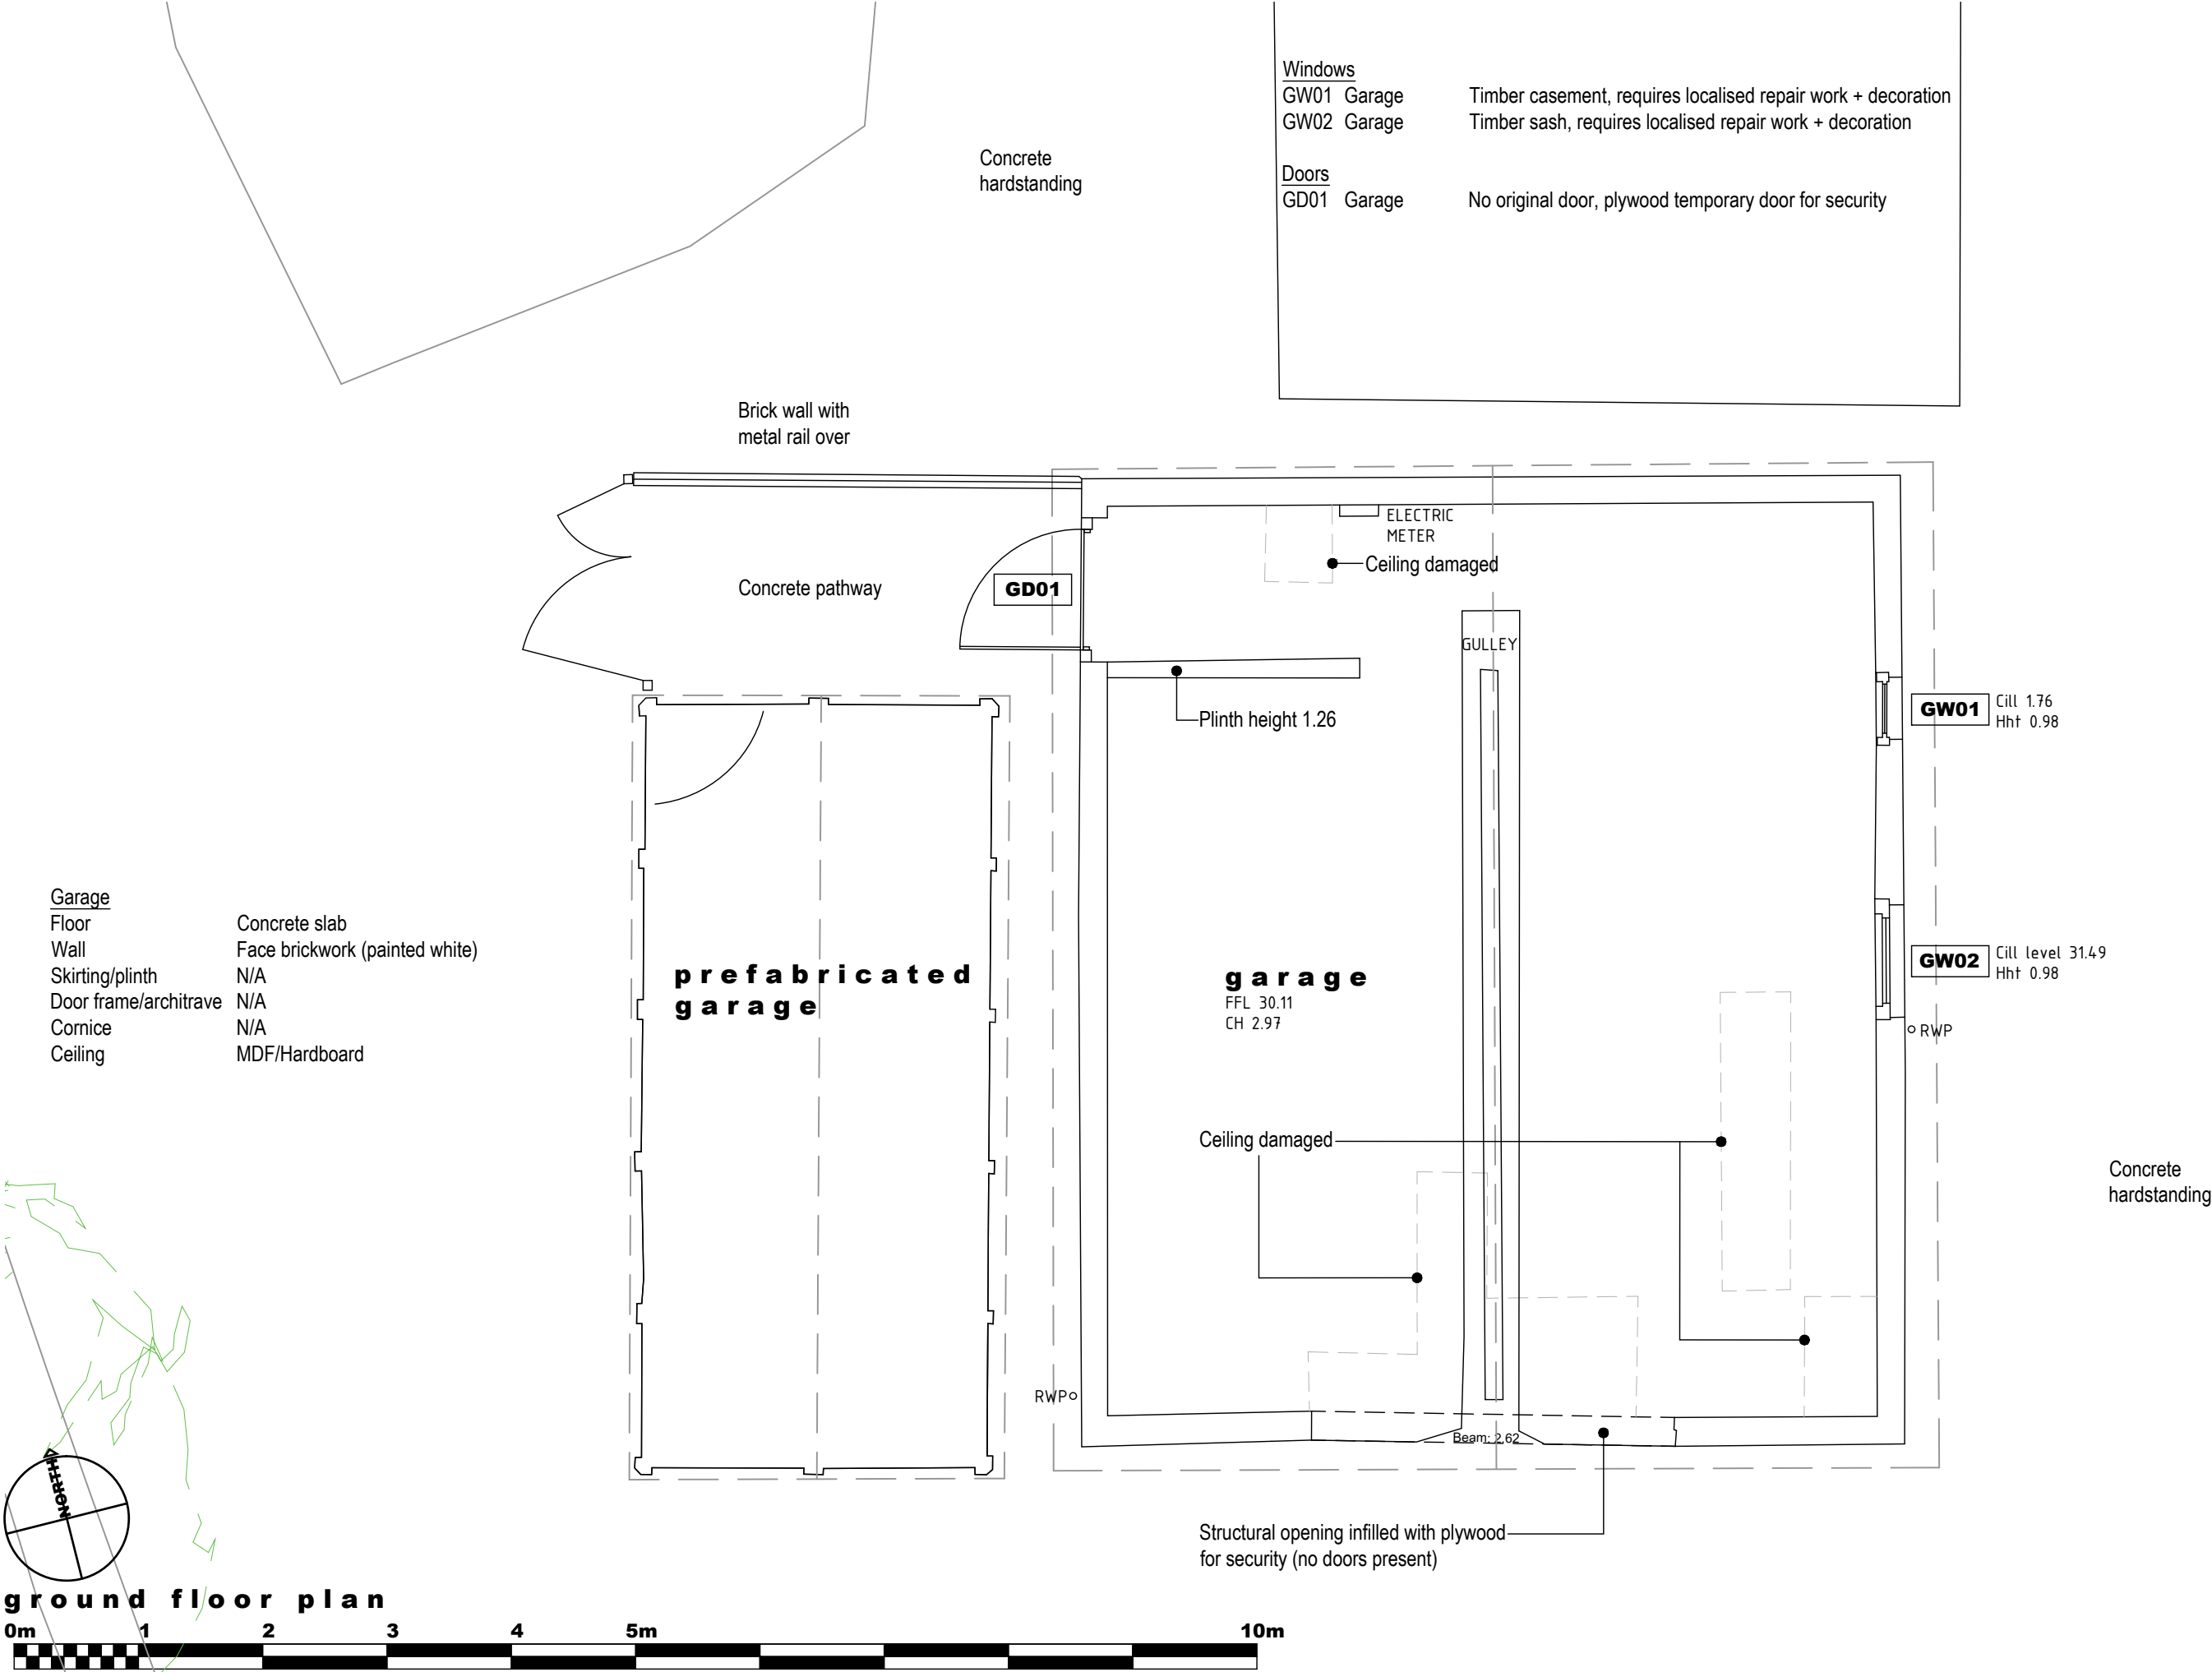

notes + revisions						client + project	title	scale	number
						Telbridge Properties		1 : 50 @ A3	2337.S04
						Twineham Court Garage		date	status
						Bob Lane, Twineham		09.06.2023	SURVEY