


Location Plan

Site Address: Wykehurst House, Wykehurst Park, Colwood Lane, Bolney, RH17 5QQ

Date Produced: 16-Oct-2025

Scale: 1:2500 @A4

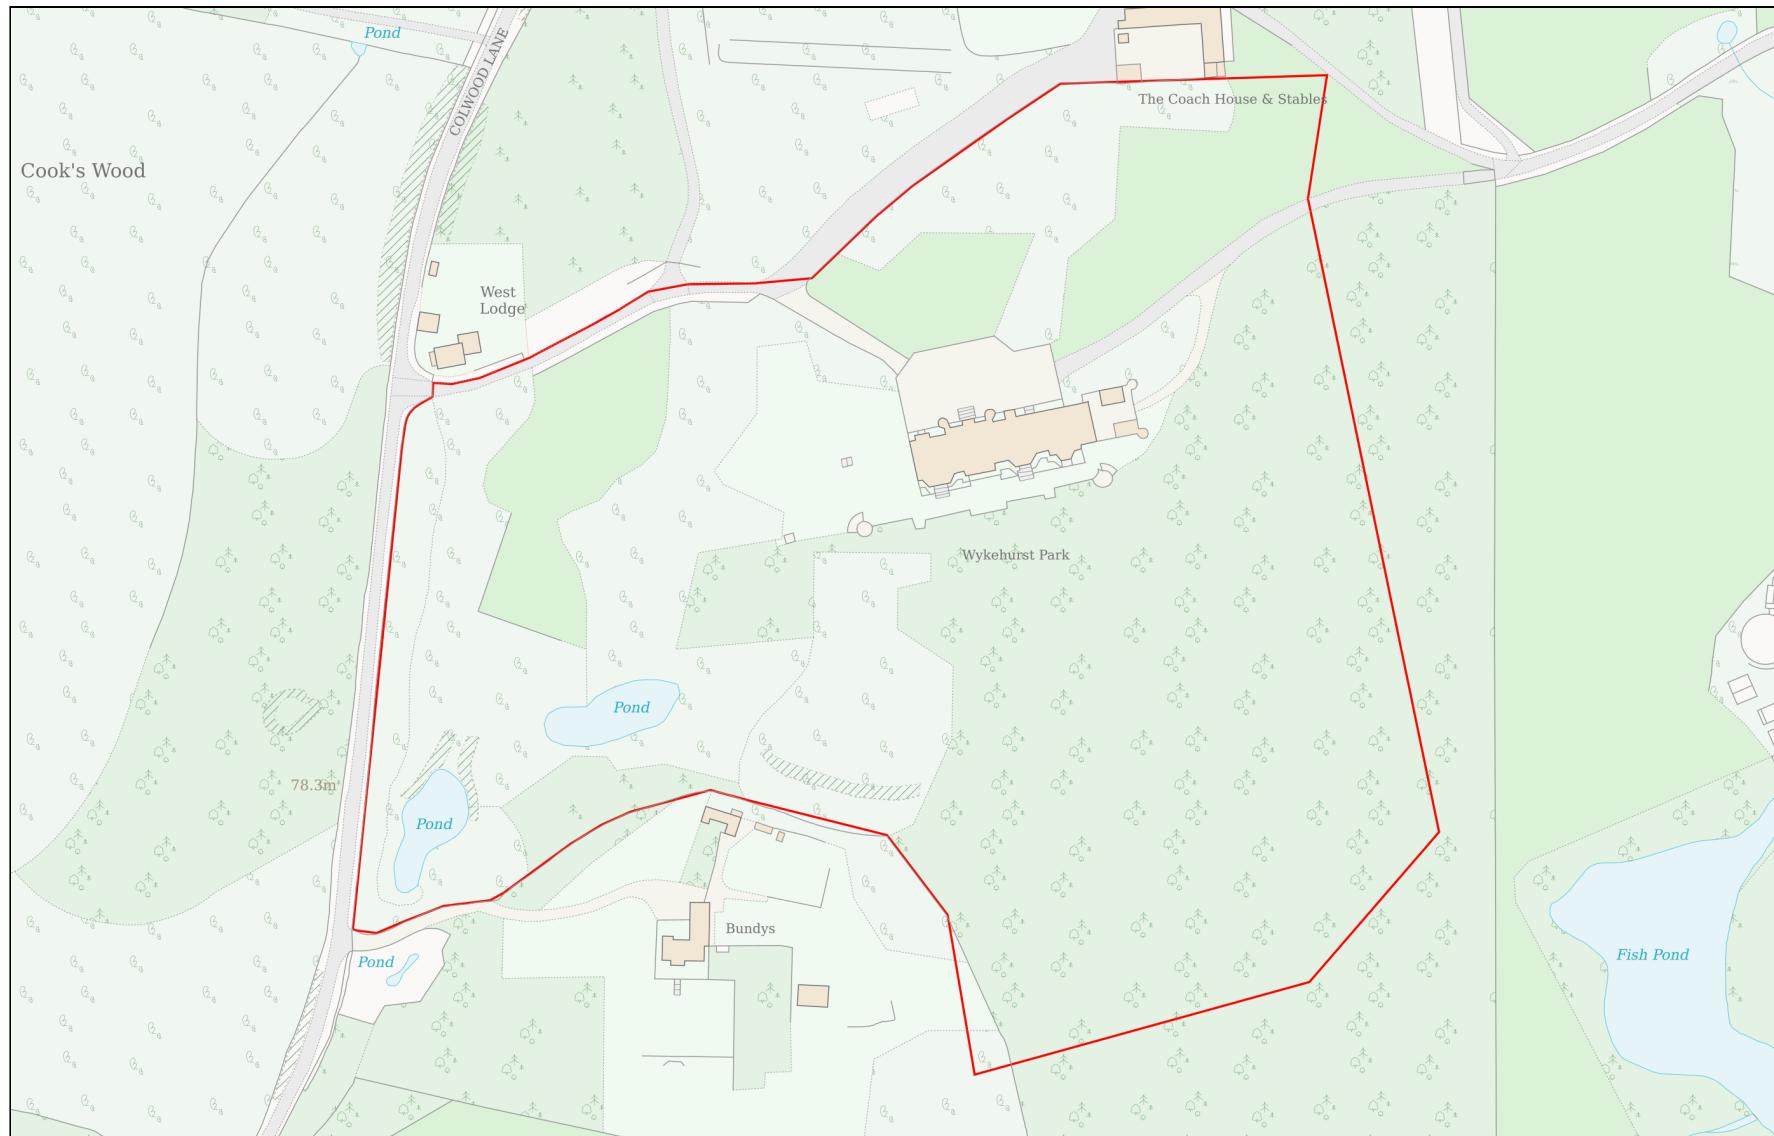

Planning Portal Reference: PP-14415497v1