


KEY	
	Developable area (N.B. Extent of built form can deviate by +/- 5m upon detailed design.)
	Strategic open space
	School Site
	Chapel / Community Hub
	Communal Orchard
	Cemetery
	Communal Food Growing Area

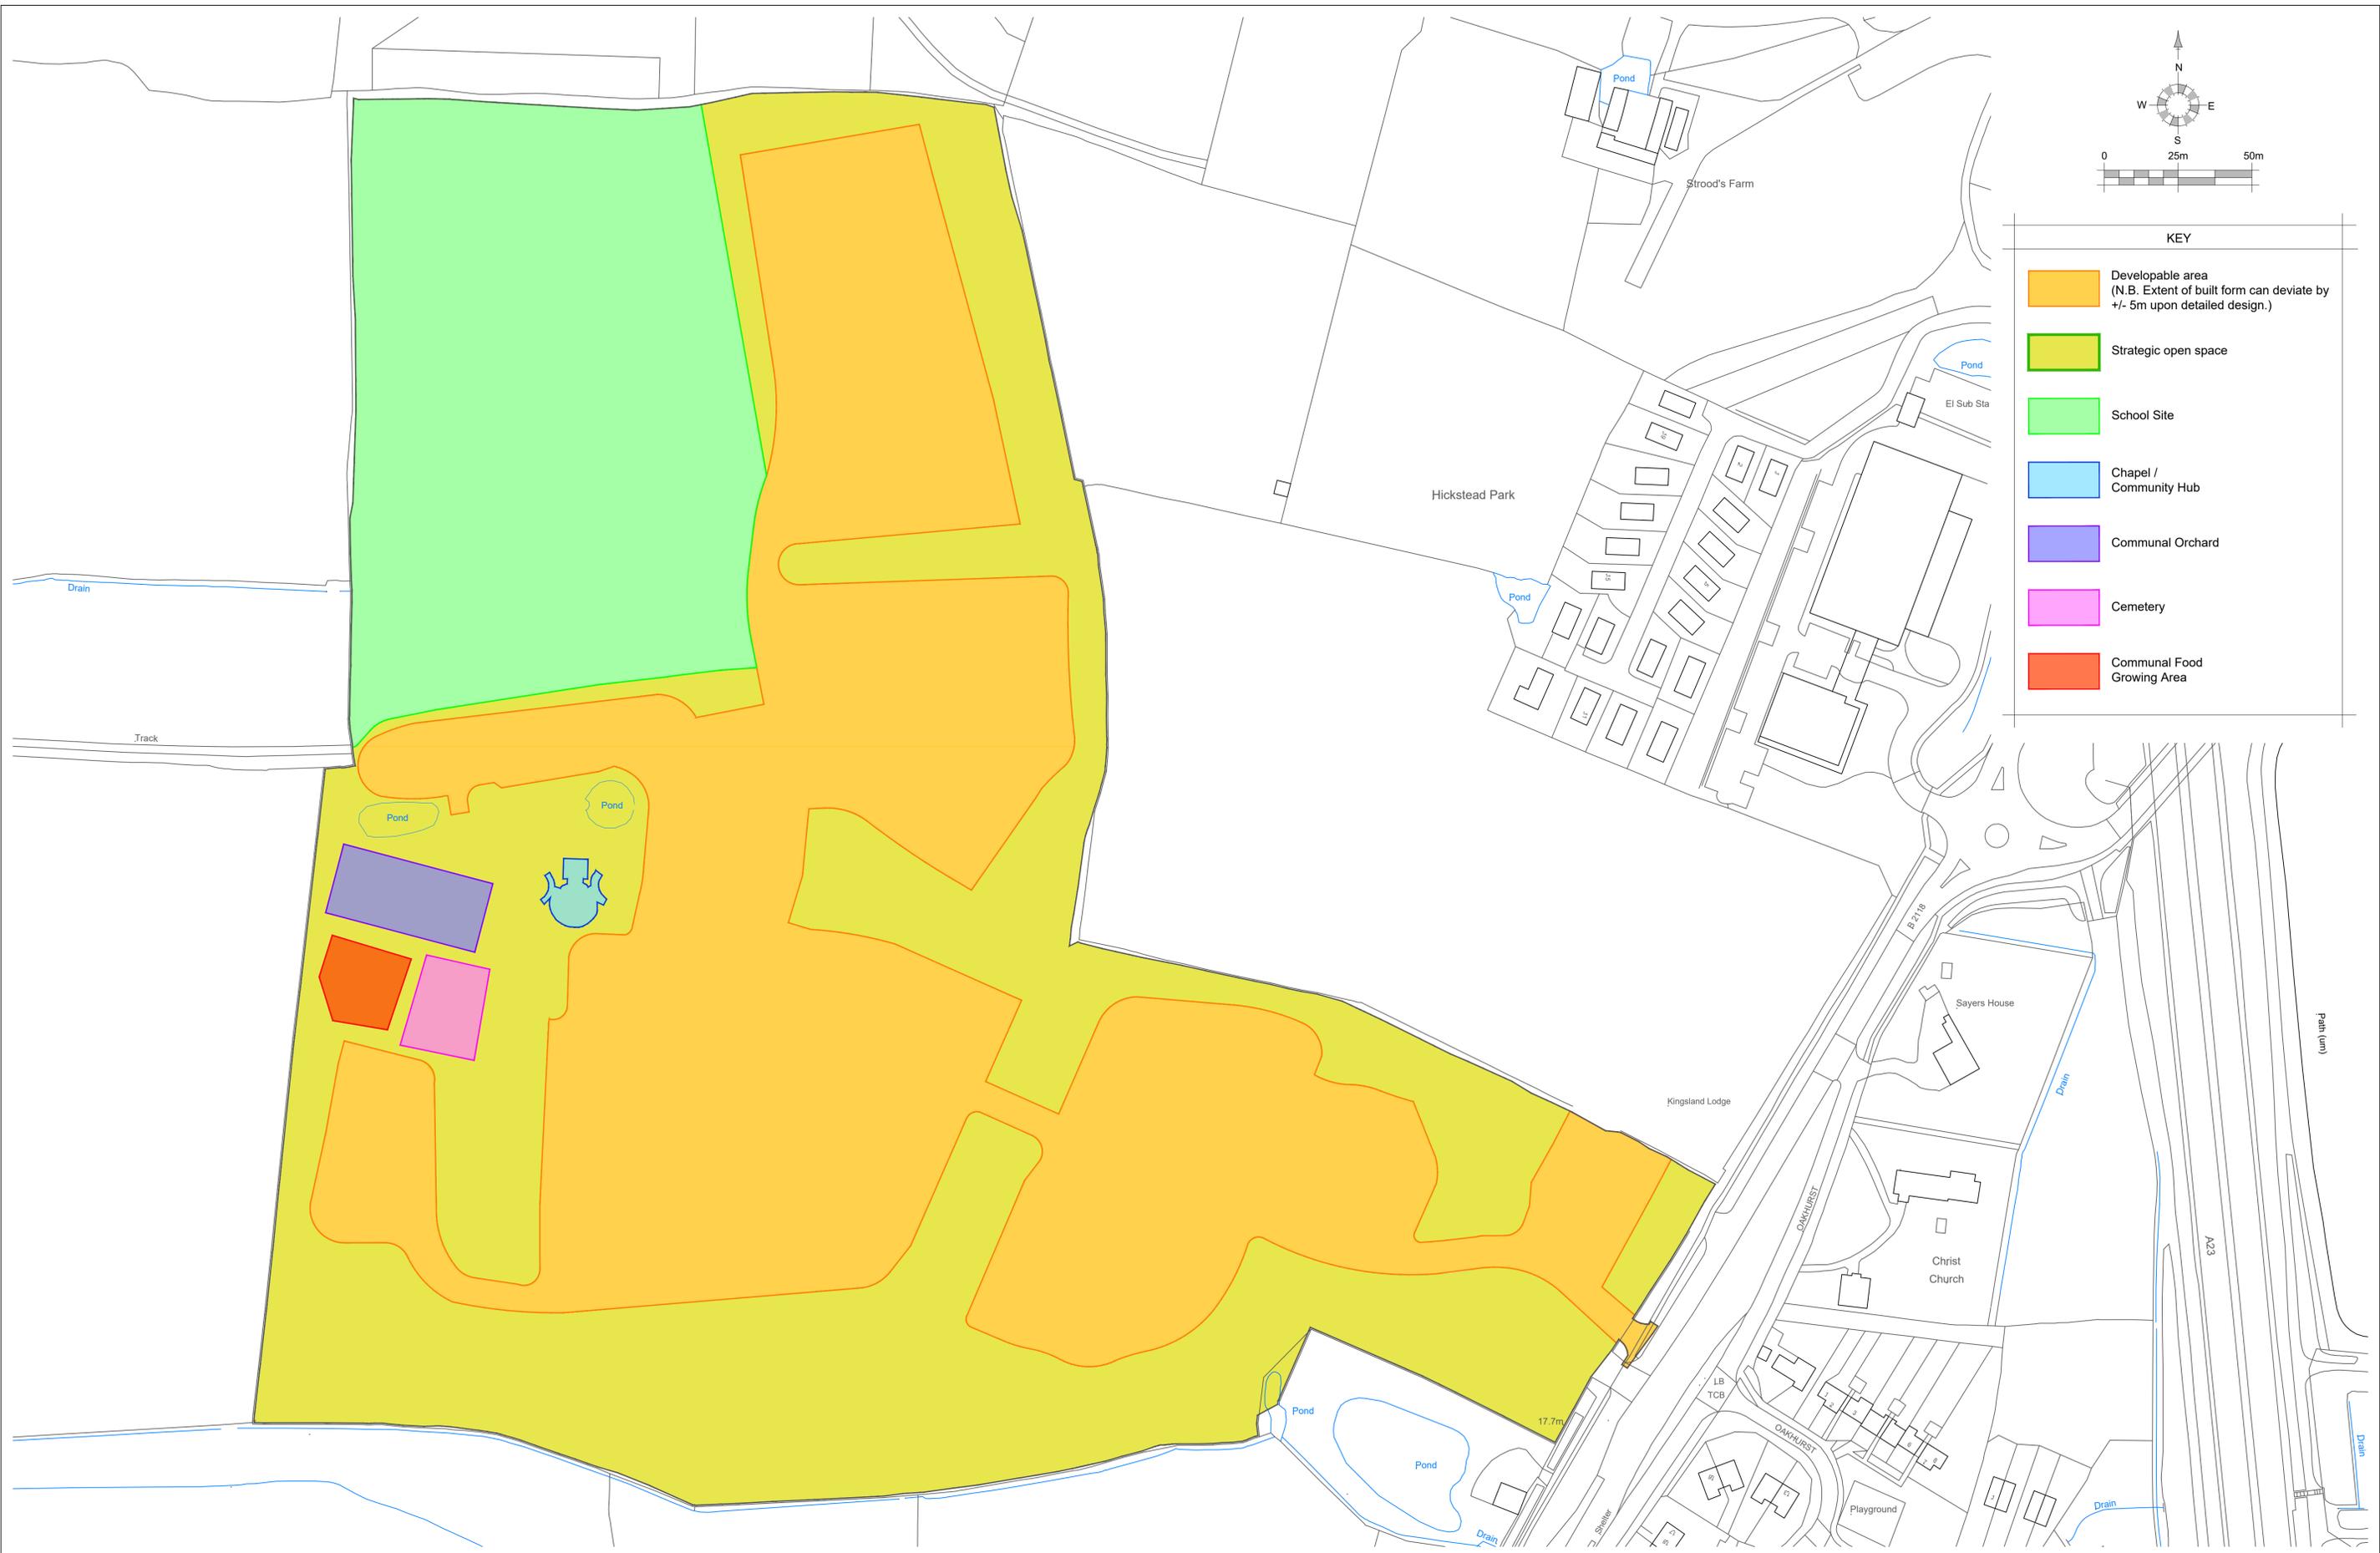

REV	DATE	REVISIONS:	BY	REV.	DATE	REVISIONS:	BY	STATUS:
A	02/12/25	Parameter areas revised.	AM					
B	09/12/25	Parameter areas and OS data revised.	AM					
C	12/12/25	Parameter areas and OS data revised.	AM					
D	22/12/25	Site area revised.	BH					
E	21/01/26	Pumping station area added.	AM					
F	22/01/26	Pumping station area removed.	AM					

CLIENT: Wates	PROJECT: LVS Hassocks, Sayers Common
SCALE: 1:1000 (A1 ORIGINAL)	DRAWING: Land Use Parameter Plan
DRAWN: AM	24125 SK102 F
DATE: 28/11/25	



OSPA  
architecture

Broadmeade House, Farnham Business Park,  
Weydon Lane, Farnham, Surrey GU9 8QT.  
info@osparchitecture.com www.osparchitecture.com  
Tel: 01252 267878