


KEY	
	Up to 2 st max (Up to 9m)
	Up to 2.5 st max (Up to 11.5m)

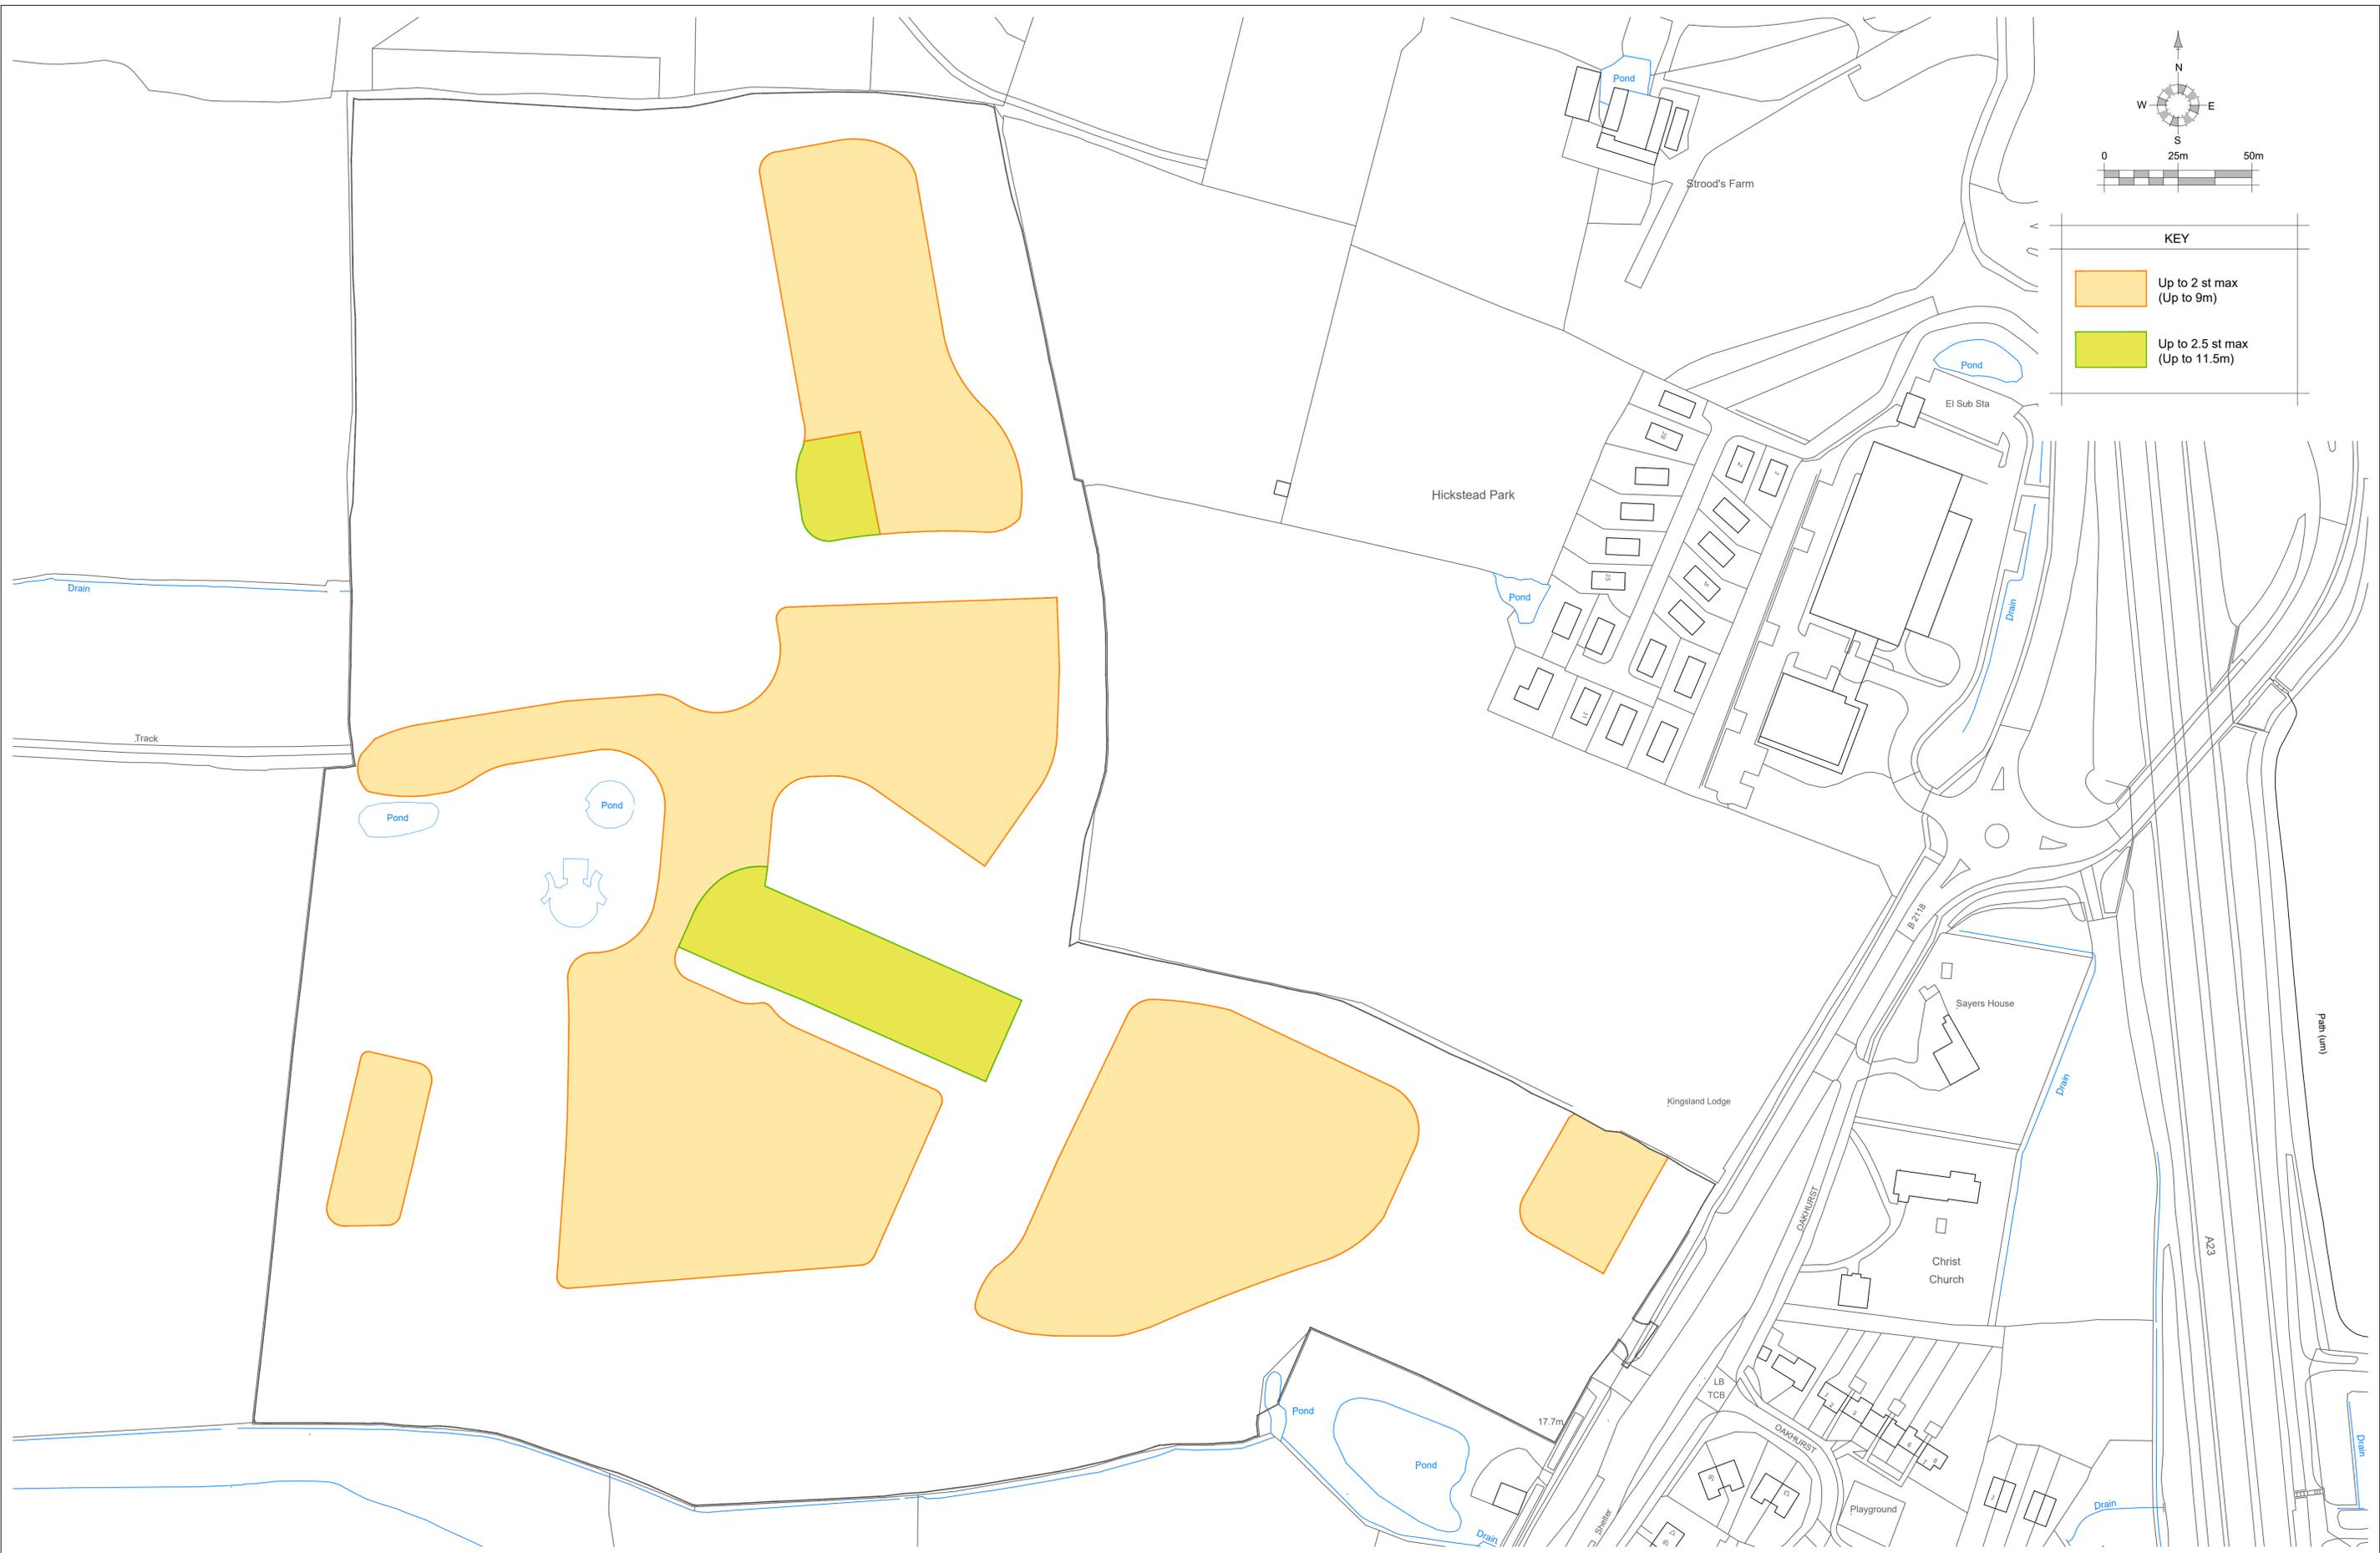

REV	DATE	REVISIONS:	BY	REV	DATE	REVISIONS:	BY	STATUS:
A	02/12/25	Parameter areas revised.	AM					
B	09/12/25	OS data revised.	AM					
C	12/12/25	OS data revised.	AM					
D	22/12/25	Minor revision to parameter area	BH					

CLIENT: Wates	PROJECT: LVS Hassocks, Sayers Common
SCALE: 1:1000 (A1 ORIGINAL)	DRAWING: Building Heights Parameter Plan
DRAWN: AM	24125
DATE: 28/11/25	SK103
	D



OSPA
architecture

Broadmeade House, Farnham Business Park,
Weydon Lane, Farnham, Surrey GU9 8QT.
info@osparchitecture.com www.osparchitecture.com
Tel: 01252 267878