


KEY	
	Bridleway
	Connecting Footpath
	Vehicle Access
	Proposed Cycle / Pedestrian Access
	Spine Road

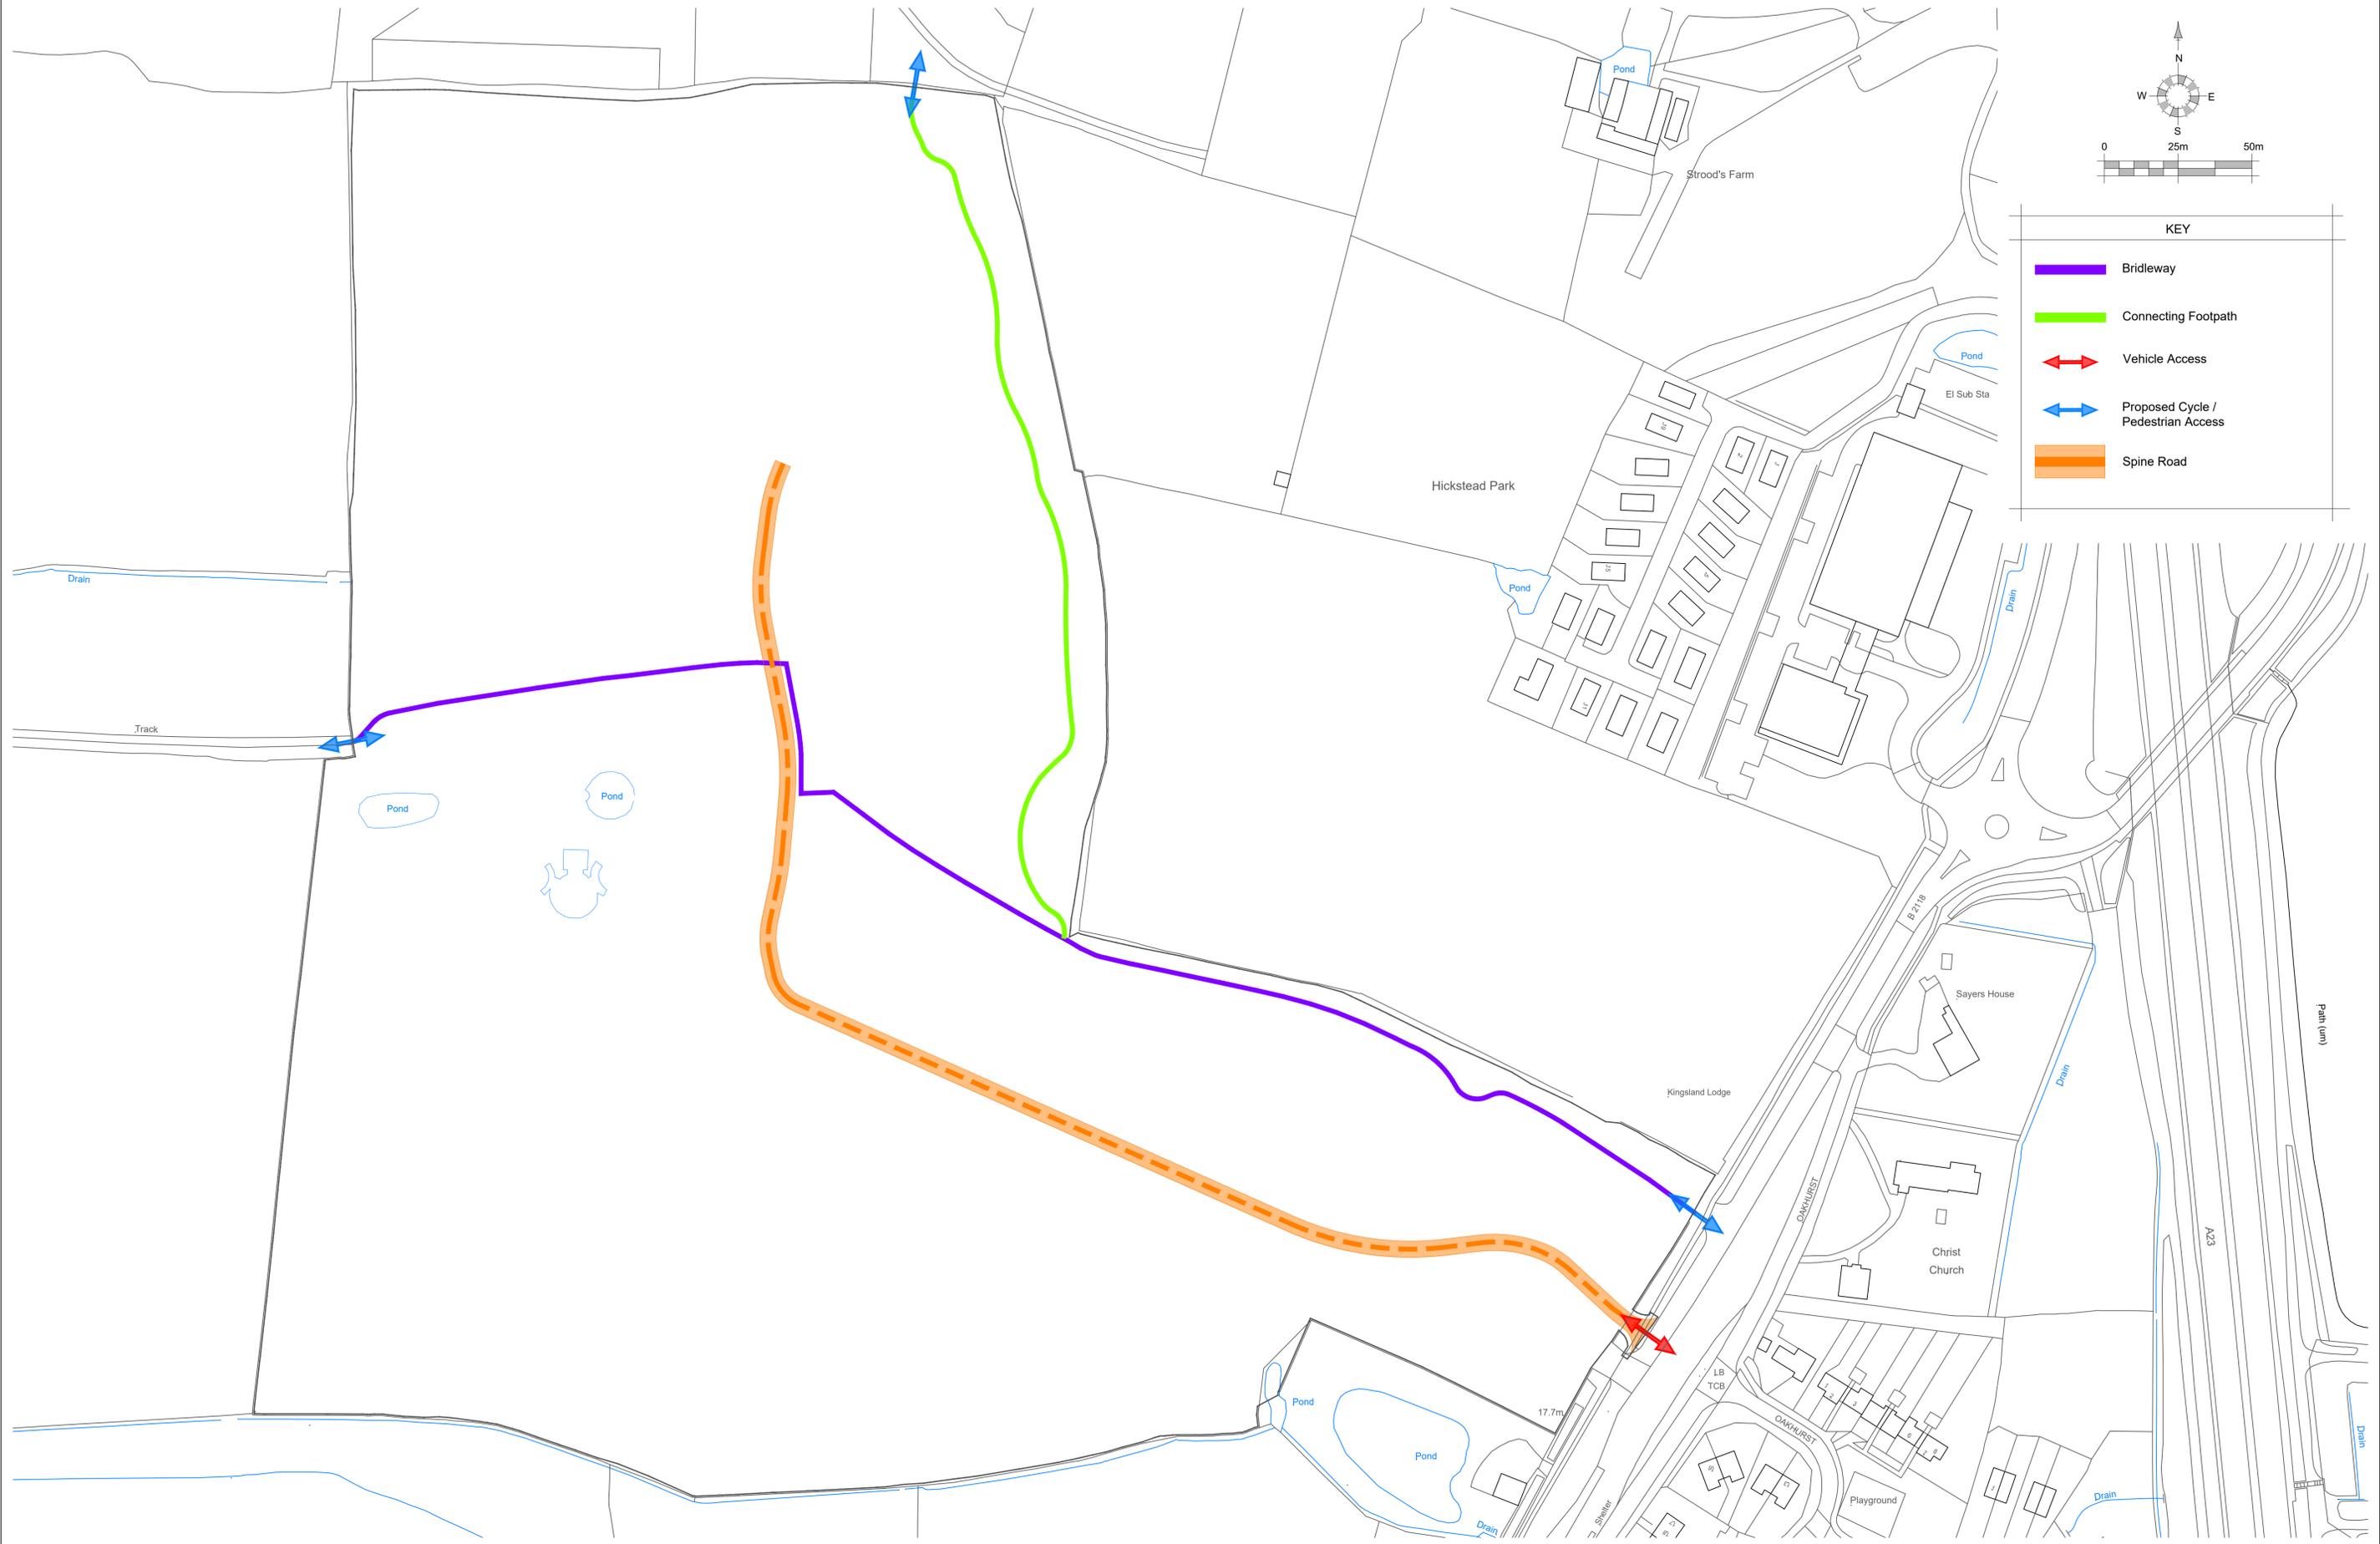

REV	DATE	REVISIONS:	BY	REV	DATE	REVISIONS:	BY	STATUS:
A	02/12/25	Parameter areas revised.	AM					
B	09/12/25	Cycle access added and OS data revised.	AM					
C	12/12/25	OS data revised.	AM					

REV	DATE	REVISIONS:	BY	REV	DATE	REVISIONS:	BY	STATUS:

CLIENT: Wates	PROJECT: LVS Hassocks, Sayers Common
SCALE: 1:1000 (A1 ORIGINAL)	DRAWING: Access and Movement Parameter Plan
DRAWN: AM	24125 SK104 C
DATE: 28/11/25	

CLIENT: Wates		PROJECT: LVS Hassocks, Sayers Common	
SCALE: 1:1000 (A1 ORIGINAL)		DRAWING: Access and Movement Parameter Plan	
DRAWN: AM	24125	SK104	C
DATE: 28/11/25			



OSPA
architecture

Broadmeade House, Farnham Business Park,
Weydon Lane, Farnham, Surrey GU9 8QT.
info@osparchitecture.com www.osparchitecture.com
Tel: 01252 267878