


KEY	
	Lowest Density
	Medium Density
	Highest Density

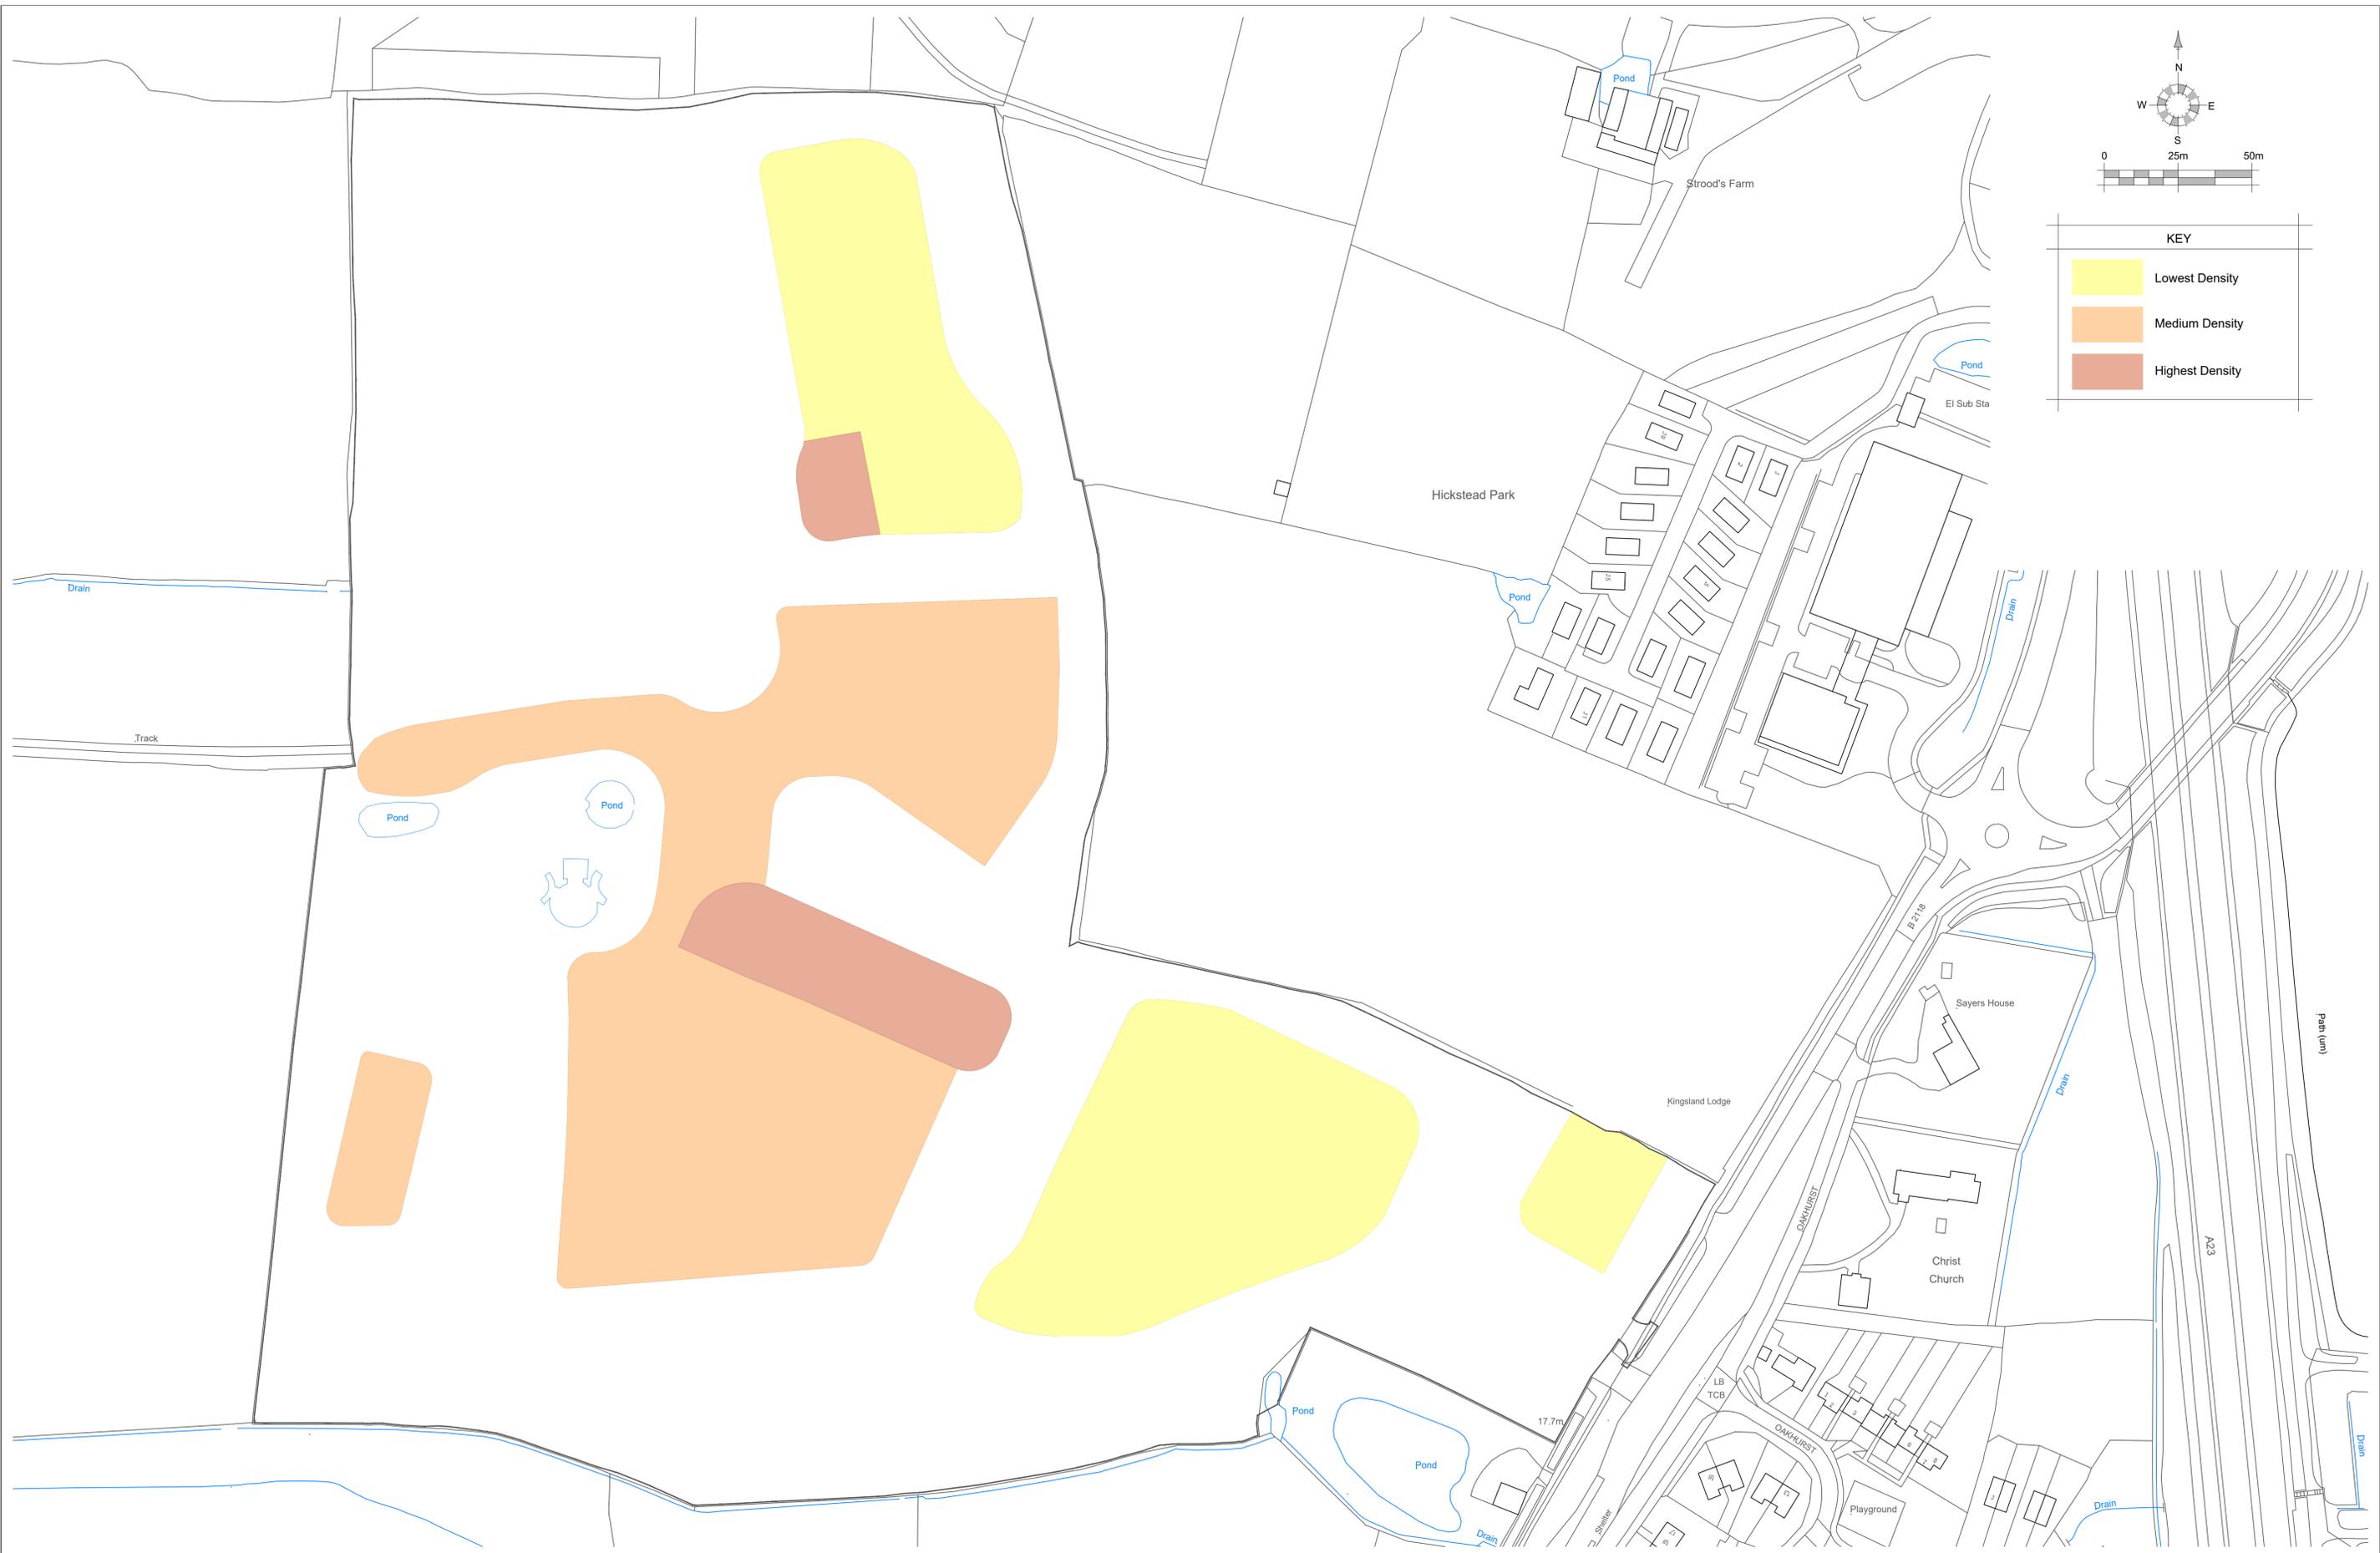

REV	DATE	REVISIONS:	BY	REV	DATE	REVISIONS:	BY	STATUS:
A	02/12/25	Parameter areas revised.	AM					
B	09/12/25	OS data revised.	AM					
C	12/12/25	OS data revised.	AM					
D	16/12/25	Density figures removed.	AM					
E	22/12/25	Site area revised.	BH					

CLIENT: Wates	PROJECT: LVS Hassocks, Sayers Common
SCALE: 1:1000 (A1 ORIGINAL)	DRAWING: Density Parameter Plan
DRAWN: AM	24125 SK106 E
DATE: 28/11/25	

OSP
architecture

Broadmeade House, Farnham Business Park,
Weydon Lane, Farnham, Surrey GU9 8QT.
info@osparchitecture.com www.osparchitecture.com
Tel: 01252 267878