


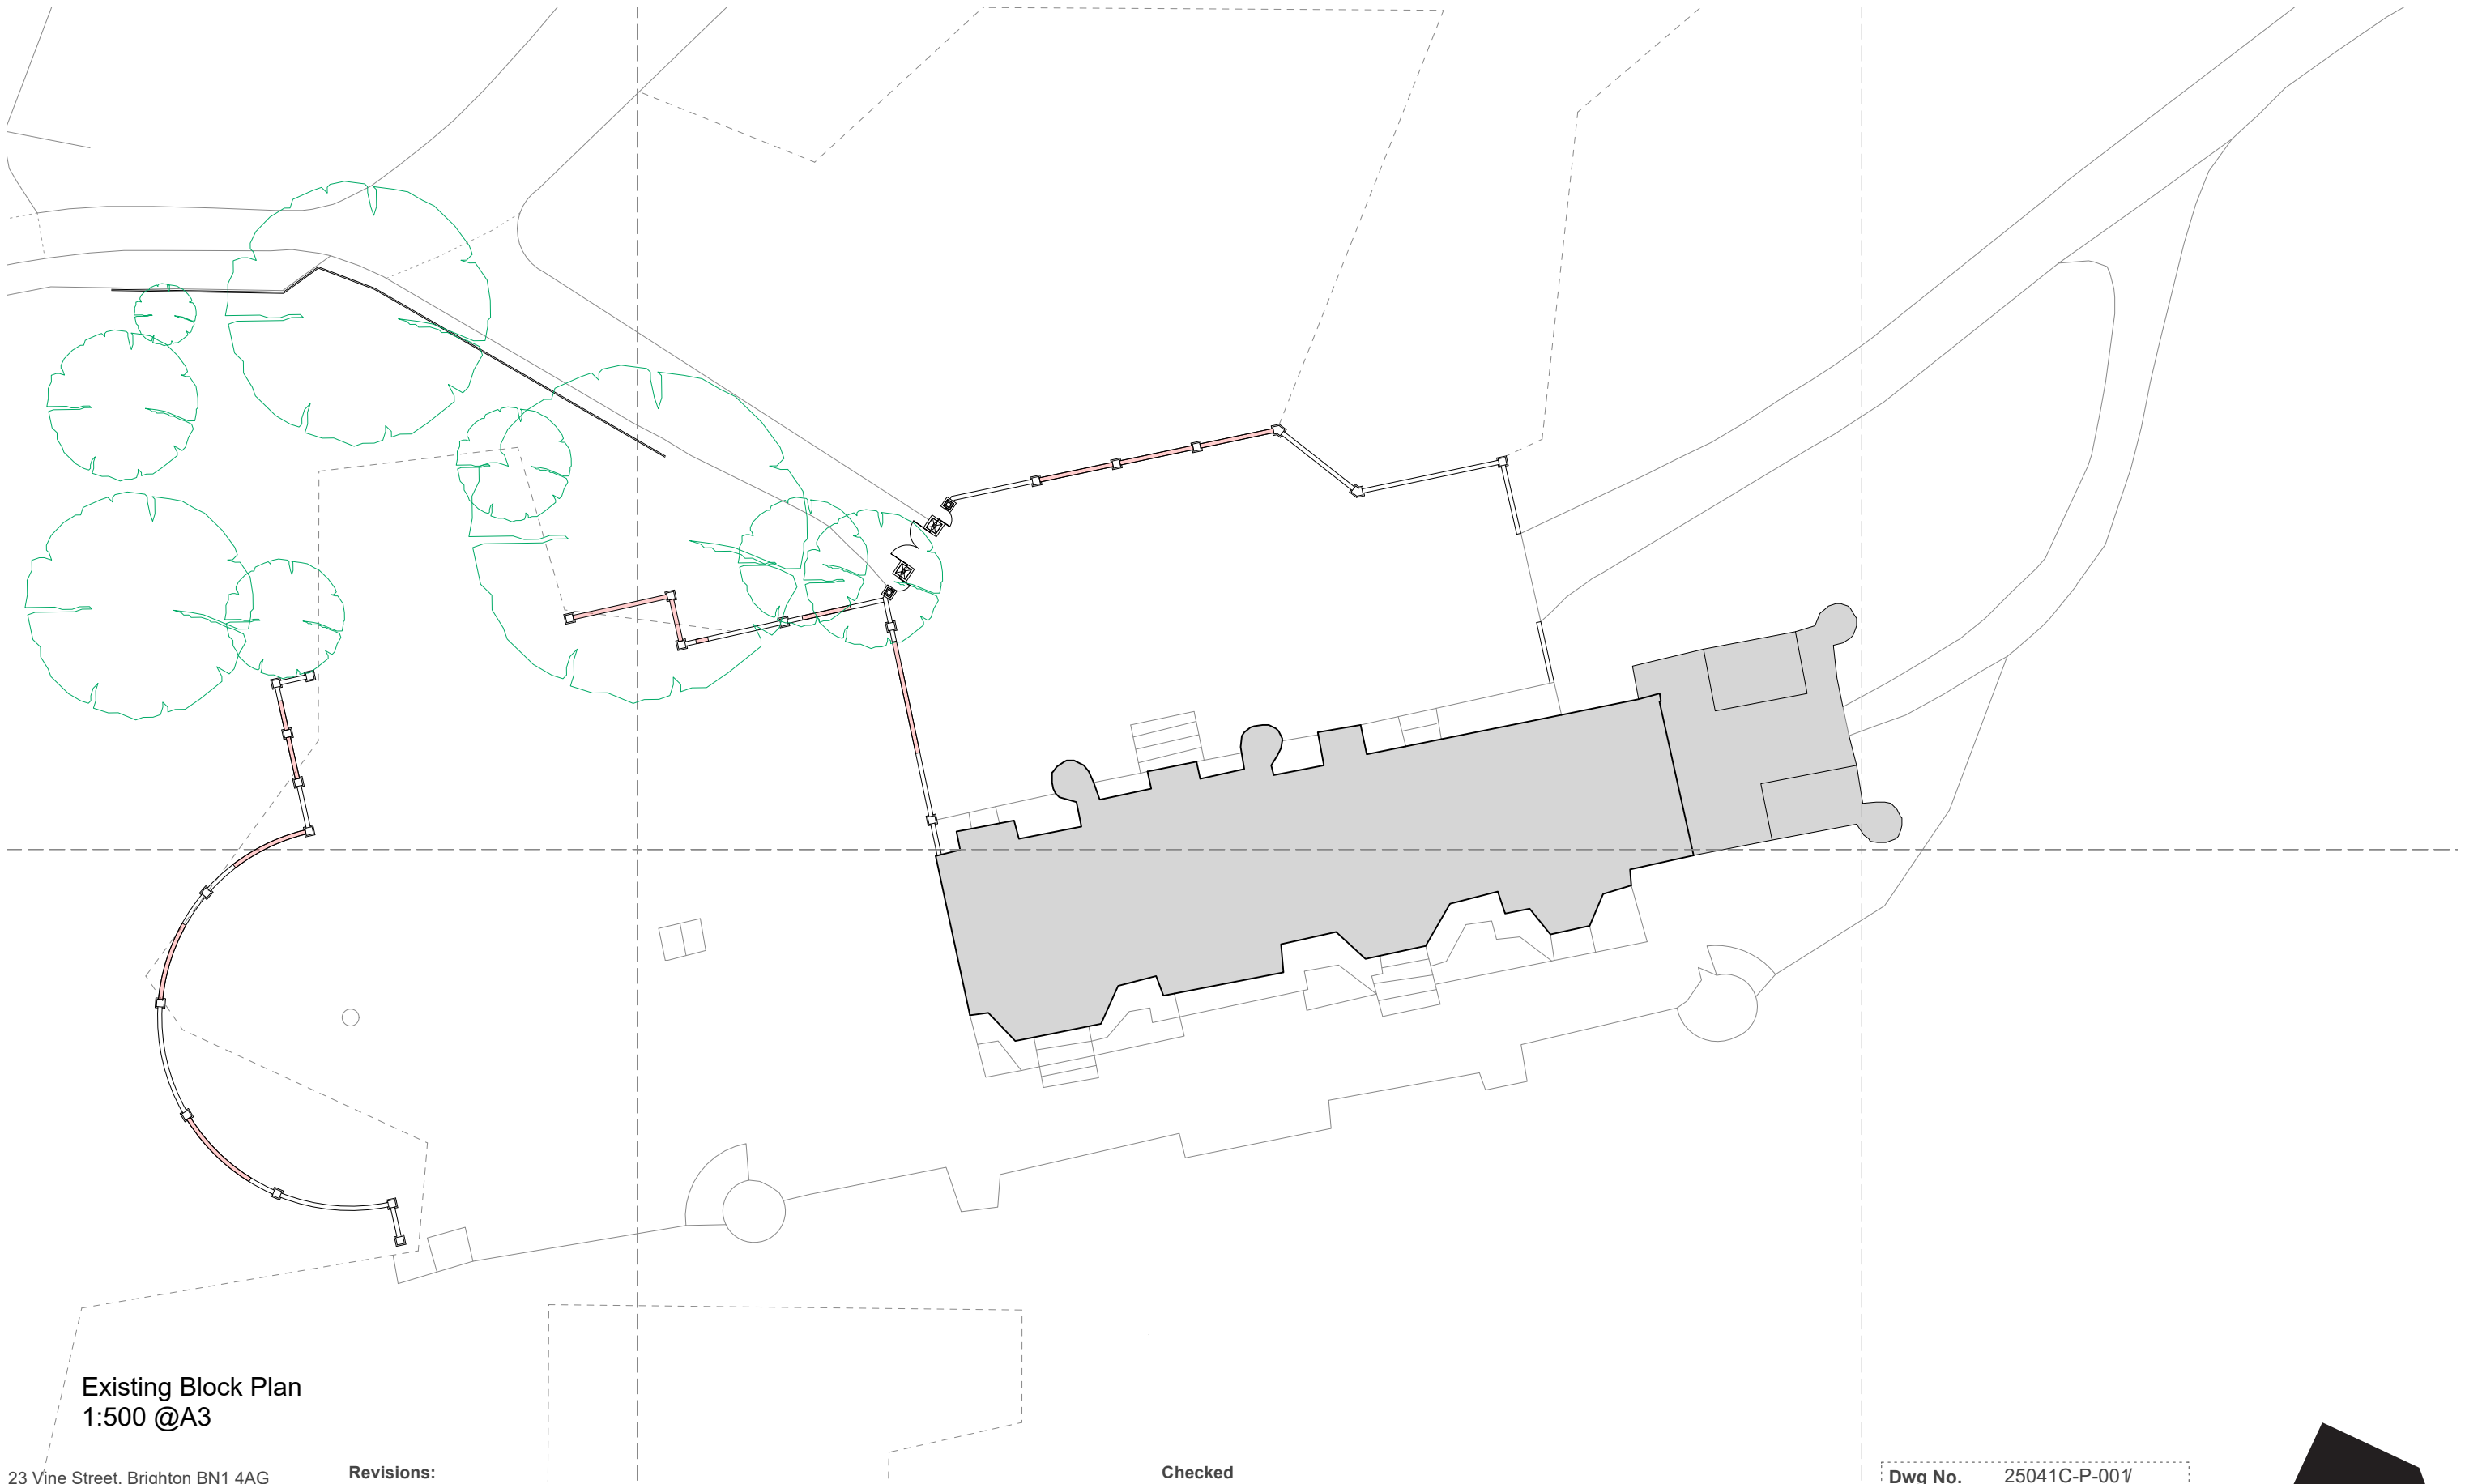

Existing Block Plan
1:500 @A3

23 Vine Street, Brighton BN1 4AG
e: studio@sticklandwright.co.uk
t: 01273 964051
Company registered in England No. 11222477


Disclaimer:
This drawing is the copyright of Stickland Wright Ltd. and may not be reproduced or used except by written permission.
Figured dimensions to have precedence over scaling.
Check all site dimensions prior to fabrication. Refer any discrepancies found to Stickland Wright.

Revisions:

/	16/10/2025	Issued for planning
---	------------	---------------------

Checked

1:500 5m 10 20 30

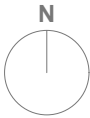

Dwg No. 25041C-P-001/

Drawing Title Existing Block Plan
Address Wykehurst House
Client M Blencowe
Scale 1:500@A3
Stage Planning
Drawn by nc
Checked by ns



architecture +
interiors
www.sticklandwright.co.uk