



Pedestrian/Cycle link to adjacent development

Millennium H

1.8m high close boarded fence to gardens along eastern boundary, with 3m planted buffer zone on eastern side

Presentation House
Off-site acoustic fence

King Business Centre

Pavilion House

Proposed footpath link to village south of King Business Centre

Existing public right of way incorporated within development with green corridor adjacent to this

Proposed footpath to cross ditch and link on to Reeds Lane

E	25.11.25	Landscape Updated	CV	KE
D	20.11.25	Amended Red Line	MC	KE
C	13.11.25	Amended Layout to Client Comments	MC	KE
B	06.11.25	Car Spaces and Pumping Station Updated	CV	KE
A	05.11.25	Amended Layout to Tracking Comments	MC	KE

Rev	Date	Revision Details	Dr	Ch
-----	------	------------------	----	----

ECE Architecture


London: 76 Great Suffolk Street, London, SE1 0BL, T: 0207 928 2773
Sussex: 64-68 Brighton Road, Worthing, BN11 2EN, T: 01903 248 777
Bristol: Beacon Tower, Colston Street, Bristol, BS1 4DE, T: 0117 214 1101

E: hello@ecearchitecture.com, W: ecearchitecture.com, Client's Name: Reside

Job Title: Land at Reeds Lane, Sayers Common

Drawing Title: Site Layout

Scale: 1:500 @ A1 / 1:1000 @ A3

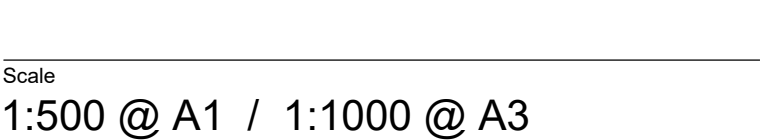

Drawn	Checked	Date
KE	AK	23.10.25

Job No	Drawing No	Rev
7463	PL-02	E

Status: APPROVAL

