


Site Section 1

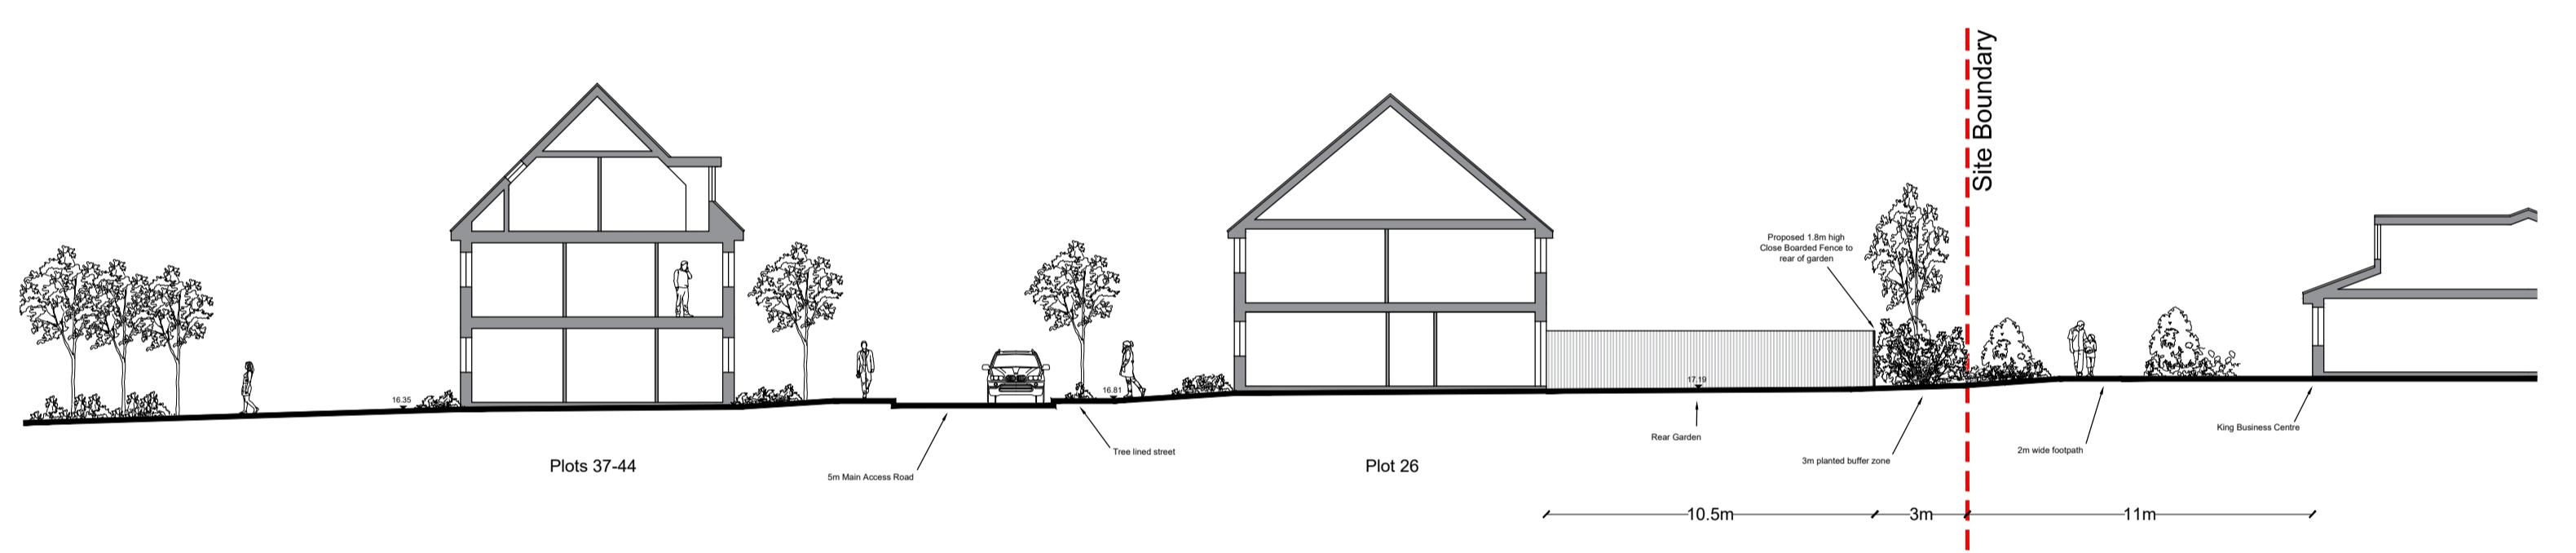

Site Section 2



Site Section 3



Site Section Key
 NOT TO SCALE

Rev	Date	Revision Details	Dr	Ch

ECE Architecture
 London: 78 Great Suffolk Street, London, SE1 0BL, T: 0207 928 2773
 Sussex: 64-68 Brighton Road, Worthing, BN11 2SW, T: 0103 248 777
 Bristol: Bristol Tower, Colston Street, Bristol, BS1 4XE, T: 0117 214 1101
 E: ecea-architecture.com W: ecea-architecture.com
 Client's Name: Reside
 Creativity, Quality, Commercially, Imagination - where's possible.

Job Title: Land at Reeds Lane, Sayers Common

Drawing Title: Site Sections

Scale: 1:200 @ A1 / 1:400 @ A3

metres 4 8 12 16 20

Drawn: MC Checked: KE Date: 19.11.25

Job No: 7463 Drawing No: PL-43 Rev: /

Status: APPROVAL