




NORTH

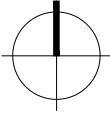

DISCLAIMER NOTE:
 ADJACENT PROPERTIES AND BOUNDARIES ARE SHOWN FOR ILLUSTRATIVE PURPOSES ONLY AND HAVE NOT BEEN SURVEYED UNLESS OTHERWISE STATED.
 ALL AREAS SHOWN ARE APPROXIMATE AND SHOULD BE VERIFIED BEFORE FORMING THE BASIS OF A DECISION.
 DO NOT SCALE OTHER THAN FOR PLANNING APPLICATION PURPOSES.
 ALL DIMENSIONS MUST BE CHECKED BY THE CONTRACTOR BEFORE COMMENCING WORK ON SITE.
 NO DEVIATION FROM DRAWING WILL BE PERMITTED WITHOUT THE PRIOR WRITTEN CONSENT OF ASCOT DESIGN.
 THE COPYRIGHT OF THIS DRAWING REMAINS WITH ASCOT DESIGN AND MAY NOT BE REPRODUCED IN ANY FORM WITHOUT WRITTEN CONSENT.
 GROUND FLOOR SLABS, FOUNDATIONS, SUB-STRUCTURES ETC. ALL WORK BELOW GROUND LEVEL IS SHOWN PROFESSIONALLY INSPECTED IF ESSENTIAL PRIOR TO WORK COMMENCING.
 REASSESSMENT IS ESSENTIAL WHEN THE GROUND CONDITIONS ARE APPARENT AND REVISIONS MAY BE NECESSARY IN THE LIGHT OF SOIL CONDITIONING FINDINGS. THE RESPONSIBILITY FOR ESTABLISHING THE SOIL AND SUB-SOIL CONDITIONS RESTS WITH THE CONTRACTOR.

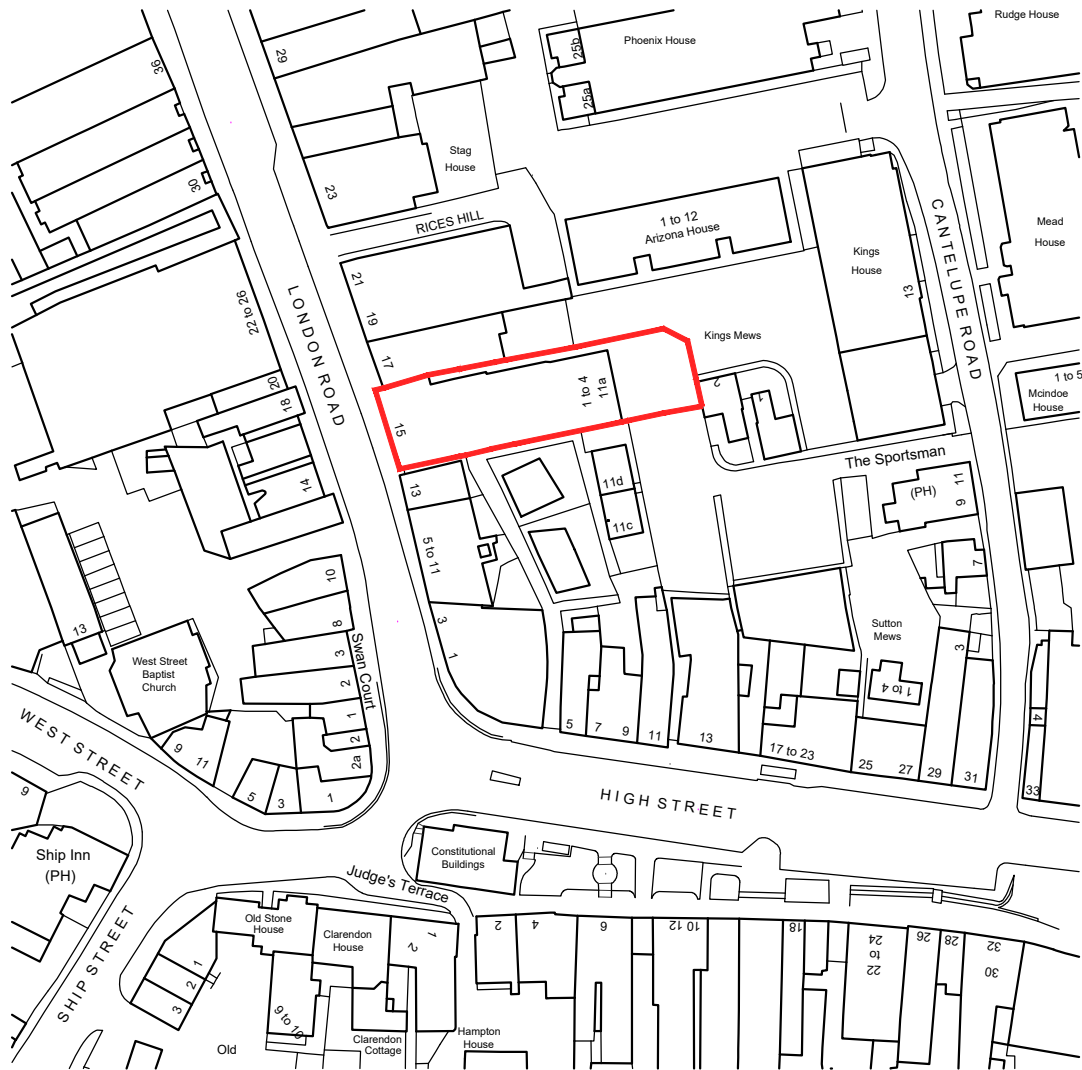

Ordnance Survey, (c) Crown Copyright 2026. All rights reserved. Licence number 100022432

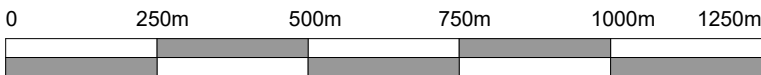

0
SCALE 1:1250

ASCOT DESIGN
Timeless architecture

HEAD OFFICE
Ashurst Manor,
Ashurst Park, Church
Lanes, Summinghill,
Ascot, SL5 7DD
Tel: 01344 299 330

MANCHESTER
No. 1 Booths Park,
Chelford Road,
Knutsford,
W16 8GS
Tel: 01565 756 147

LONDON
29 Farm Street,
Mayfair,
London,
W1J 8RL
Tel: 020 39940015

Email: info@ascotdesign.com
www.ascotdesign.com

The Copyright in this document and design is confidential to and the property of Ascot Design Limited.

Status	PLANNING
Client	EMH ELECTRICAL AND BUILDING SERVICES
Project Title	15 LONDON ROAD EAST GRINSTEAD RH19 1AJ

Rev	Date	Detail	Drwn	Chk
Drawing Title				
LOCATION PLAN				
Scale	Date	Drawn	Rev	
1:1250 @ A4	FEB '26	DQ		
Drawing N°				
25 - J4875 - 01 - LP				