


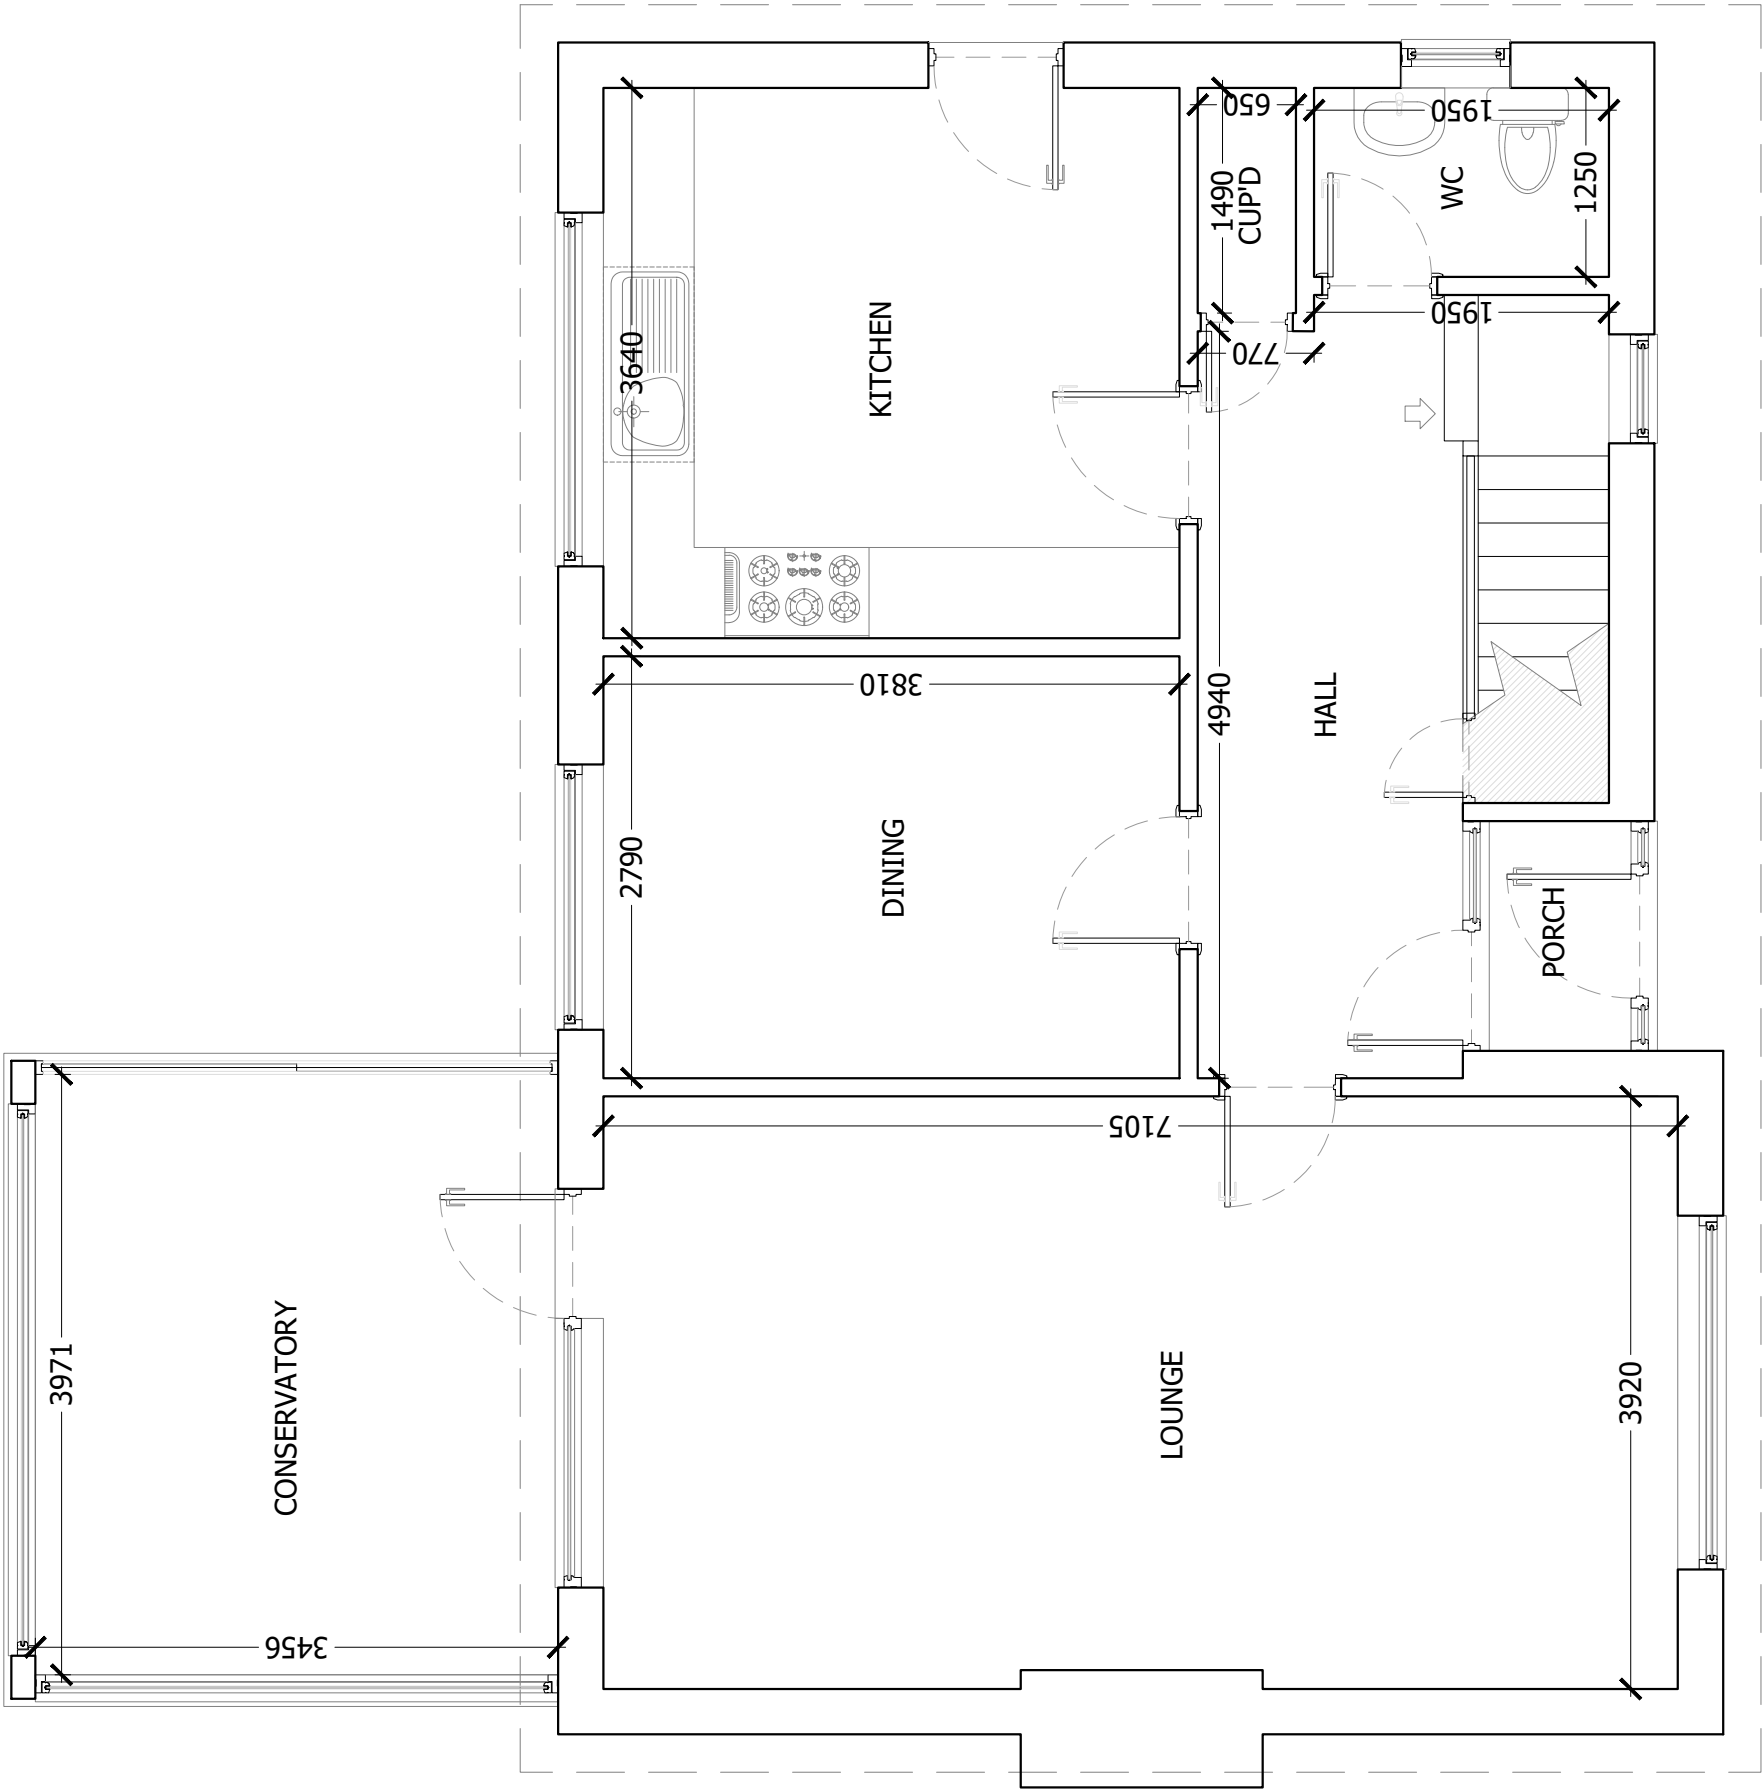


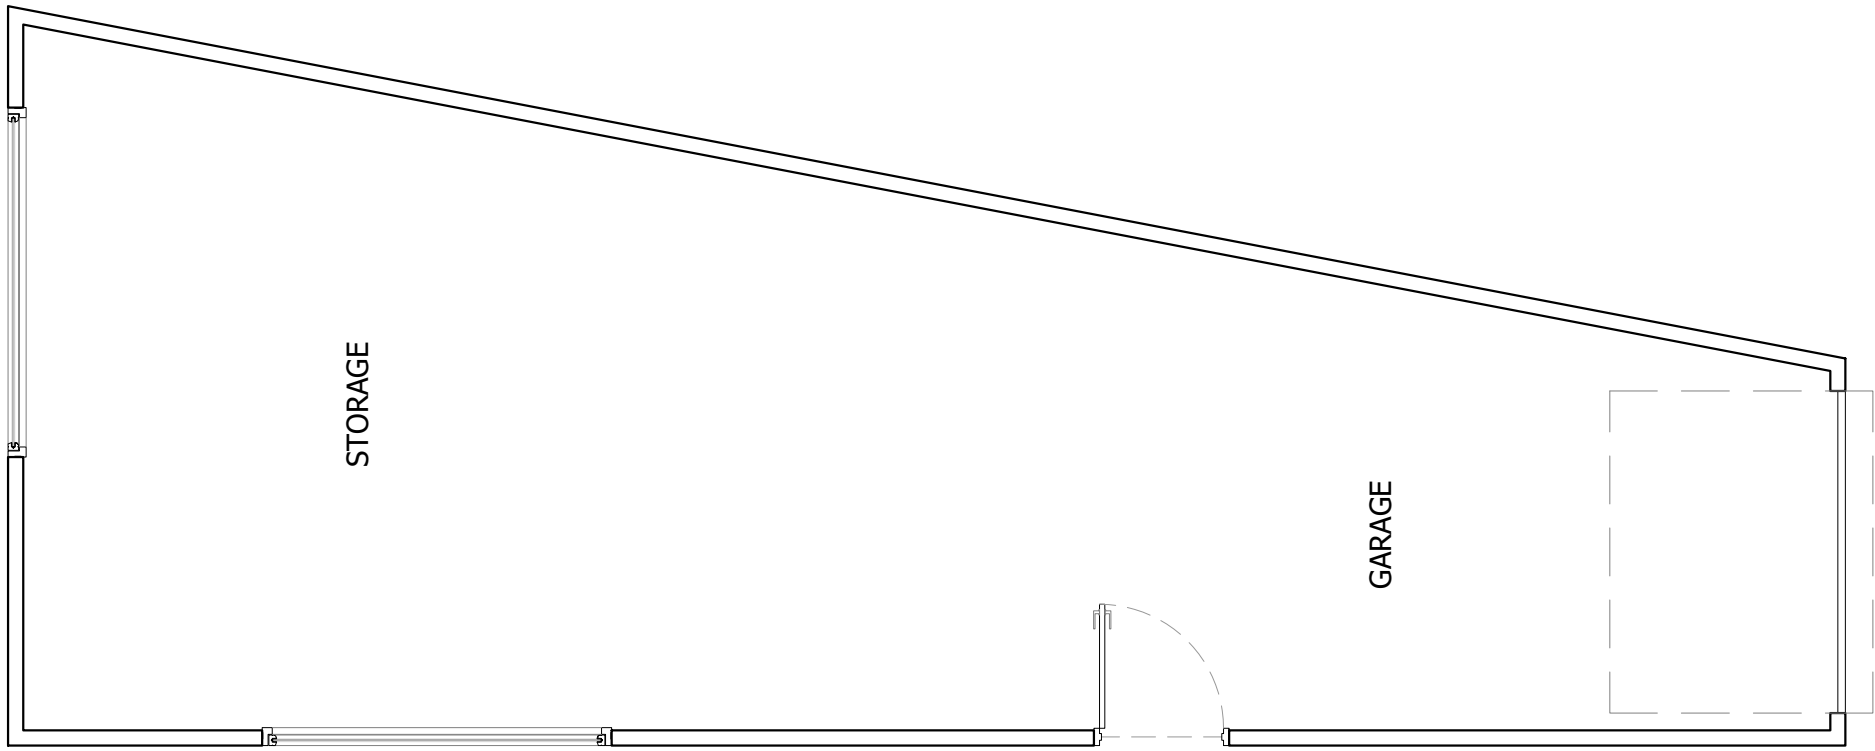


EXISTING GROUND FLOOR

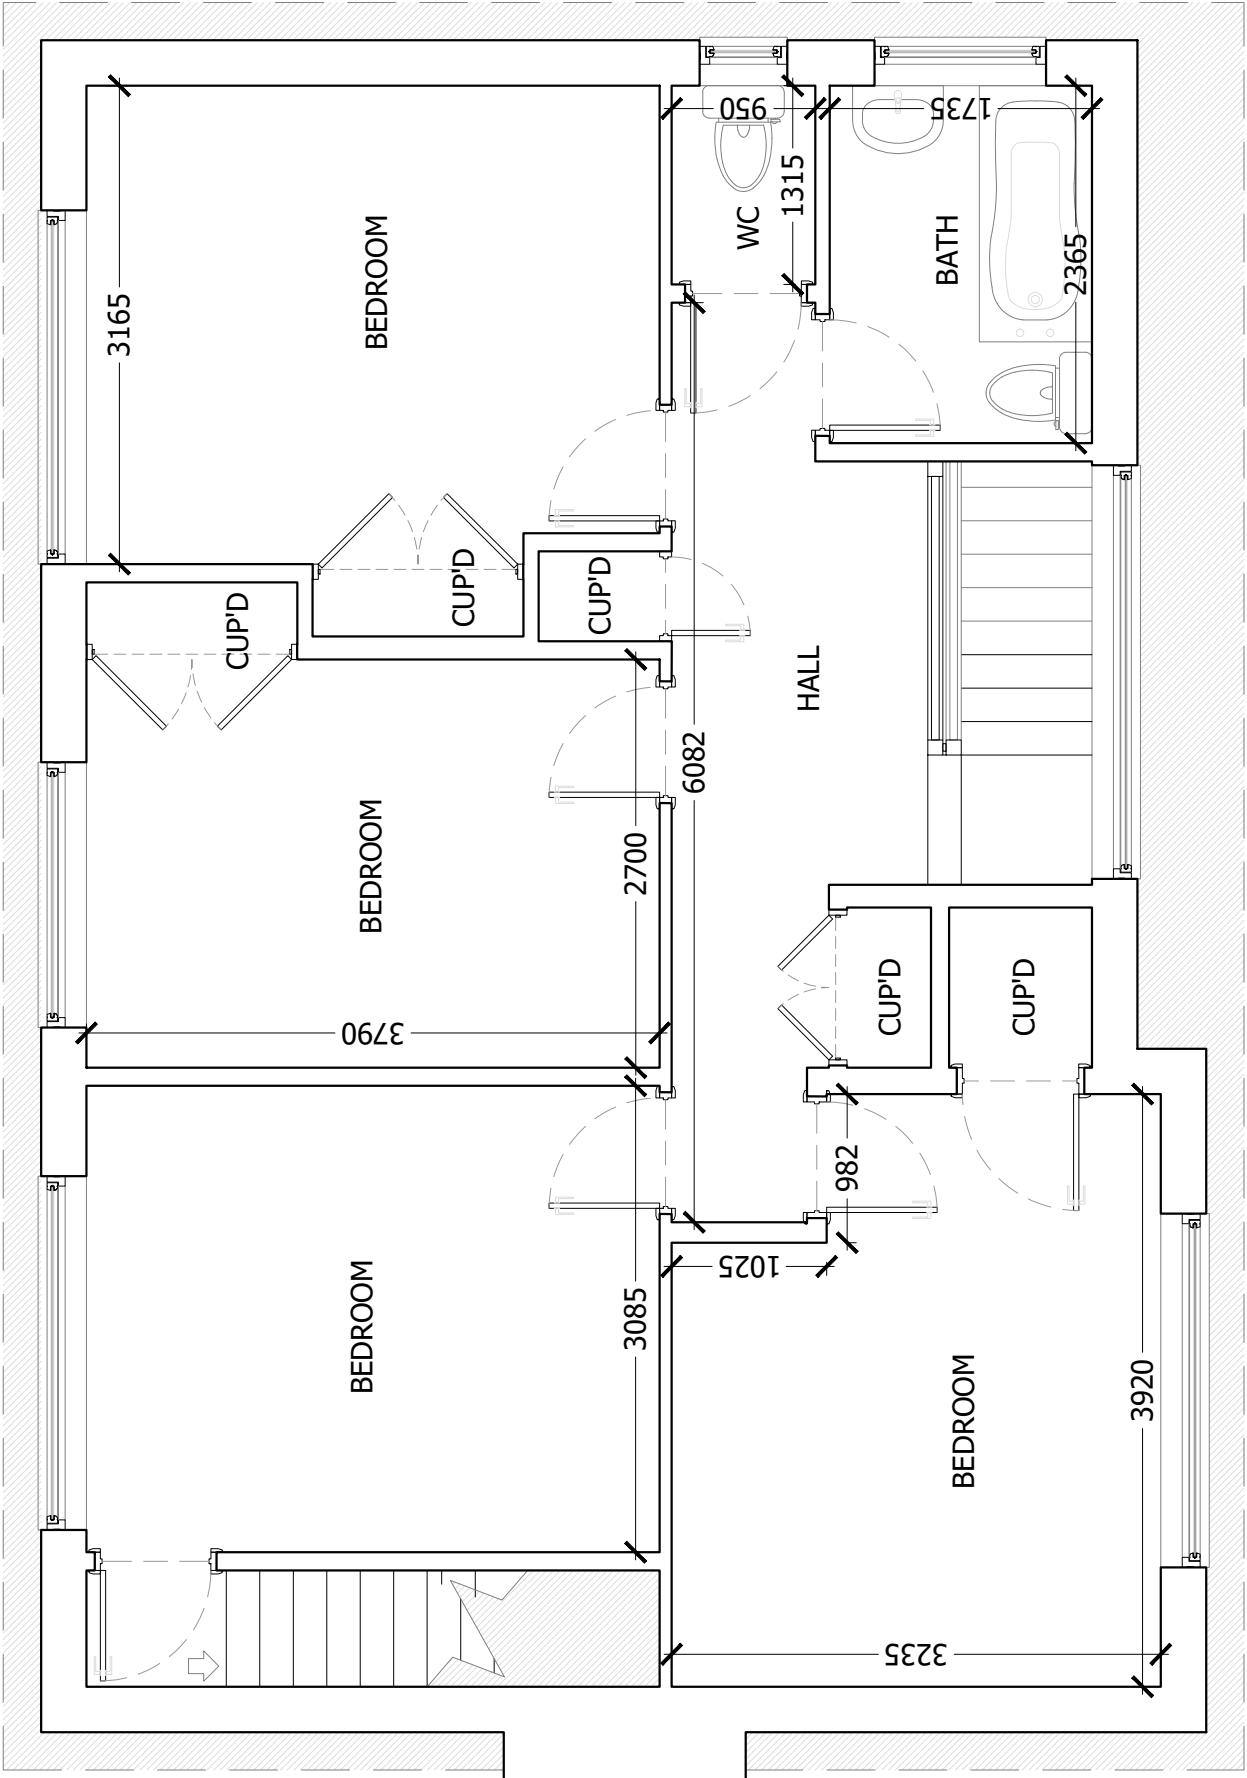


EXISTING FIRST FLOOR

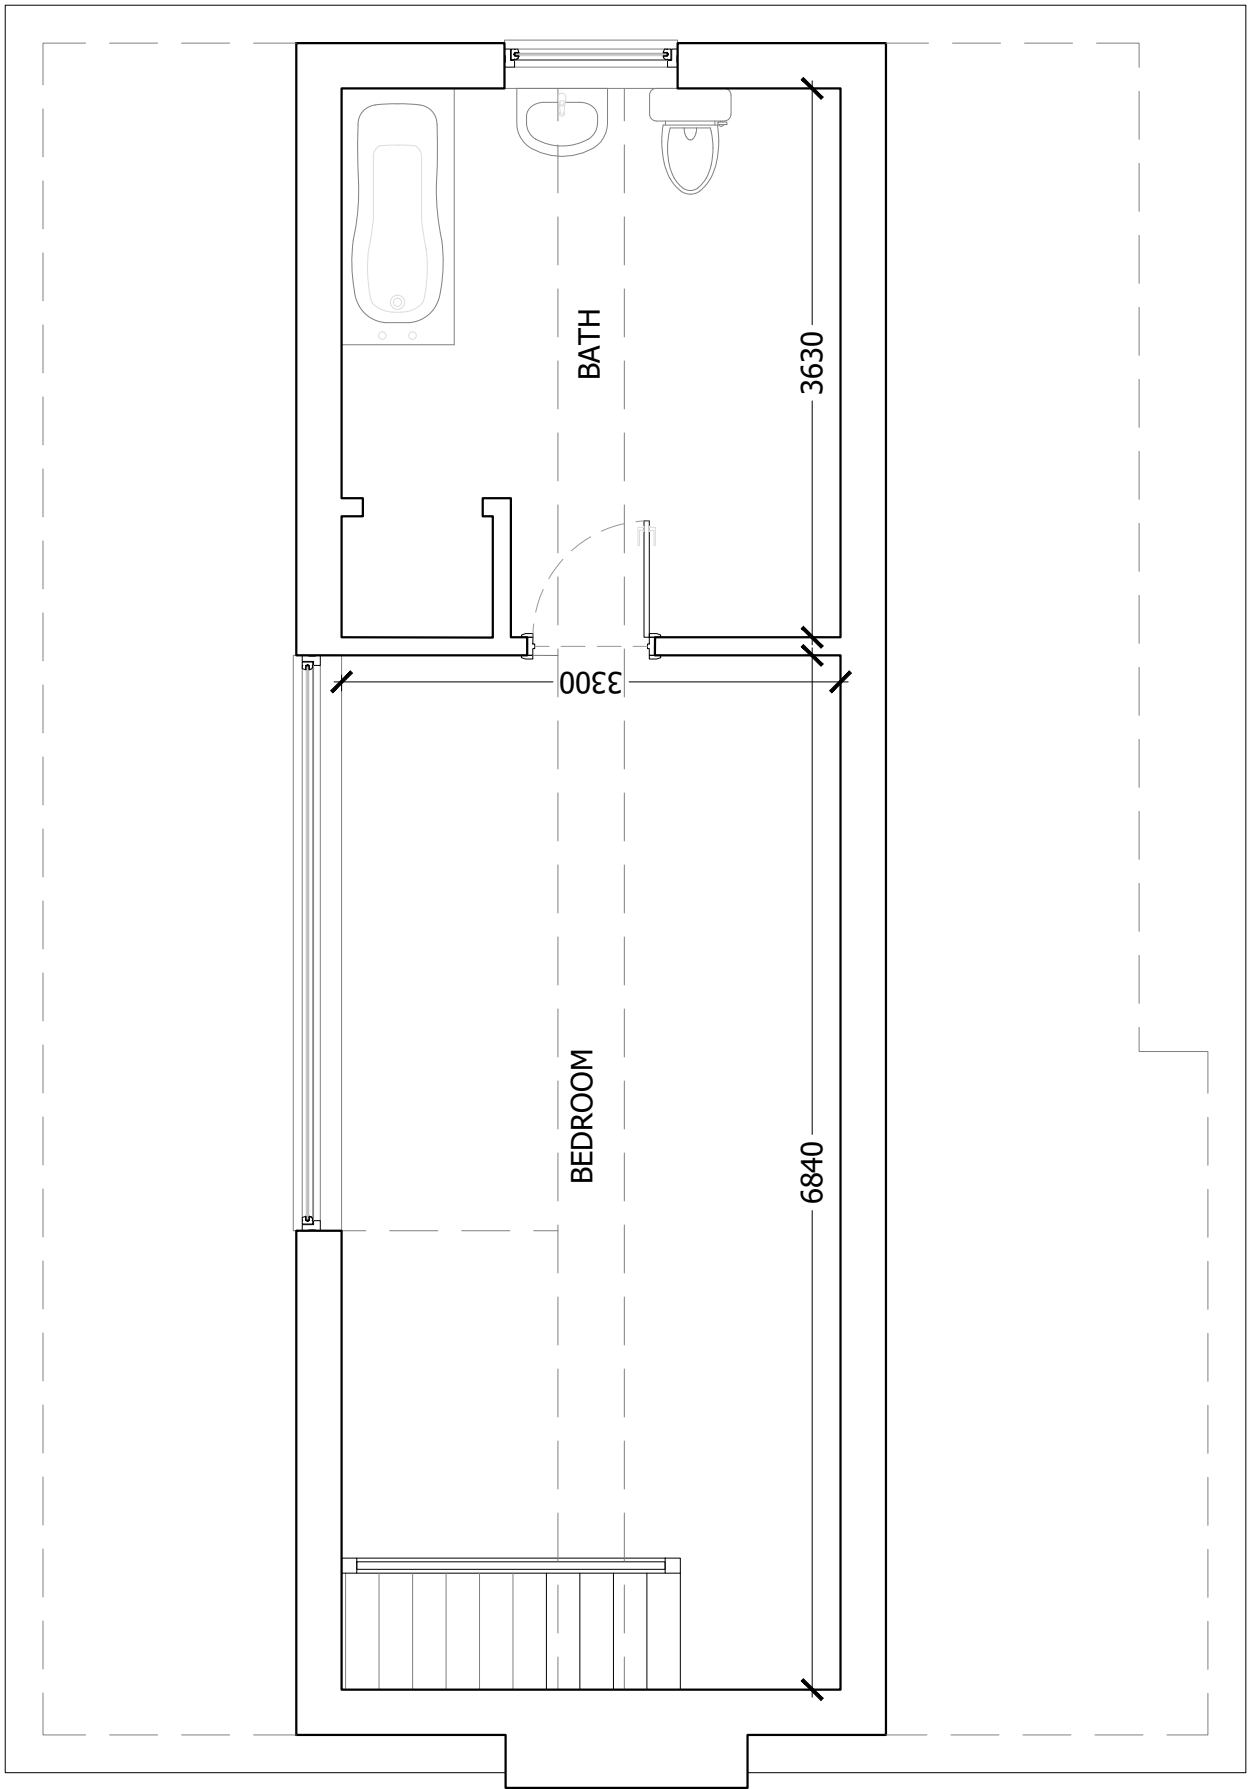

EXISTING SECOND FLOOR

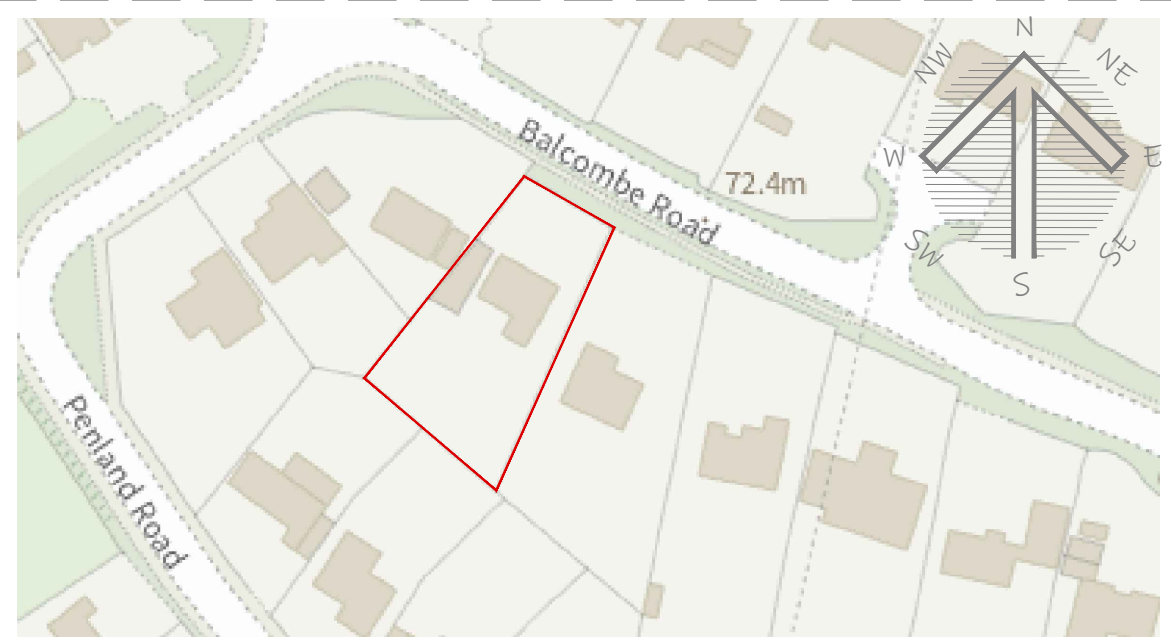

LOCATION PLAN

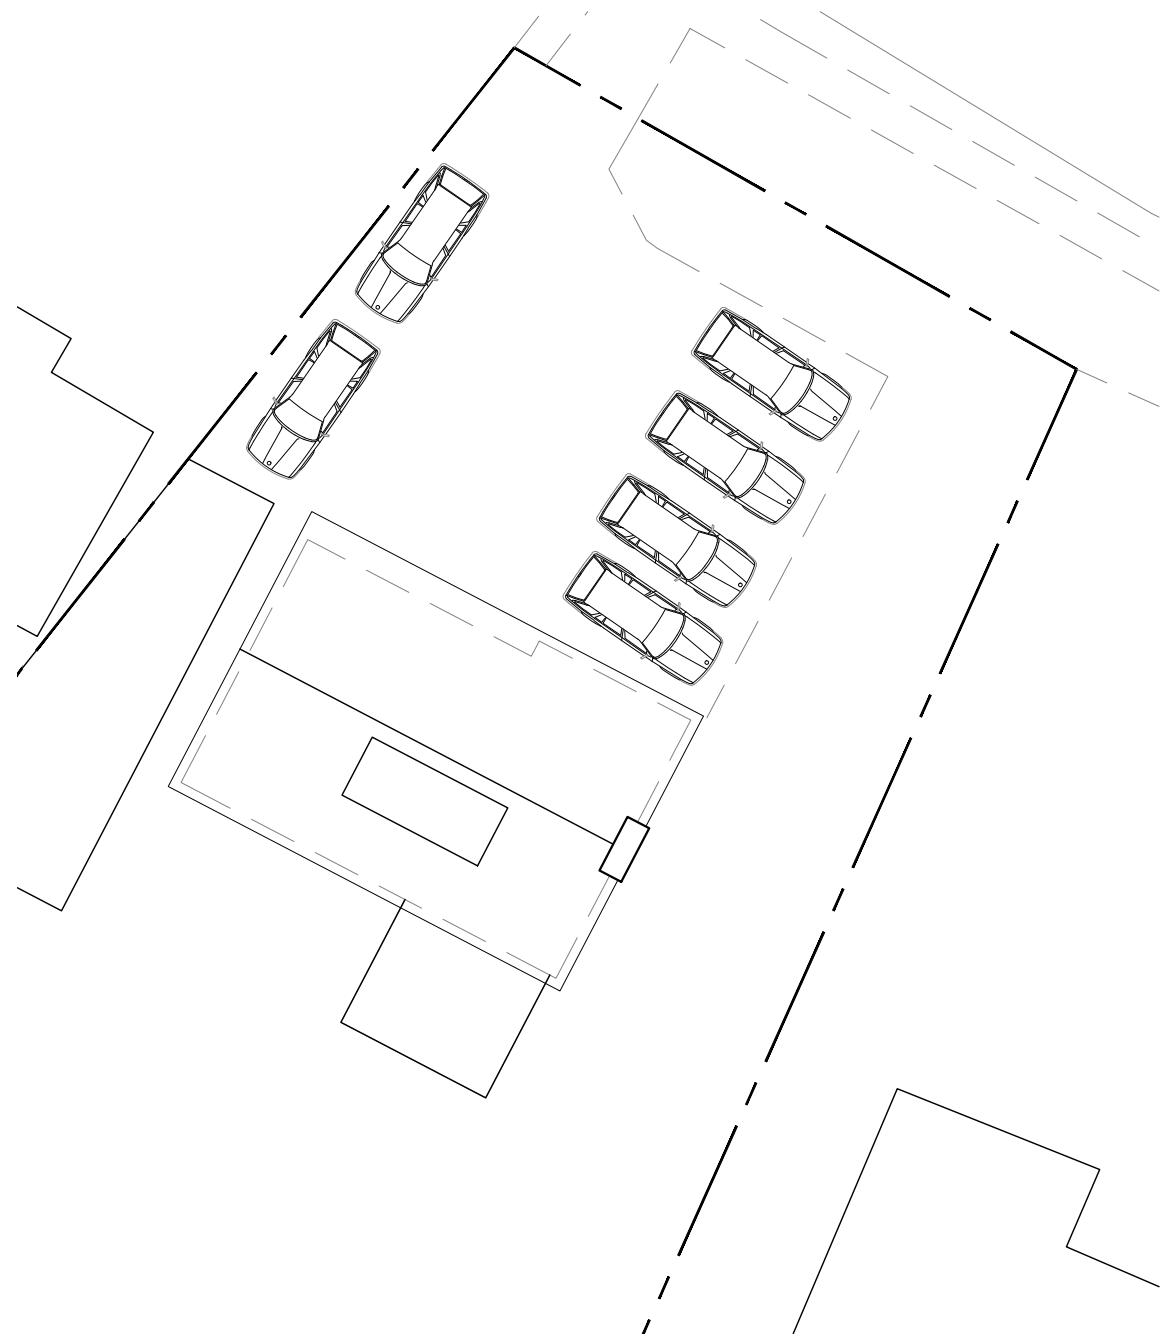


EXISTING ROOF AND BLOCK PLAN


All dimension to be checked on site prior to construction. Dimensions are for planning purposes only. All landscaping indicative only and subject to full detailed site survey. This drawings remains the copyright of Tower Residential Design and no portion should be reproduced without permission of Tower Residential Design

DRAWINGS TO BE READ IN CONJUNCTION WITH ENGINEER SPECIFICATIONS AND DETAILS.

FOR ANY STRUCTURAL STEELWORK DETAILS PLEASE REFER TO STRUCTURAL ENGINEER DRAWINGS AND CALCULATIONS.

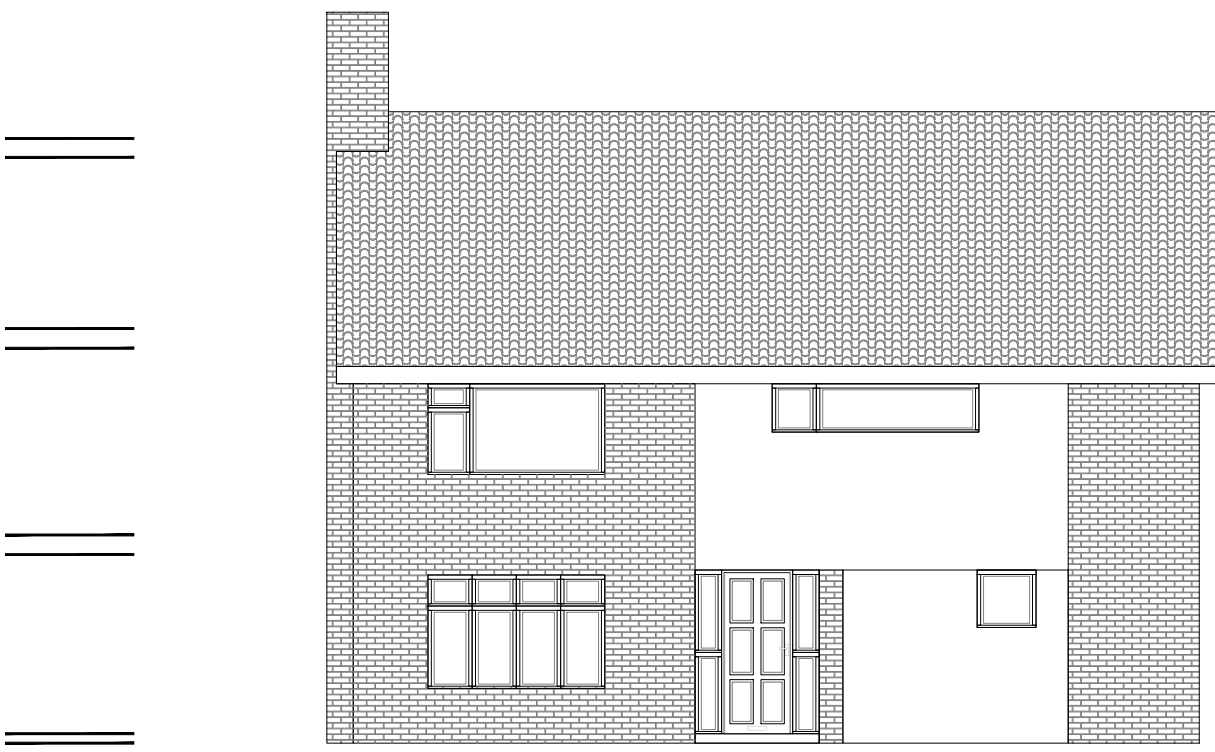


EXISTING FRONT VIEW

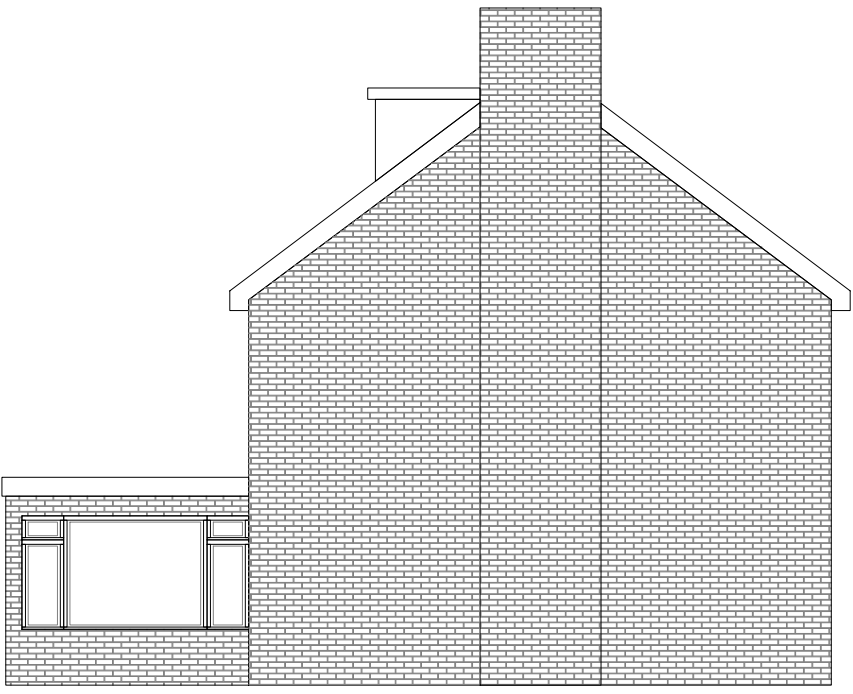

EXISTING SIDE VIEW



EXISTING SIDE VIEW

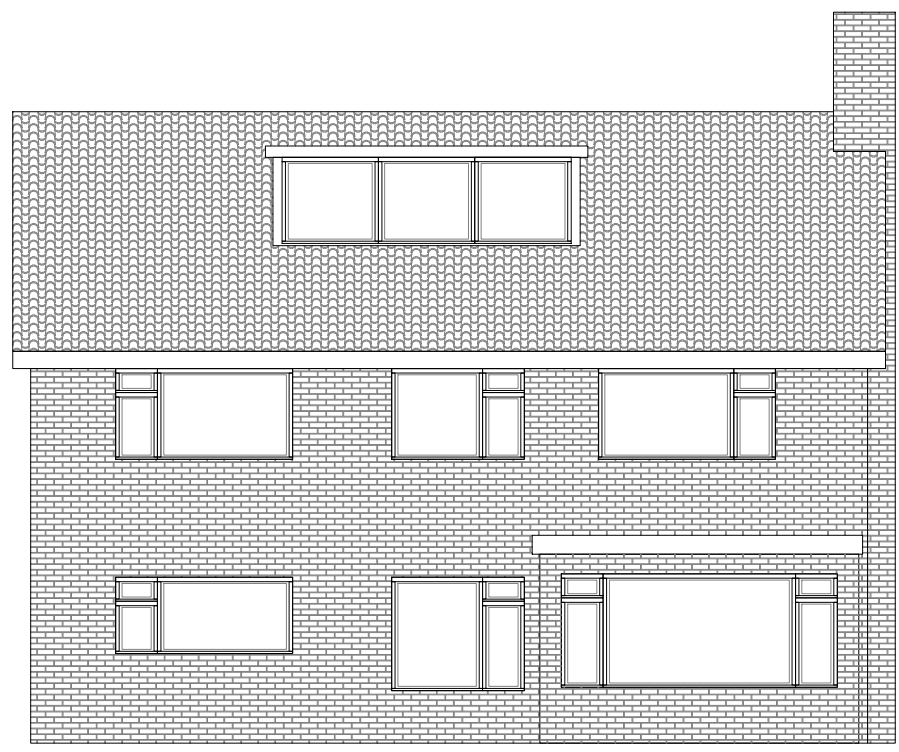

EXISTING REAR VIEW

Tower Residential Design Ltd.
www.designtrc.com
+4407917842330
info@designtrc.com
Crawley, West Sussex - RH11 7AD



TITLE:
PLANNING
EXISTING
PLANS AND ELEVATIONS

65 Balcombe Road
Haywards Heath
RH16 1PE

DRAWN: AAV DATE 07/08/2025

SCALES: A1 REVISION

DRG No. TRD-202702 - A1/02