




Proposed First Floor Plan
1 : 50 Scale

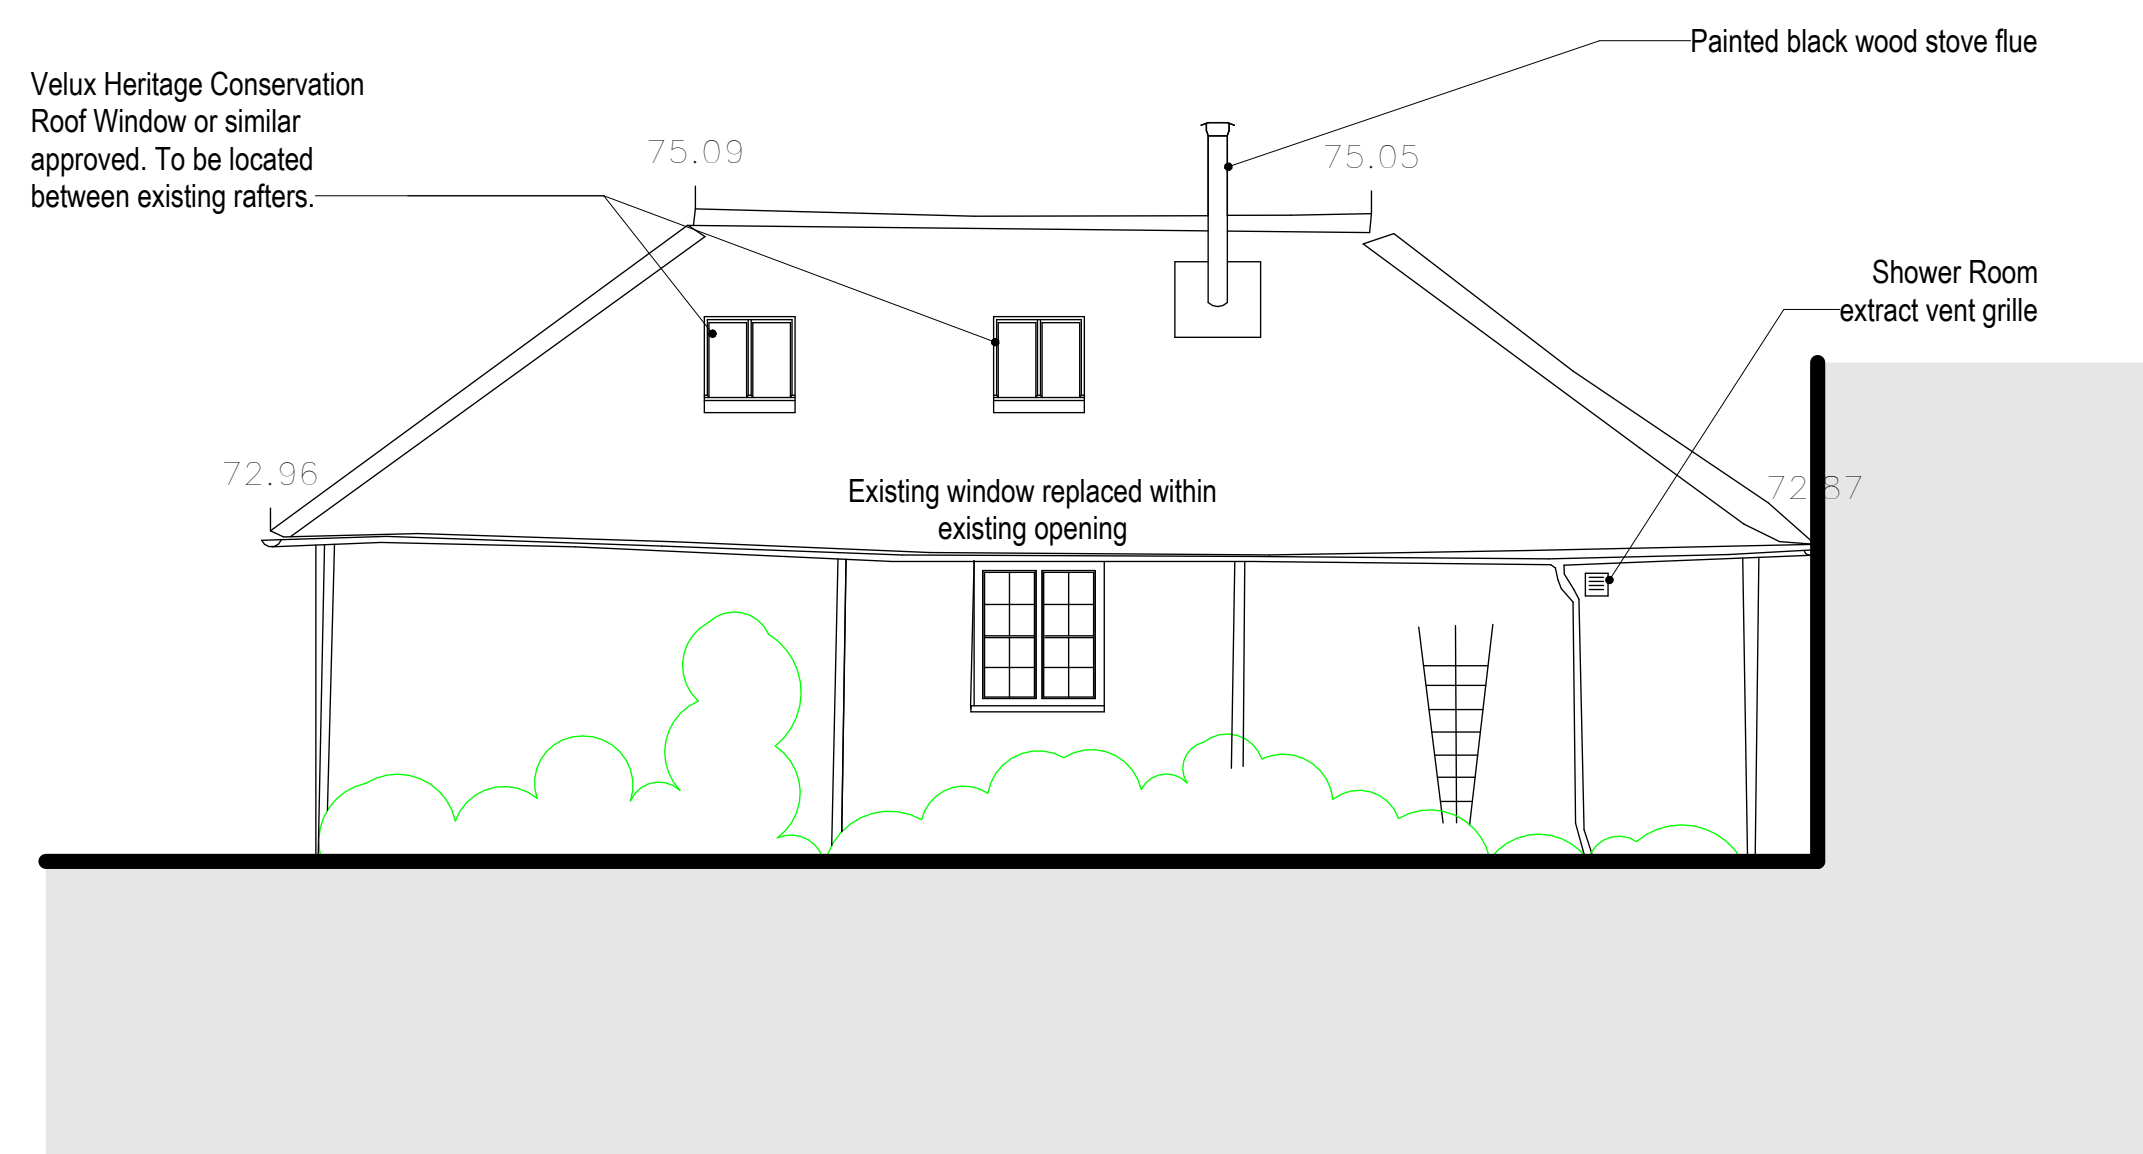


Proposed SE Elevation
1 : 50 Scale

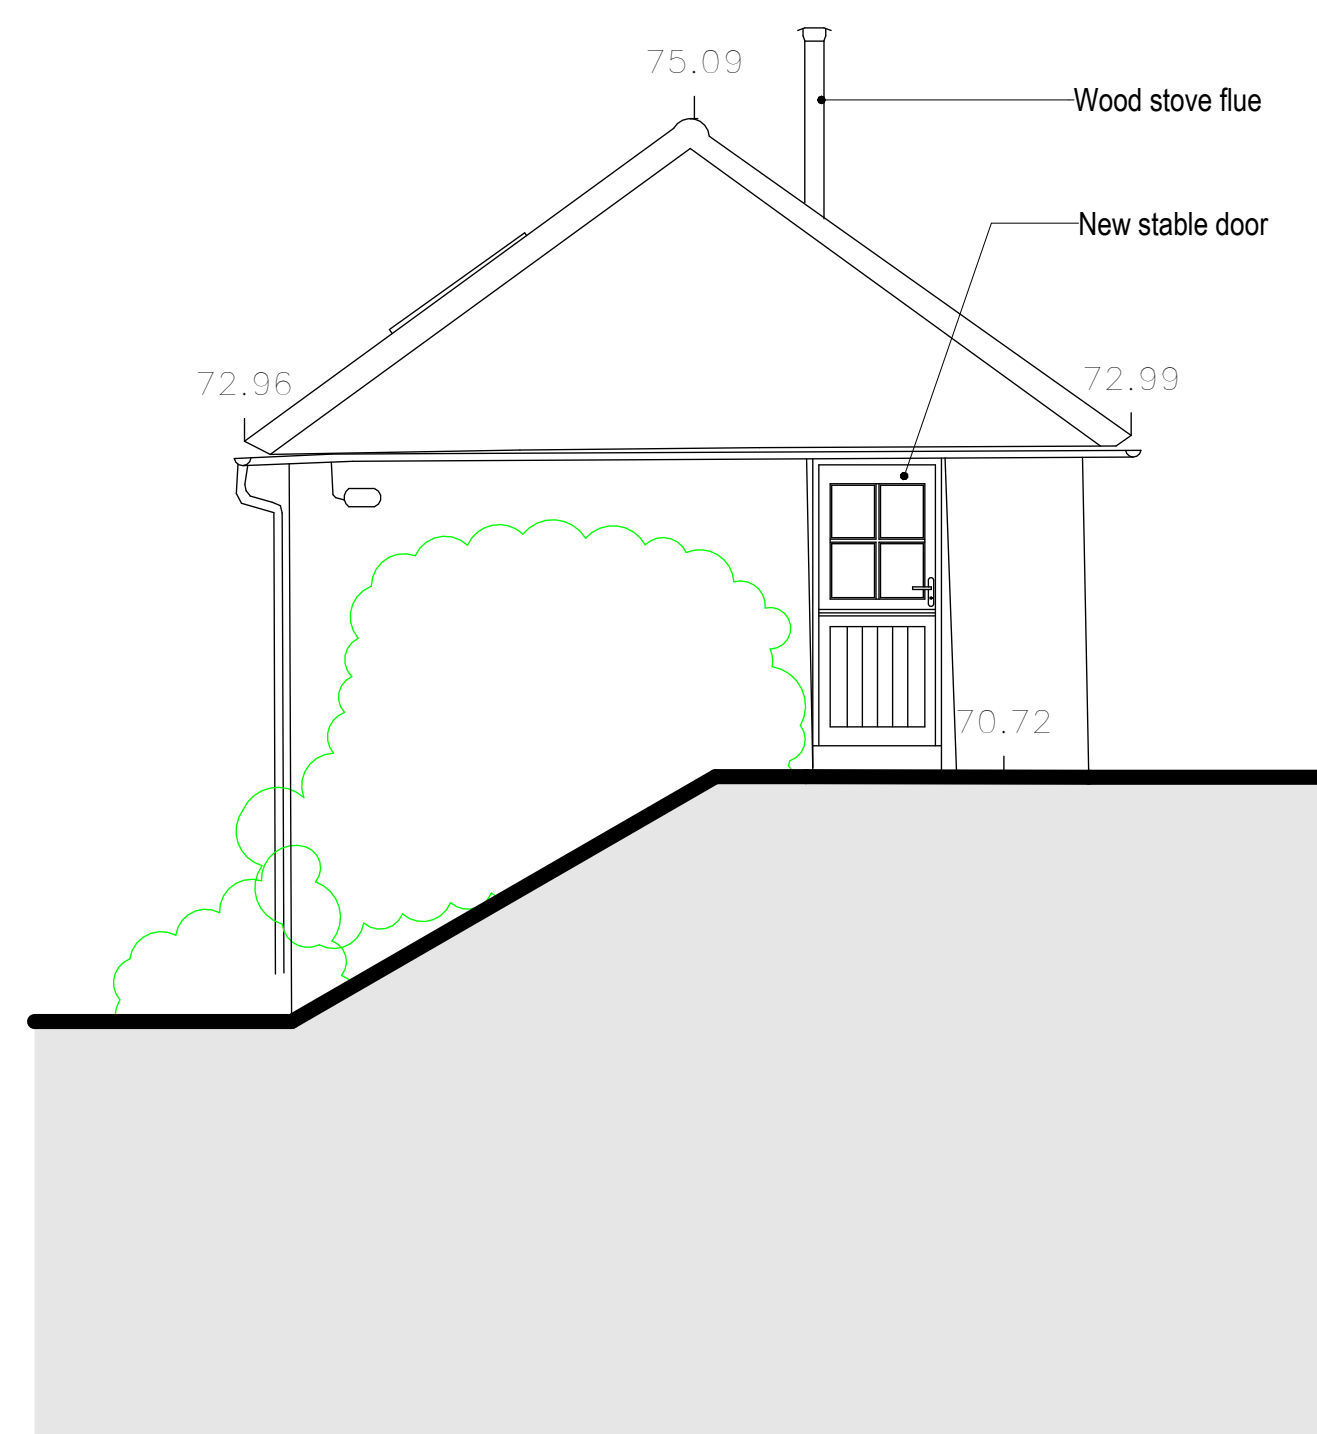

Proposed SW Elevation
1 : 50 Scale

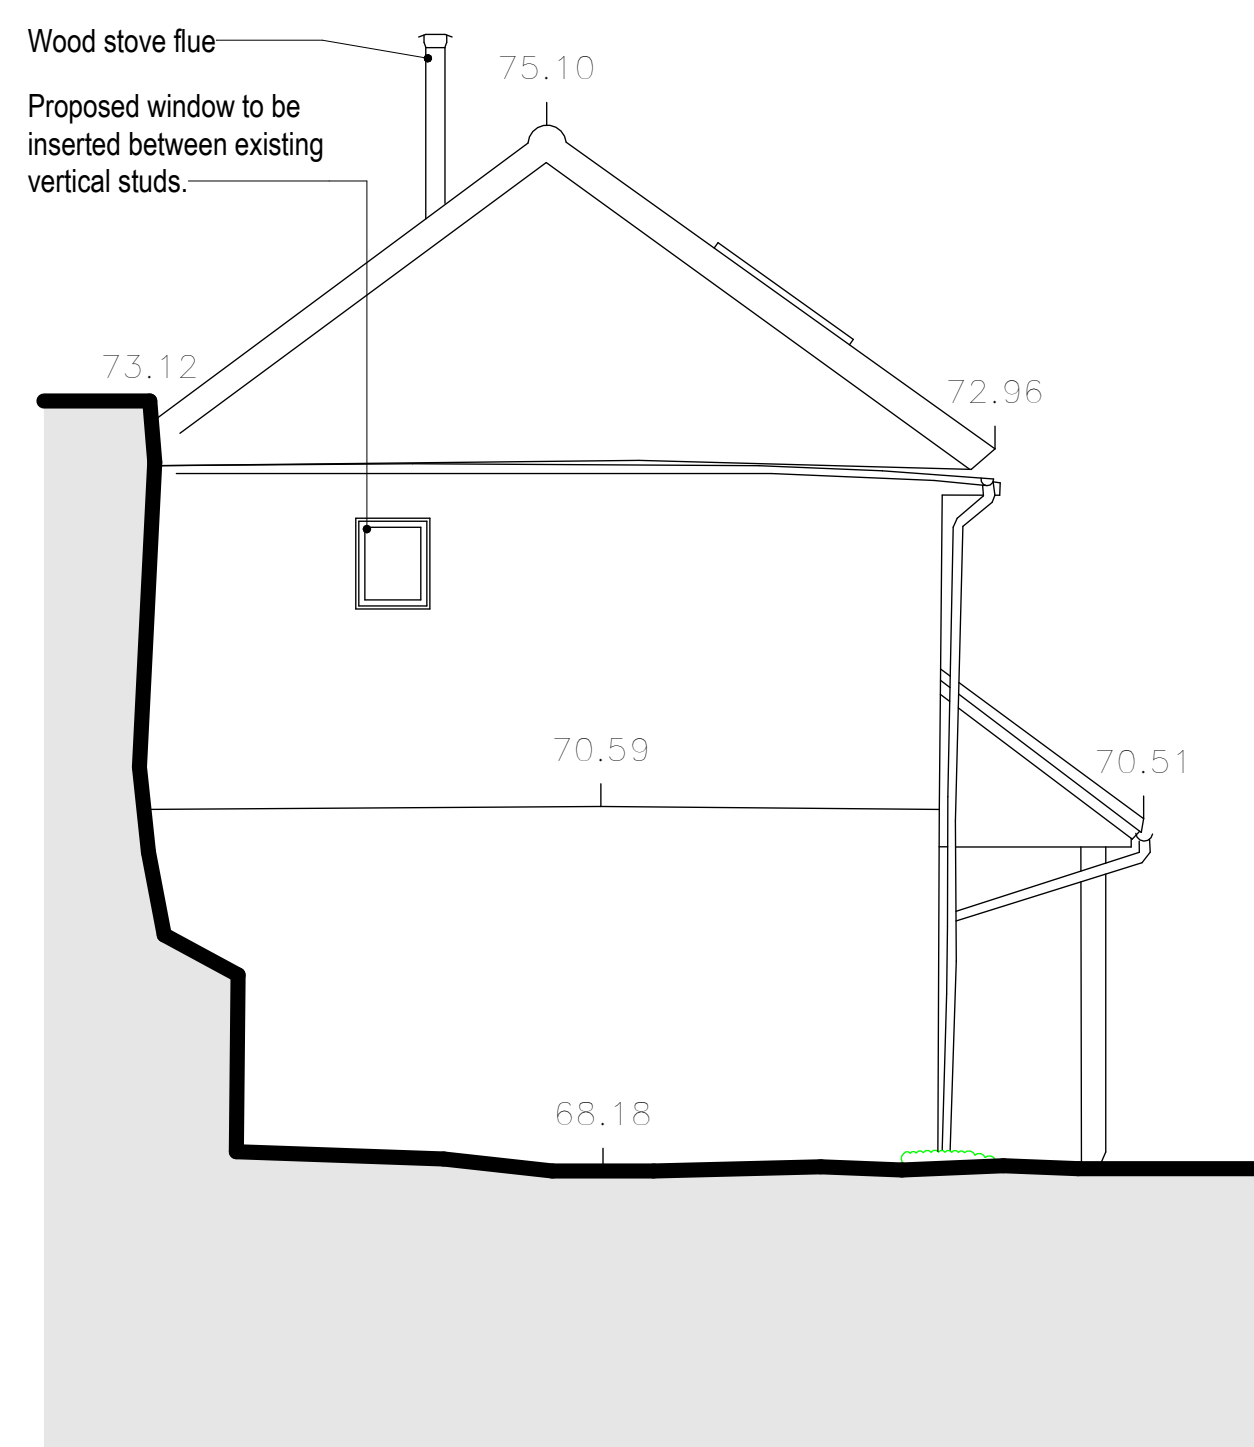

Proposed NE Elevation
1 : 50 Scale

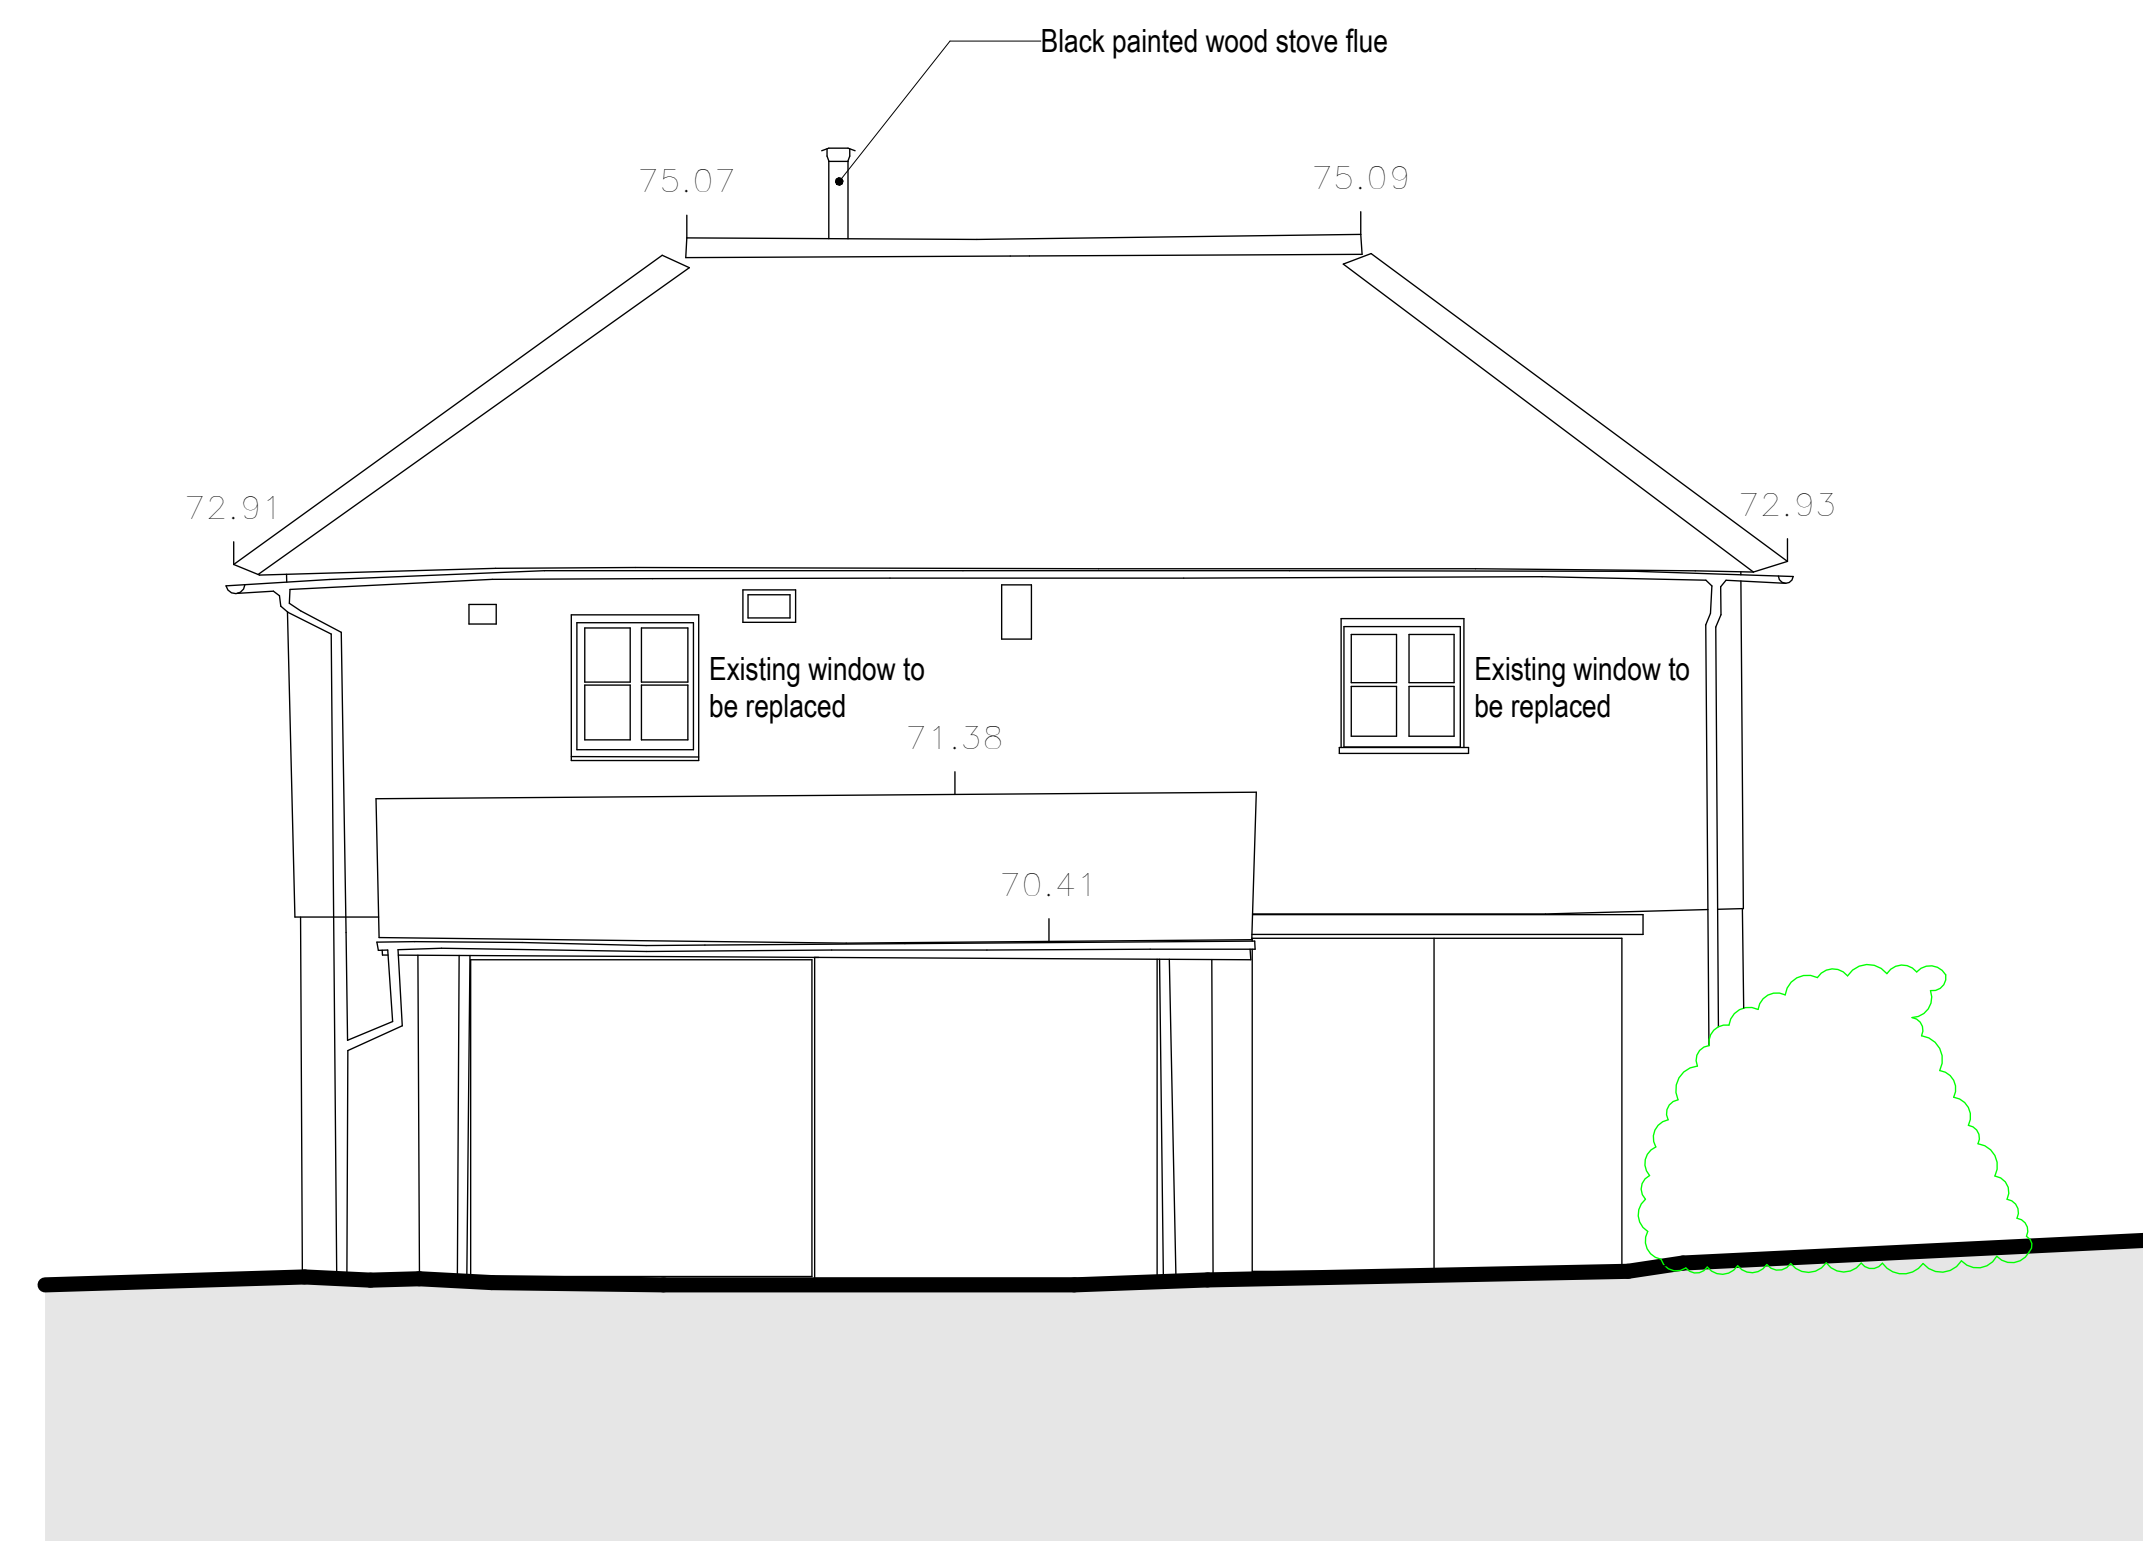

Proposed NW Elevation
1 : 50 Scale